
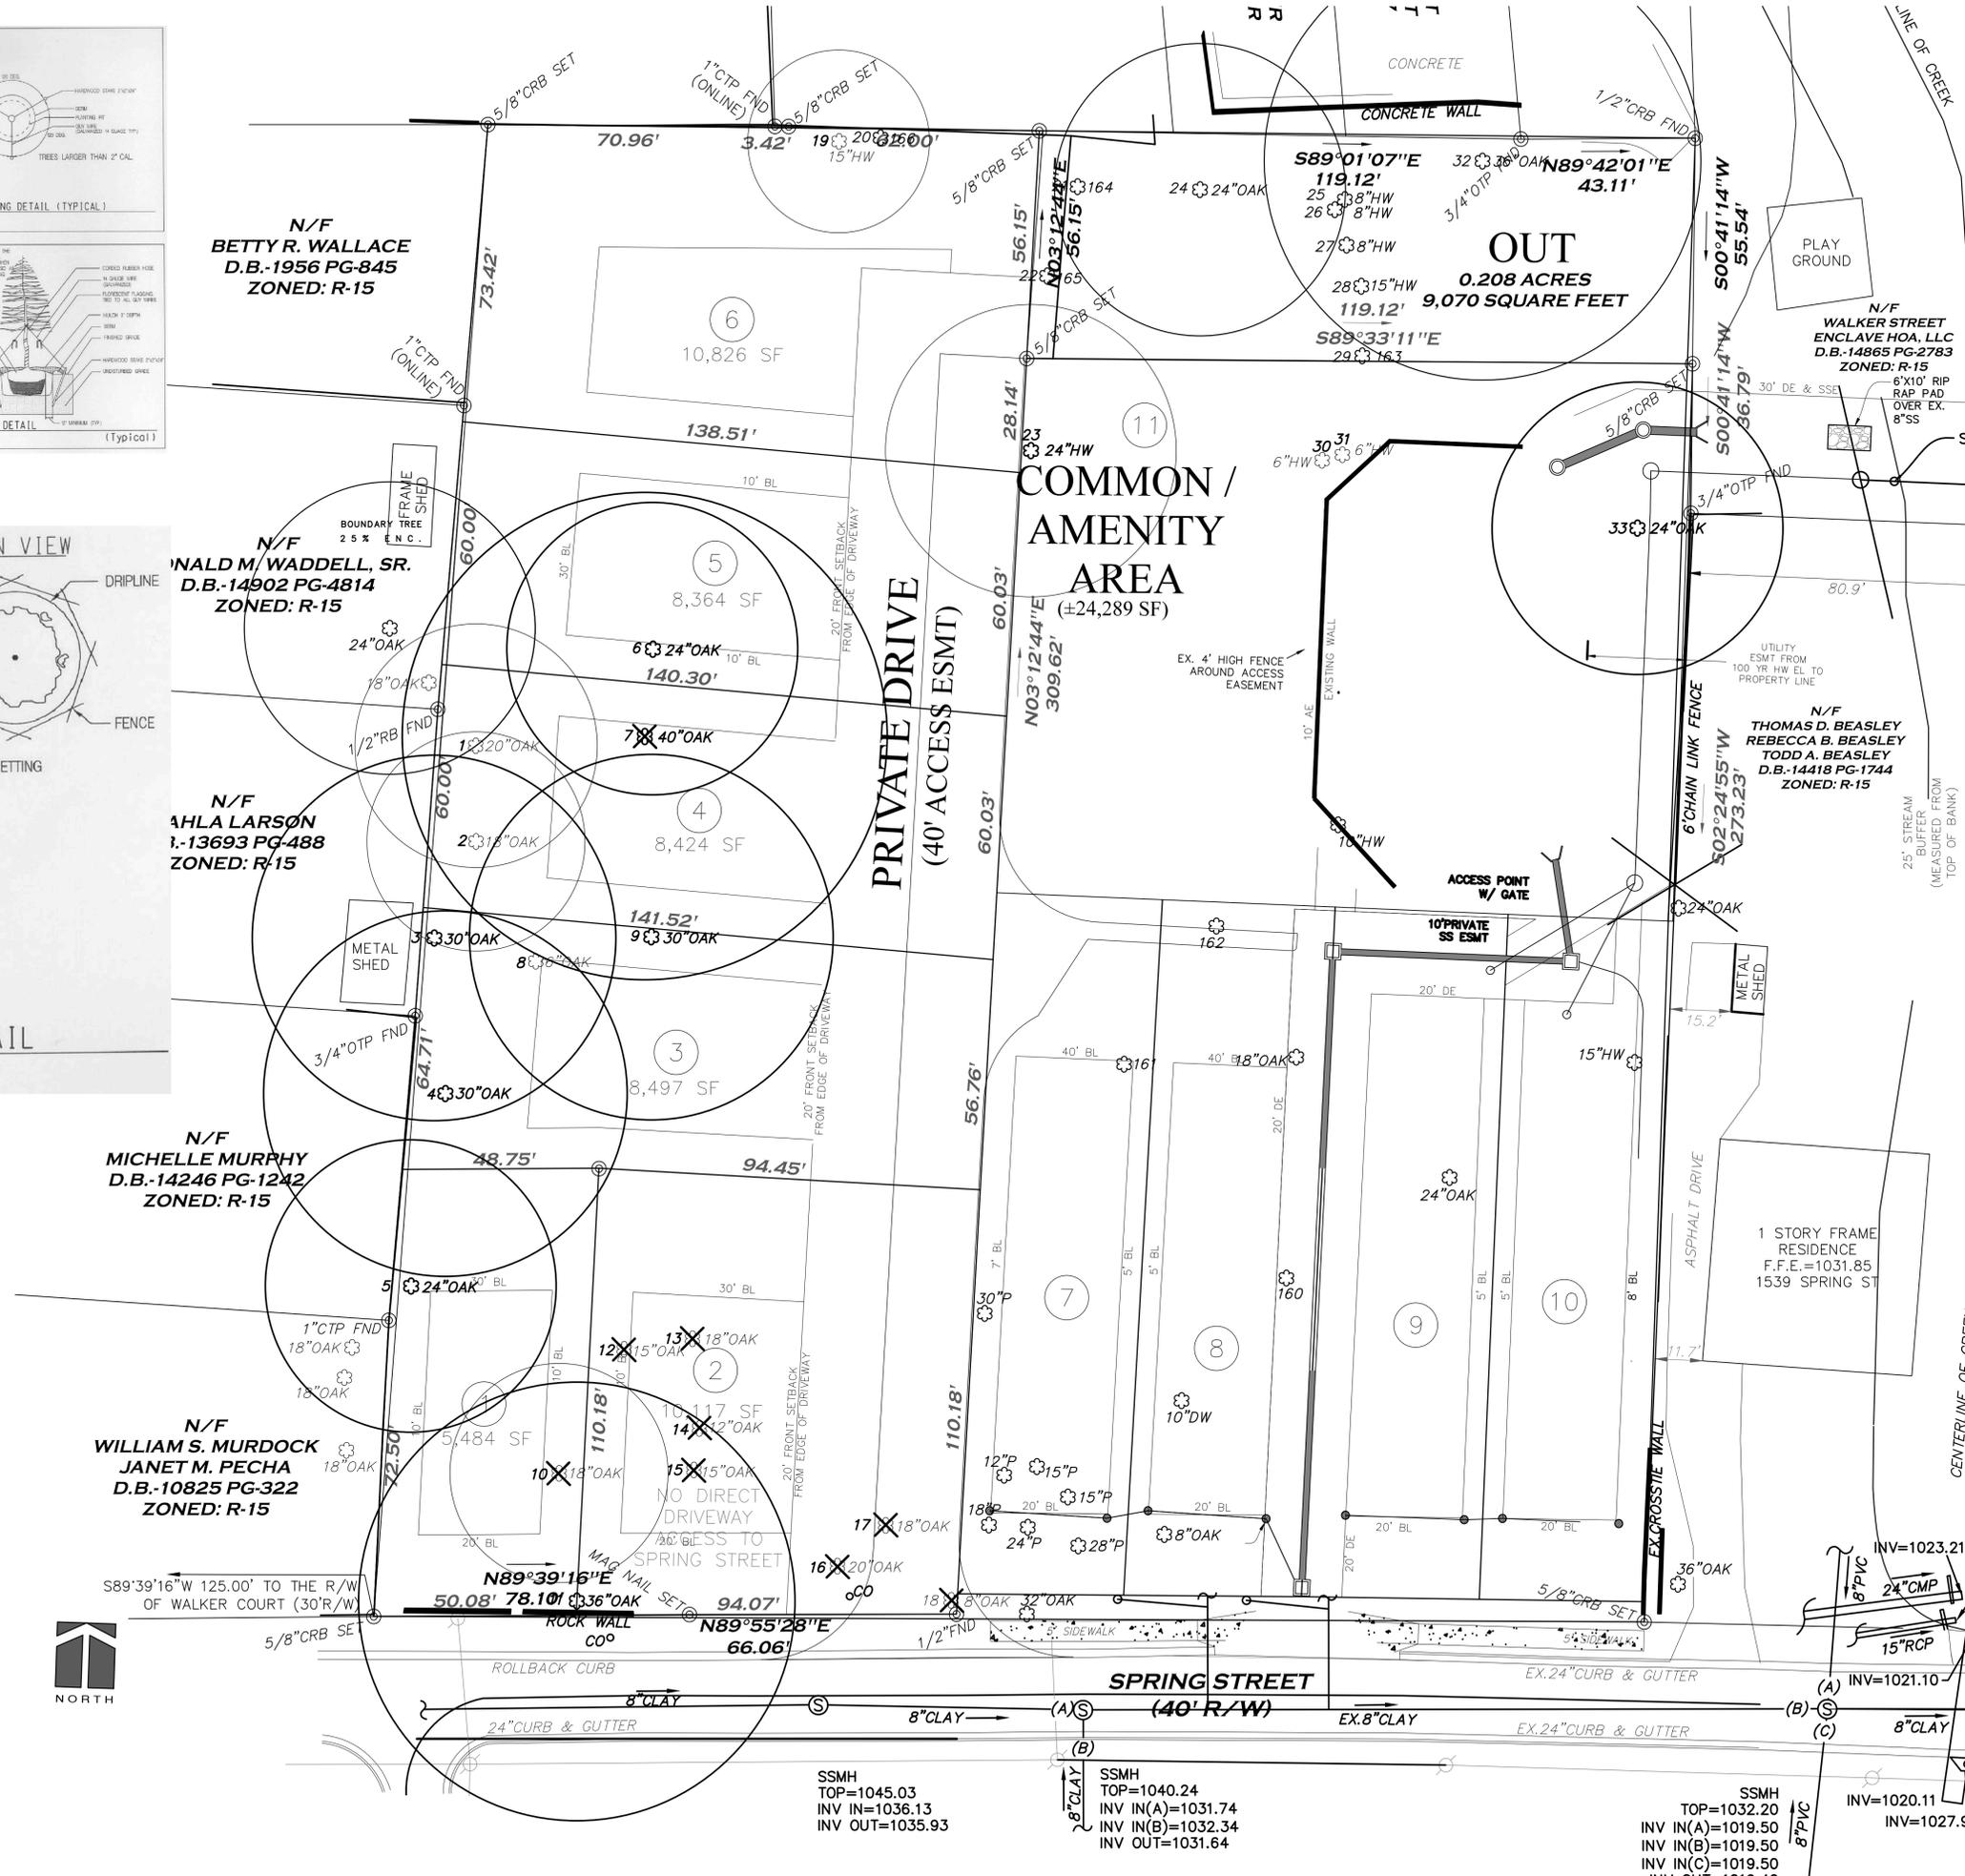


Trees Number	DBH	Species
1	20	Oak
2	18	Oak
3	30	Oak
4	30	Oak*
5	24	Oak*
6	24	Oak*
8	6	Oak
9	30	Oak*
10	18	Oak
11	36	Oak*
19	15	HW
23	24	HW*
30	6	HW
31	6	HW
33	24	Oak

total DBH 311
Acre 1.69
Density required 100"
RDF=SDF-EDF
RDF=169-311
RDF=negative 142

0 tree units are required as replacements for the total site to meet the requirement of 100 inches per acre

Specimen Trees indicated by *

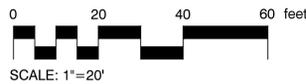

C | E.P. + L.A.
CAMBARDELLA
Environmental Planning
+ Landscape
Architecture
MCAMBARDELLA@GMAIL.COM
706.461.0029
9845 OLD KEITH BRIDGE ROAD
GAINESVILLE, GEORGIA 30506

SEAL



NOTES

LOCATION

PRADERA
1523-31 Spring St.
Smyrna, GA

ISSUE

REV.	DATE	CITY REMARKS
1	7-10-15	

SHEET TITLE

TREE RECOMPENSE PLAN

DESIGNER: MCC
DRAWN: KYC
CHECKED: MCC
SCALE: 1" = 20'
DATE: 7-10-15

SHEET NUMBER

LS - 1.0
1 OF 1 SHEETS