


LEFT ELEVATION
 SCALE: 1/8" = 1'-0" ON 11"X17" SHEET
 SCALE: 1/4" = 1'-0" ON 24"X36" SHEET

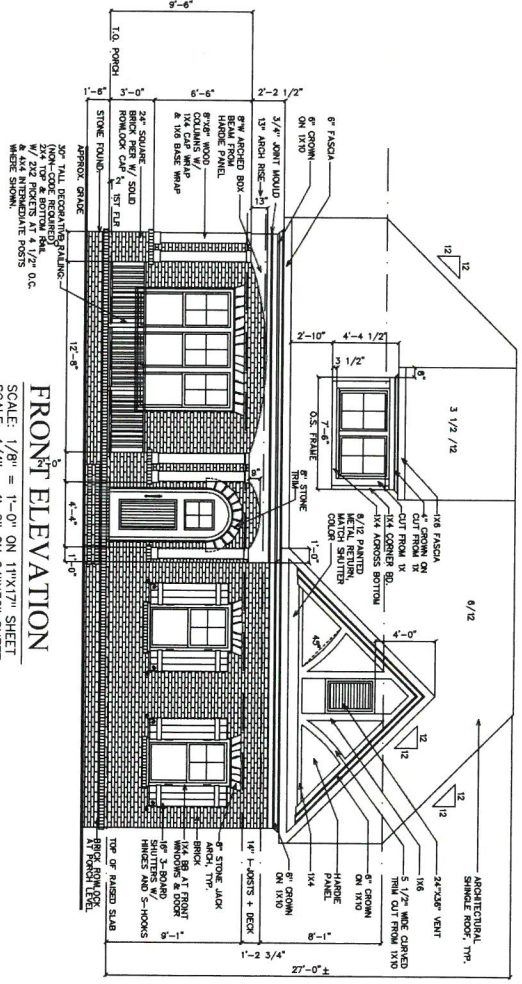


FRONT ELEVATION
 SCALE: 1/8" = 1'-0" ON 11"X17" SHEET
 SCALE: 1/4" = 1'-0" ON 24"X36" SHEET

SHEET: 1

S. R. HOMES
 1424 NORTH BROWN RD.
 SUITE 100
 LAWRENCEVILLE, GA.
 30043
 PH. 678-252-2525


THIS DRAWING AND THE DESIGN ARE THE PROPERTY OF S. R. HOMES. ALL COPY RIGHTS RESERVED. NO PART OF THIS DRAWING IS TO BE REPRODUCED OR TRANSMITTED IN ANY FORM OR BY ANY MEANS WITHOUT THE WRITTEN PERMISSION OF THE OWNER.

SUBDIVISION & LOT:
25 Fairfield Drive, Avondale Estates
 PLAN NAME:
Avondale-A
 LAST ISSUE: 8/16/13

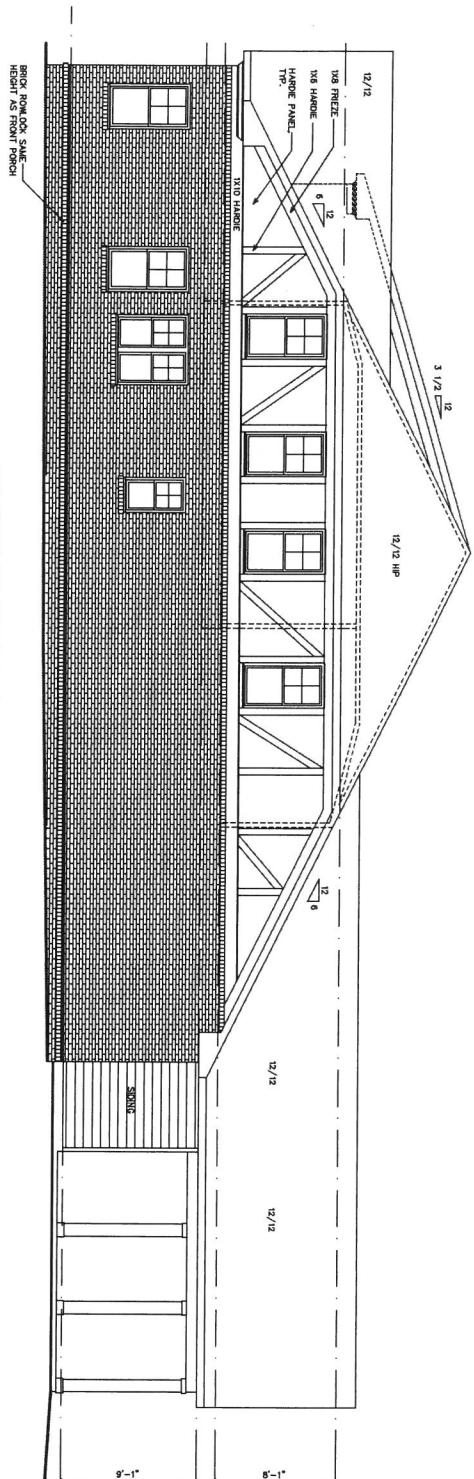

RIGHT ELEVATION


SCALE: 1/8" = 1'-0" ON 11"X17" SHEET
SCALE: 1/4" = 1'-0" ON 24"X36" SHEET

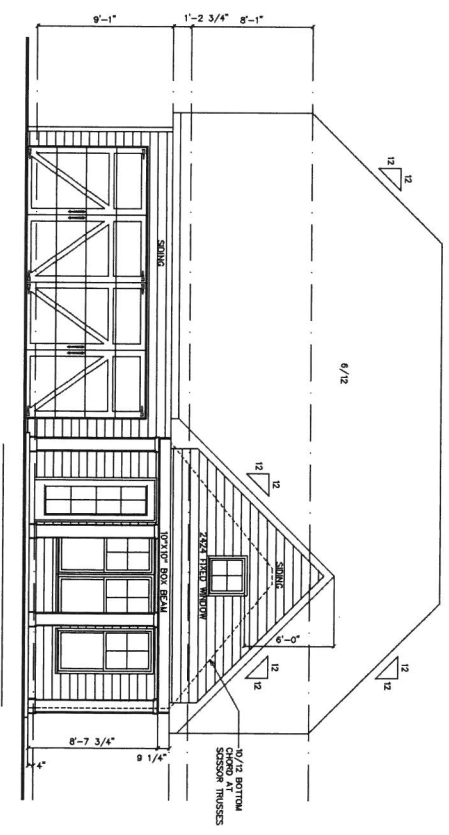

REAR ELEVATION

SCALE: 1/8" = 1'-0" ON 11"X17" SHEET
SCALE: 1/4" = 1'-0" ON 24"X36" SHEET

2 SHEET:	<p>S. R. HOMES 1424 NORTH BROWN RD. SUITE 100 LAWRENCEVILLE, GA. 30043 PH. 678-252-2525</p>	<p>SUBDIVISION & LOT: 25 Fairfield Drive, Avondale Estates</p> <p>PLAN NAME: Avondale-A</p> <p>LAST ISSUE: 8/16/13</p>
	<p>REVISIONS</p>	<p>PROJECT DRAWINGS AND THE DESIGN ARE THE PROPERTY OF S. R. HOMES. ALL COPY RIGHTS RESERVED. NO PART OF THIS DRAWING OR THE INFORMATION CONTAINED HEREIN MAY BE REPRODUCED OR TRANSMITTED IN ANY FORM OR BY ANY MEANS, ELECTRONIC OR MECHANICAL, INCLUDING PHOTOCOPYING, RECORDING, OR BY ANY INFORMATION STORAGE AND RETRIEVAL SYSTEM, WITHOUT THE WRITTEN PERMISSION OF THE OWNER.</p>

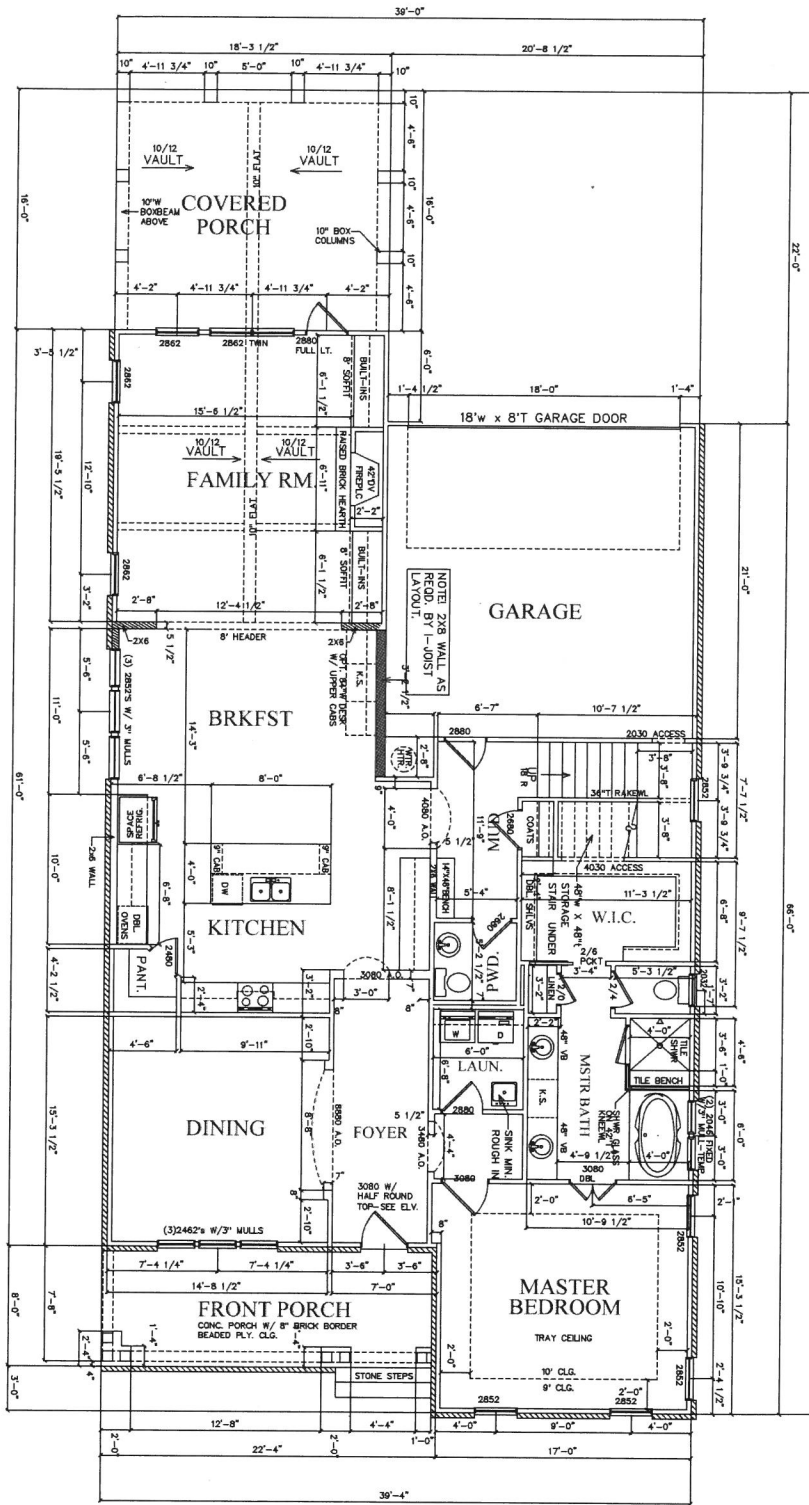

FIRST FLOOR PLAN
 SCALE: 1/8" = 1'-0" ON 11"X17" SHEET
 SCALE: 1/4" = 1'-0" ON 24"X36" SHEET

SQUARE FOOTAGE CHART

1ST FLOOR	1998 S.F.
2ND FLOOR	1181 S.F.
3RD FLOOR	104 S.F.
FRONT PORCH:	164 S.F.
REAR PORCH:	293 S.F.
GARAGE	449 S.F.

DATE CHECKED: 2/15/13

FAIRFIELD DRIVE SIDE

SHEET:
3

S. R. HOMES
 1424 NORTH BROWN RD.
 SUITE 100
 LAWRENCEVILLE, GA.
 30043
 PH. 678-252-2525

PROFESSIONAL SEAL AND SIGNATURE REQUIRED FOR ALL COPY RIGHTS RESERVED. NO WRITTEN PERMISSION OF THE ARCHITECT.

REVISIONS


SUBDIVISION & LOT:

25 Fairfield Drive, Avondale Estates

PLAN NAME:

Avondale-A

LAST ISSUE: 8/16/13

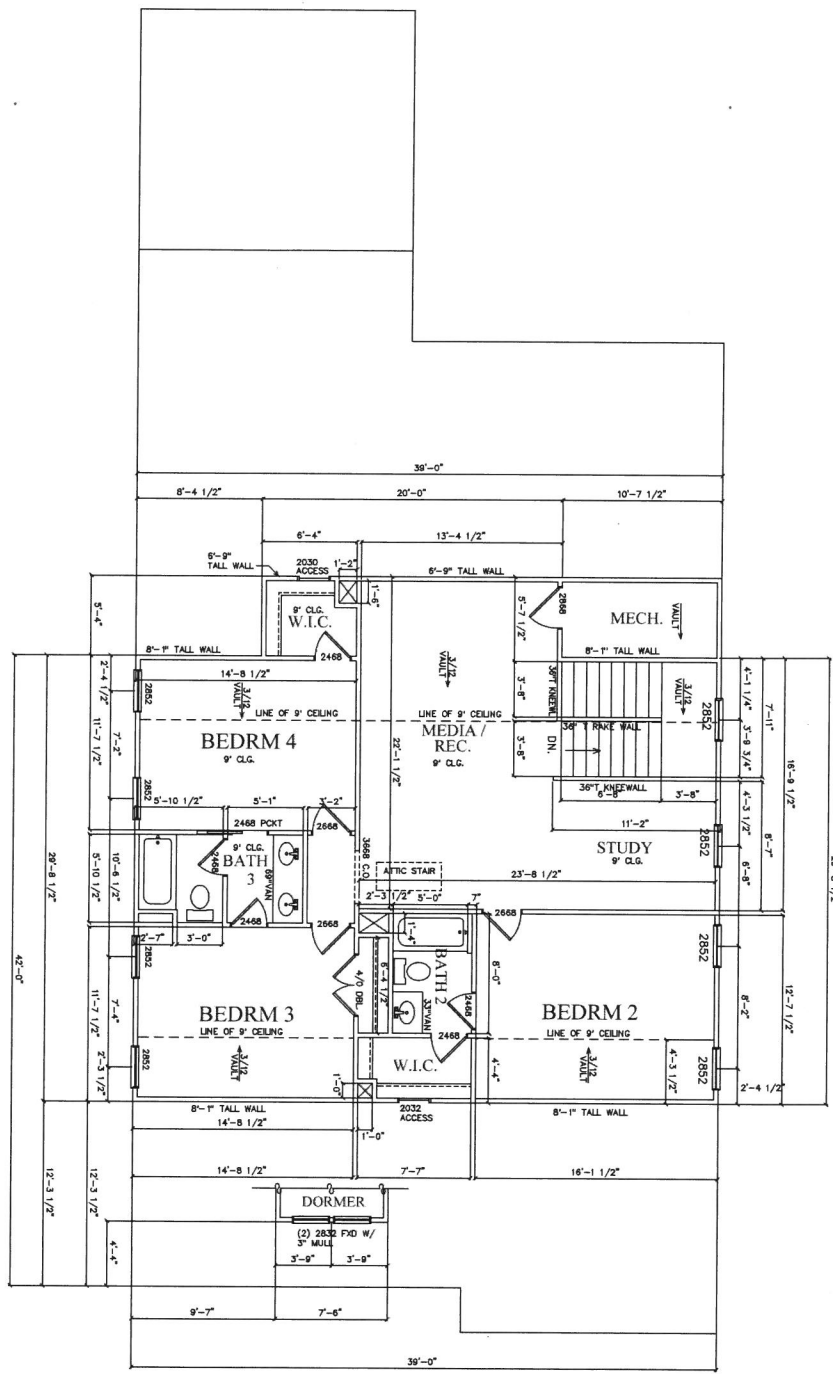

SECOND FLOOR PLAN
 SCALE: 1/8" = 1'-0" ON 11"x17" SHEET
 SCALE: 1/4" = 1'-0" ON 24"x36" SHEET

4

SHEET:

S. R. HOMES
 1424 NORTH BROWN RD.
 SUITE 100
 LAWRENCEVILLE, GA.
 30043
 PH. 678-252-2525

THIS DRAWING AND THE DESIGN AND CONSTRUCTION THEREOF ARE THE PROPERTY OF S. R. HOMES. ALL COPY RIGHTS RESERVED. NO PART OF THIS DRAWING IS TO BE REPRODUCED OR TRANSMITTED IN ANY FORM OR BY ANY MEANS, ELECTRONIC OR MECHANICAL, WITHOUT THE WRITTEN PERMISSION OF THE OWNER.

REVISIONS


SUBDIVISION & LOT:

25 Fairfield Drive, Avondale Estates

PLAN NAME:

Avondale-A


LAST ISSUE: 8/16/13

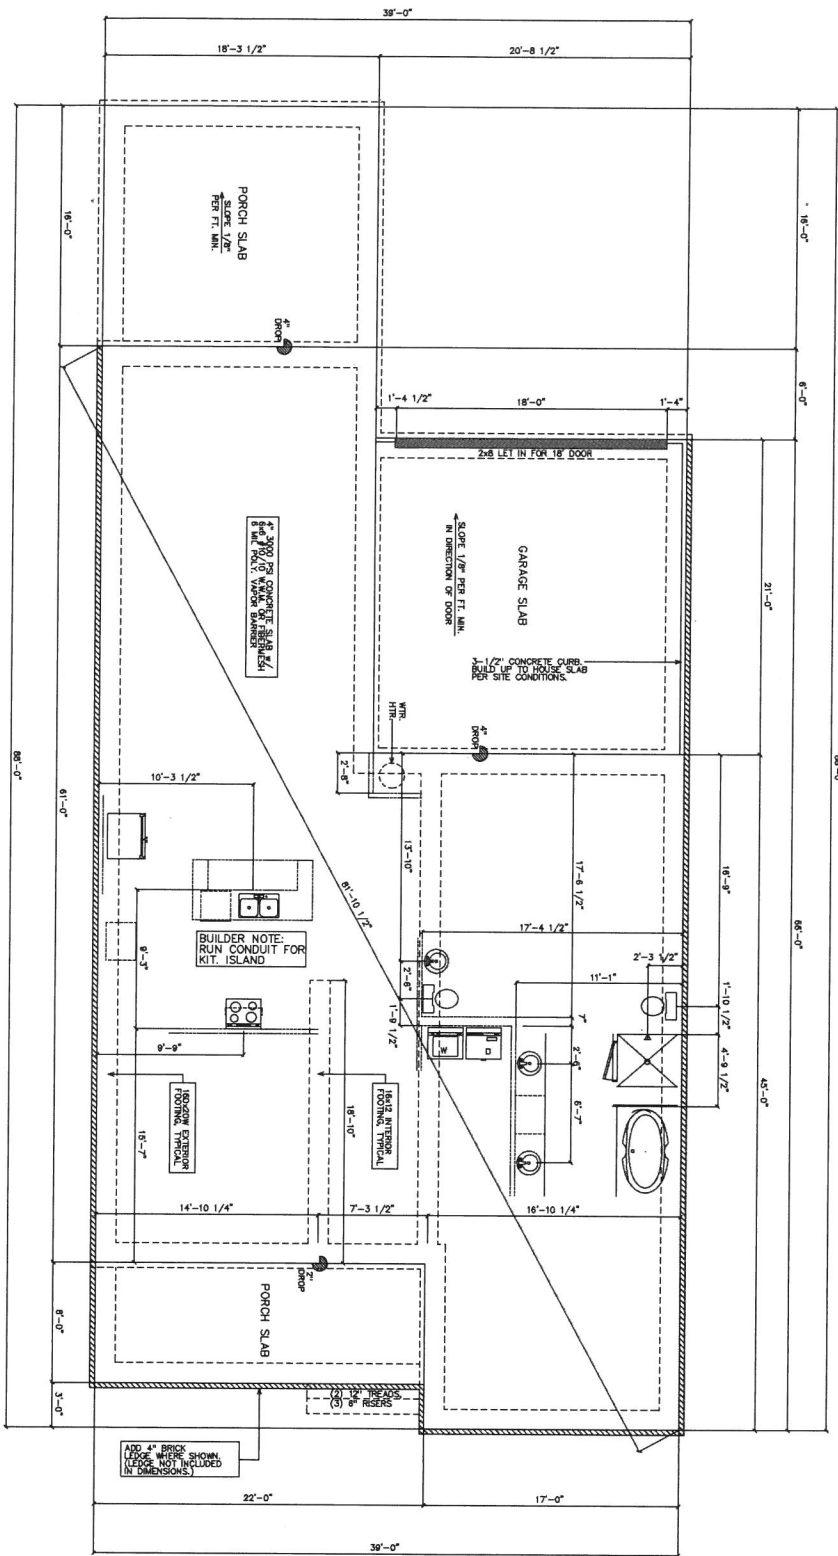

SLAB FOUNDATION
 SCALE: 1/8" = 1'-0" ON 11"x17" SHEET
 SCALE: 1/4" = 1'-0" ON 24"x36" SHEET

NOTE: THIS HOUSE TO GET RAISED SLAB FOUNDATION - SEE DETAIL THIS SHEET.

EXT. FOOTING DETL.
 AT FRONT AND PARTIAL SIDE ELEVATIONS
 SCALE: 3/16" = 1'-0" ON 11"x17" SHEET
 SCALE: 3/8" = 1'-0" ON 24"x36" SHEET

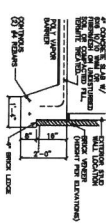



SHEET: **5**

S. R. HOMES
 1424 NORTH BROWN RD.
 SUITE 100
 LAWRENCEVILLE, GA.
 30043
 PH. 678-252-2525

THIS DRAWING IS THE PROPERTY OF S. R. HOMES. ALL RIGHTS RESERVED. NO PART OF THIS DRAWING IS TO BE REPRODUCED OR TRANSMITTED IN ANY FORM OR BY ANY MEANS, ELECTRONIC OR MECHANICAL, WITHOUT PERMISSION OF THE OWNER.

REVISIONS

SUBDIVISION & LOT:
25 Fairfield Drive, Avondale Estates
 PLAN NAME:
Avondale-A
 LAST ISSUE: 8/16/13

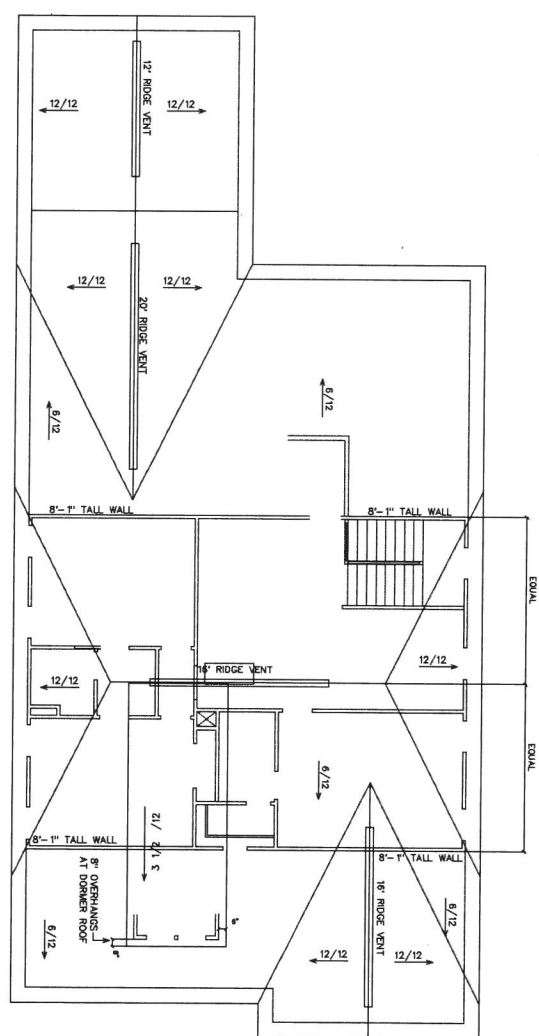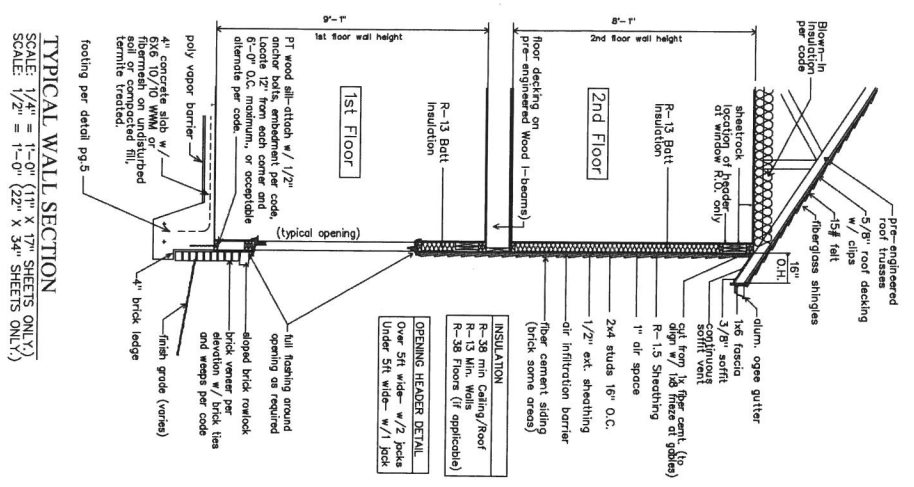

S. R. HOMES
1424 NORTH BROWN RD.
SUITE 100
LAWRENCEVILLE, GA.
30043
PH. 678-252-2525


SUBDIVISION & LOT:
25 Fairfield Drive, Avondale Estates


PLAN NAME:
Avondale-A

LAST ISSUE: 8/16/13


REVISIONS

6

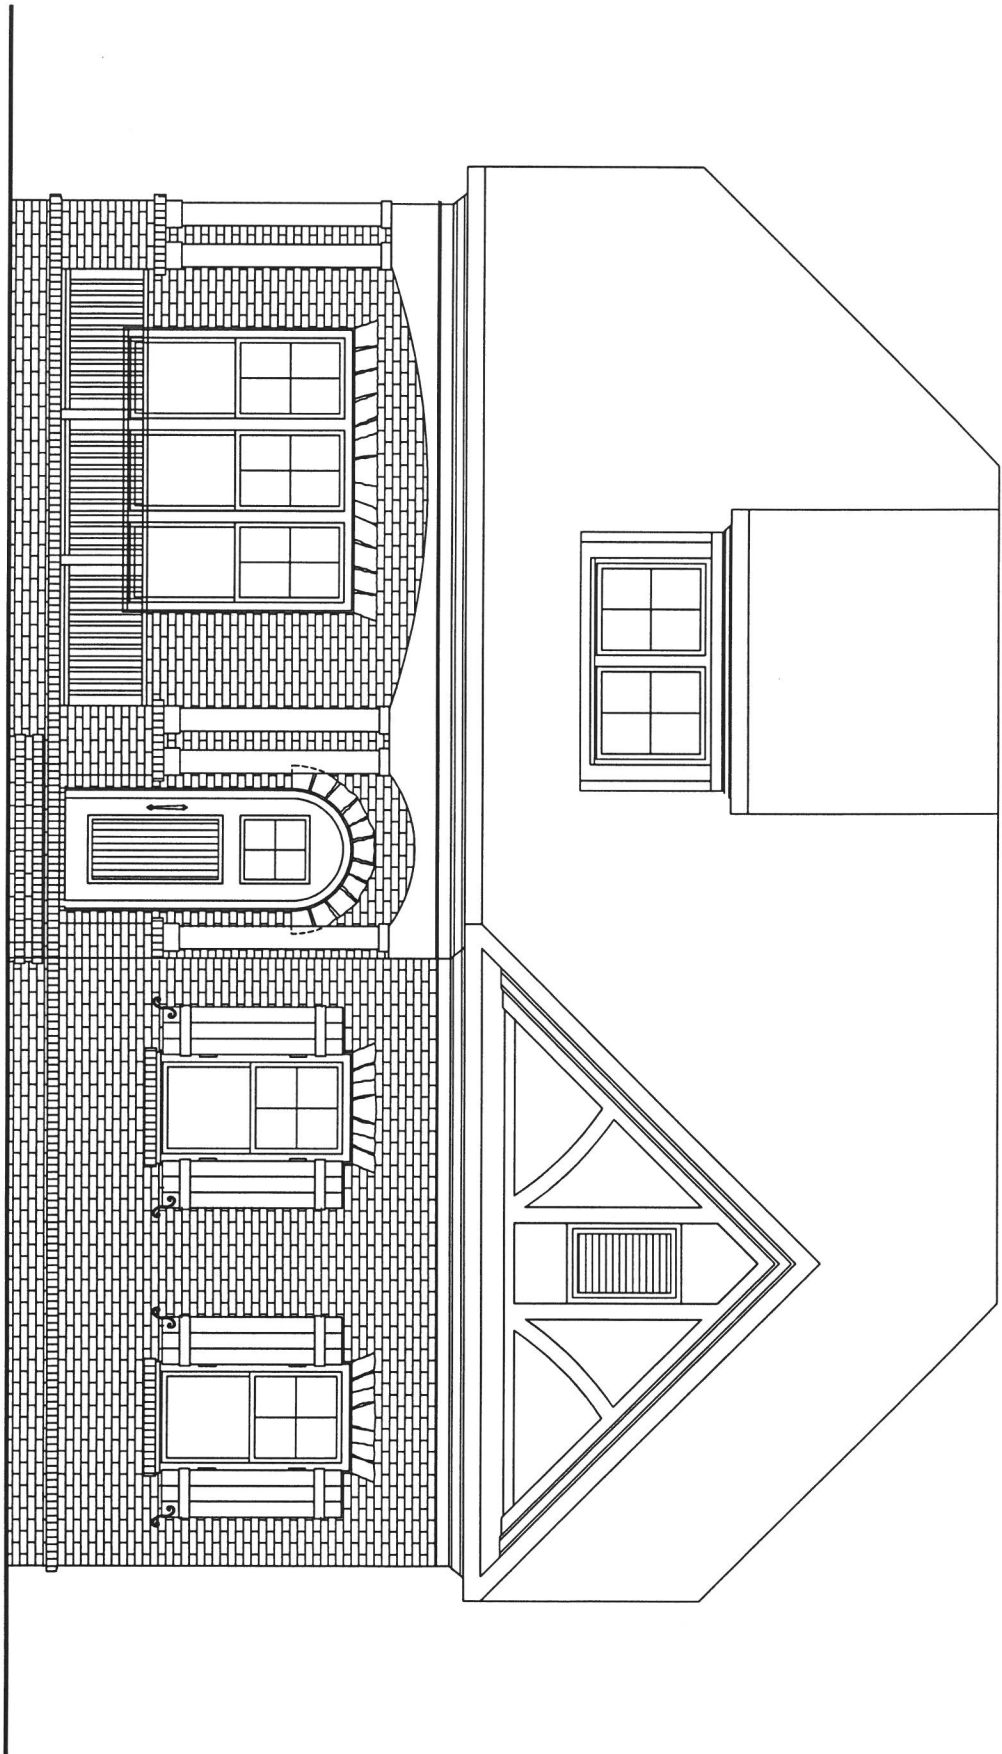

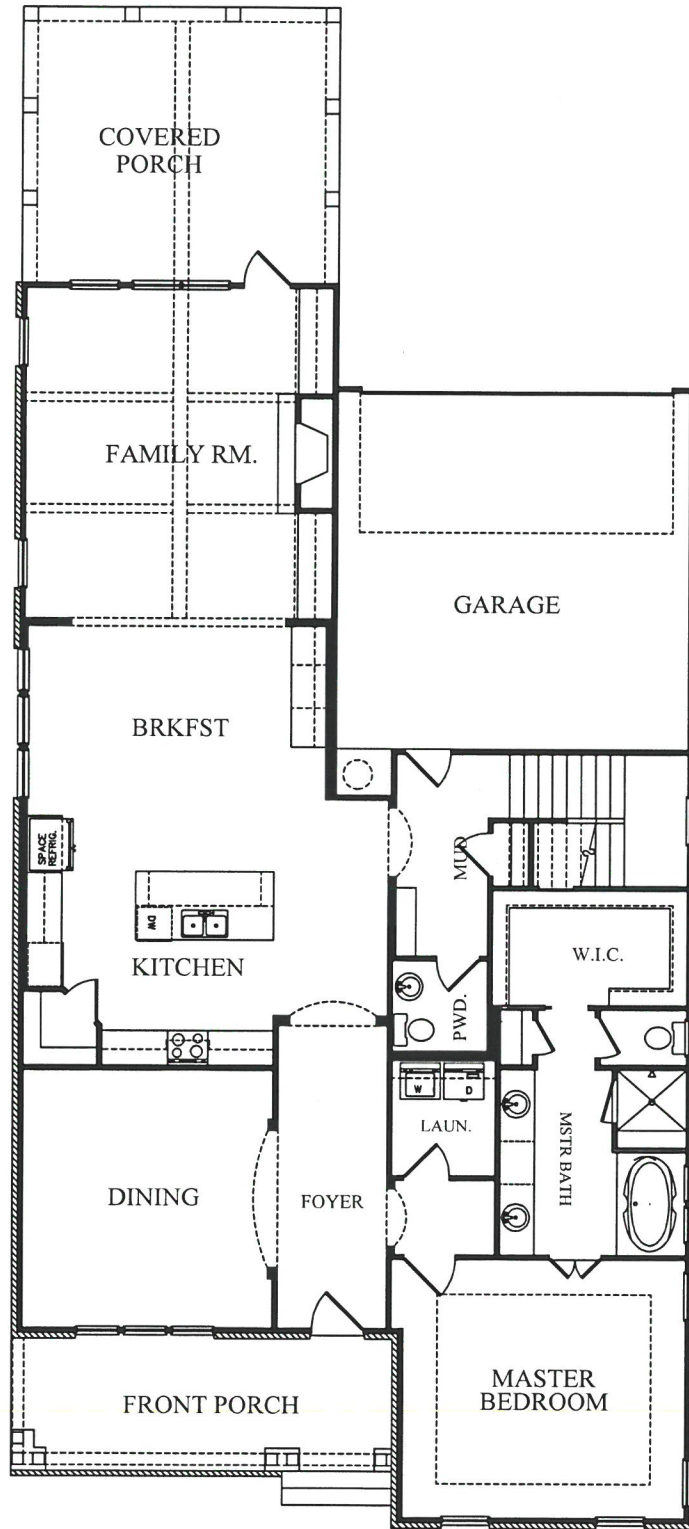

1st Floor Plan
AVONLEA-A

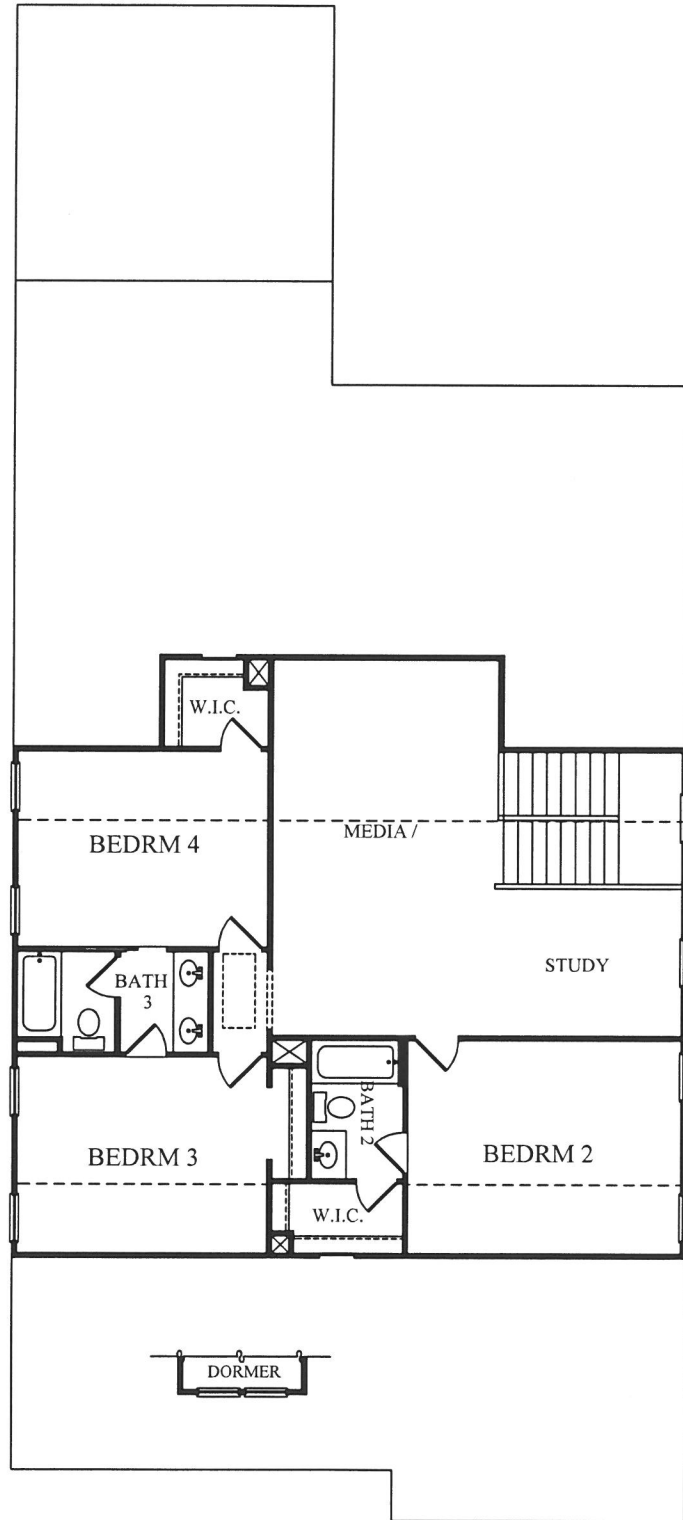

2nd Floor Plan
AVONLEA-A




ALS DESIGN &
DRAFTING


1825 Barrett Lakes Blvd. Suite 200
Kennesaw, GA 30144
(770) 590-1300
als@alsdesign.biz



The McAllister
3145 sq. ft.,
4 Bedrooms, 3.5
Bathrooms,
2 Car Garage

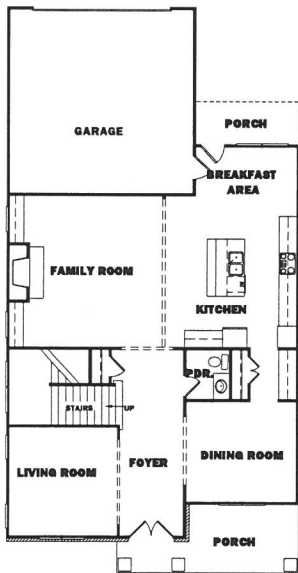

First Floor Plan

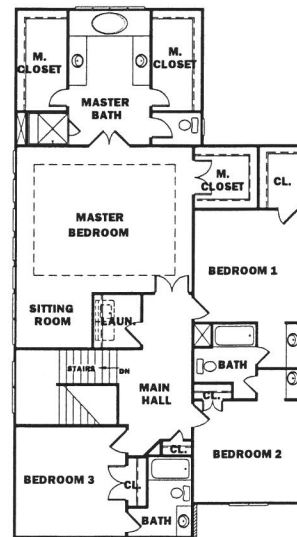


Second Floor Plan

THIS DESIGN OR PRINTS OF THIS DESIGN MAY NOT BE DUPLICATED OR REPRODUCED BY ANY MEANS AVAILABLE WITHOUT THE EXPRESSED WRITTEN PERMISSION OF THE COPYRIGHT HOLDER, ALS DESIGN & DRAFTING SERVICES.




ALS DESIGN &
DRAFTING

1825 Barrett Lakes Blvd. Suite 200
Kennesaw, GA 30144
(770) 590-1300
als@alsdesign.biz

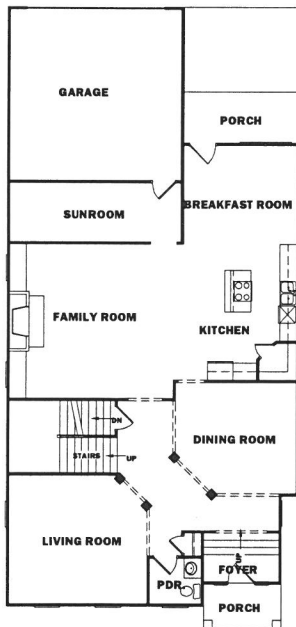

First Floor Plan

The Willowbrooke
2787 sq. ft.,
3 Bedrooms, 2.5
Bathrooms,
2 Car Garage

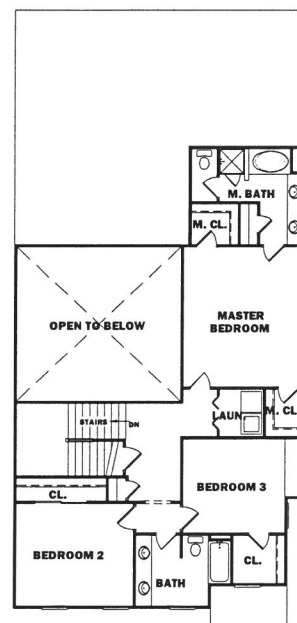

Second Floor Plan

THIS DESIGN OR PRINTS OF THIS DESIGN MAY NOT BE DUPLICATED OR REPRODUCED BY ANY MEANS AVAILABLE WITHOUT THE EXPRESSED WRITTEN PERMISSION OF THE COPYRIGHT HOLDER, ALS DESIGN & DRAFTING SERVICES.




ALS DESIGN &
DRAFTING


1825 Barrett Lakes Blvd. Suite 200
Kennesaw, GA 30144
(770) 590-1300
als@alsdesign.biz



The Hull
3014 sq. ft.,
3 Bedrooms, 2.5
Bathrooms,
2 Car Garage

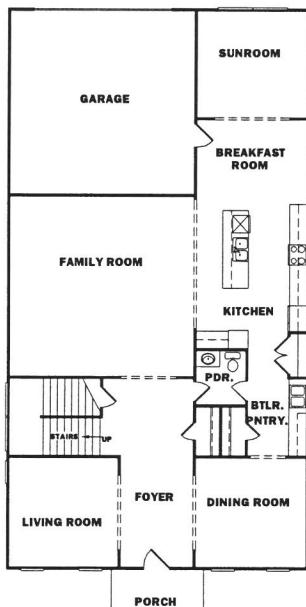

First Floor Plan

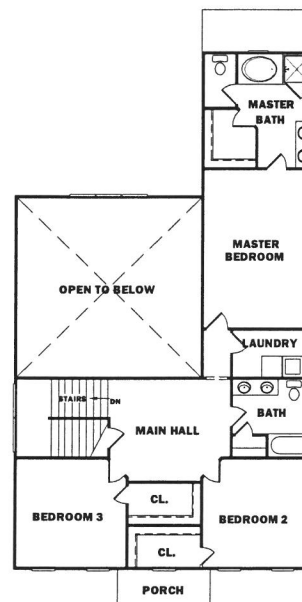


Second Floor Plan

THIS DESIGN OR PRINTS OF THIS DESIGN MAY NOT BE DUPLICATED OR REPRODUCED BY ANY MEANS AVAILABLE WITHOUT THE EXPRESSED WRITTEN PERMISSION OF THE COPYRIGHT HOLDER, ALS DESIGN & DRAFTING SERVICES.



ALS DESIGN &
DRAFTING


1825 Barrett Lakes Blvd. Suite 200
Kennesaw, GA 30144
(770) 590-1300
als@alsdesign.biz

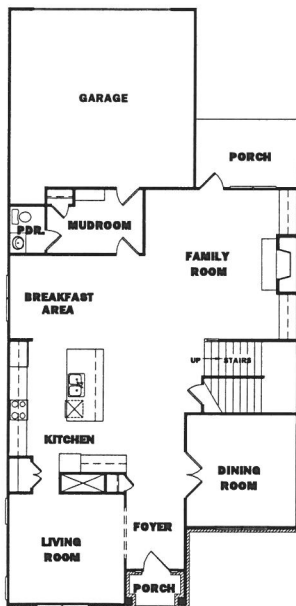

First Floor Plan

The Bailey
3177 sq. ft.,
3 Bedrooms, 3.5
Bathrooms,
2 Car Garage

Second Floor Plan

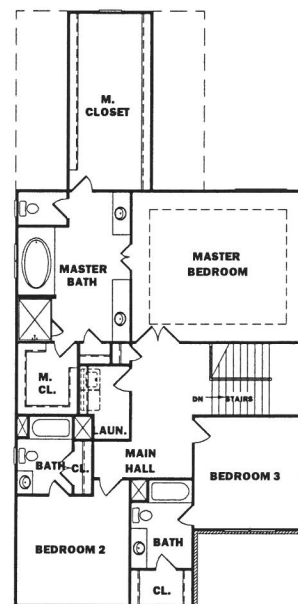

THIS DESIGN OR PRINTS OF THIS DESIGN MAY NOT BE DUPLICATED OR REPRODUCED BY ANY MEANS AVAILABLE WITHOUT THE EXPRESSED WRITTEN PERMISSION OF THE COPYRIGHT HOLDER, ALS DESIGN & DRAFTING SERVICES.