





Schedule							
Symbol	Label	Quantity	Catalog Number	Lamp	Description	Lumens Per Lamp	Light Loss Factor Wattage
	D	31	MPL2 P35S 30K XX SG 3	LED COBs	Memphis LED, 3 COBs (downlight), 3000K, Sag (shallow) glass and door, Type 3	14386	0.91 144
	E	69	AWDE3 P40 30K XXXX AL3 FRBM		Acrylic Washington Gen3, P40 performance package, 3000K CCT 70CRI, Refractive Acrylic Optic with Type 3 distribution with Full Cover+Bands+Medallions	9852	0.91 79

Statistics							
Description	Symbol	Avg	Max	Min	Max/Min	Avg/Min	
East Bridge to Atlanta Rd		0.8 fc	5.6 fc	0.0 fc	N/A	N/A	
So Cobb to West Bridge		1.2 fc	5.6 fc	0.2 fc	28.0:1	6.0:1	
West Bridge to East Bridge		1.0 fc	5.6 fc	0.2 fc	28.0:1	5.0:1	
East Bridge		1.1 fc	2.1 fc	0.3 fc	7.0:1	3.7:1	
West Bridge		1.3 fc	2.2 fc	0.3 fc	7.3:1	4.3:1	

Luminaire Locations					
Location					
No.	Label	X	Y	MH	Orientation
1	D	42.04	230.00	25'	180.00
2	D	78.30	113.83	25'	0.00
3	D	374.04	229.00	25'	180.00
4	D	420.25	127.06	25'	0.00
5	D	655.82	237.60	25'	176.77
6	D	824.41	131.90	25'	0.00
7	D	968.49	260.32	25'	175.01
8	D	1085.57	124.27	25'	0.00
9	D	1291.94	258.82	25'	180.00
10	D	1400.82	122.84	25'	0.00
11	D	1849.38	113.75	25'	0.00
12	D	1762.42	247.88	25'	180.00
13	D	2042.90	246.71	25'	180.00
14	D	2135.94	109.19	25'	0.00
15	D	2342.90	239.32	25'	180.00
16	D	2434.90	103.57	25'	0.00
17	D	2642.90	231.71	25'	180.00
18	D	2831.90	91.75	25'	2.14
19	D	2942.90	220.71	25'	183.19
20	D	3117.90	80.75	25'	0.00
21	D	3242.90	210.61	25'	181.69
22	D	3396.79	75.75	25'	0.00
23	D	3542.90	207.71	25'	181.41
24	D	3655.72	70.95	25'	0.00
25	D	4014.74	204.01	25'	180.79
26	D	4118.89	67.25	25'	0.00
27	D	4387.36	190.02	25'	181.88
28	D	4418.89	55.25	25'	3.27
29	D	4672.89	165.66	25'	180.00
31	D	4967.50	145.17	25'	183.48
33	D	5267.35	141.88	25'	177.67
35	E	169.04	233.00	14'	180.00
36	E	274.04	229.00	14'	180.00
37	E	221.25	128.06	14'	0.00
38	E	321.25	128.06	14'	0.00
39	E	474.04	239.00	14'	180.00
40	E	555.82	230.60	14'	180.00
41	E	541.41	125.68	14'	0.00
42	E	628.41	129.90	14'	0.00
43	E	719.41	129.90	14'	0.00
44	E	756.87	245.54	14'	176.52
45	E	866.90	256.07	14'	175.43
46	E	924.41	126.68	14'	0.00
47	E	1001.41	124.68	14'	0.00
48	E	1091.94	260.82	14'	179.43
49	E	1191.94	260.82	14'	180.00
50	E	1180.82	127.43	14'	0.00
51	E	1280.82	126.43	14'	0.00
52	E	1371.20	255.92	14'	180.00
53	E	1471.20	261.45	14'	179.83
54	E	1494.82	121.84	14'	0.00
55	E	1748.90	113.35	14'	0.00
56	E	1937.38	110.75	14'	0.00
57	E	2035.94	111.19	14'	0.00
58	E	1862.42	246.88	14'	180.00
59	E	1942.42	246.88	14'	180.00
60	E	2142.90	241.32	14'	180.00
61	E	2242.90	239.55	14'	180.00
62	E	2232.70	107.79	14'	0.00
63	E	2329.81	106.00	14'	0.00
64	E	2442.90	236.95	14'	181.33
65	E	2542.90	234.95	14'	181.72
66	E	2532.92	91.97	14'	0.00
67	E	2634.50	97.97	14'	0.00
68	E	2734.50	93.97	14'	0.00
69	E	2742.50	225.76	14'	180.85
70	E	2843.60	223.21	14'	181.88
71	E	2917.90	88.75	14'	0.00
72	E	3017.90	83.75	14'	0.00
73	E	3042.90	214.61	14'	181.20
74	E	3142.90	211.61	14'	181.36
75	E	3217.90	77.75	14'	0.00
76	E	3298.90	77.75	14'	0.00
77	E	3342.90	210.71	14'	180.00
78	E	3442.90	208.71	14'	180.00
79	E	3472.85	74.05	14'	0.00
80	E	3593.13	70.93	14'	0.00
81	E	3642.90	203.50	14'	180.00
82	E	3742.90	206.71	14'	180.00
83	E	3754.72	68.95	14'	0.00
84	E	4018.89	67.25	14'	0.00
85	E	4133.73	202.63	14'	181.93
86	E	4234.89	196.40	14'	184.78
87	E	4218.89	65.25	14'	0.00
88	E	4318.89	61.25	14'	3.90
89	E	4478.28	180.79	14'	183.81
90	E	4572.89	173.66	14'	181.90
91	E	4520.05	52.66	14'	1.97
93	E	4772.89	158.66	14'	183.31
94	E	4867.11	150.62	14'	182.98
97	E	5067.89	137.81	14'	178.74
98	E	5167.89	139.81	14'	180.00
101	E	5367.35	146.88	14'	180.00
102	E	5467.35	155.67	14'	176.71
109	E	1618.00	192.00	14'	90.00
113	E	1535.00	187.00	14'	90.00
115	E	1719.00	183.00	14'	270.00
116	E	3786.00	137.00	14'	90.00
117	E	3969.00	136.00	14'	270.00
118	E	3869.00	144.00	14'	90.00

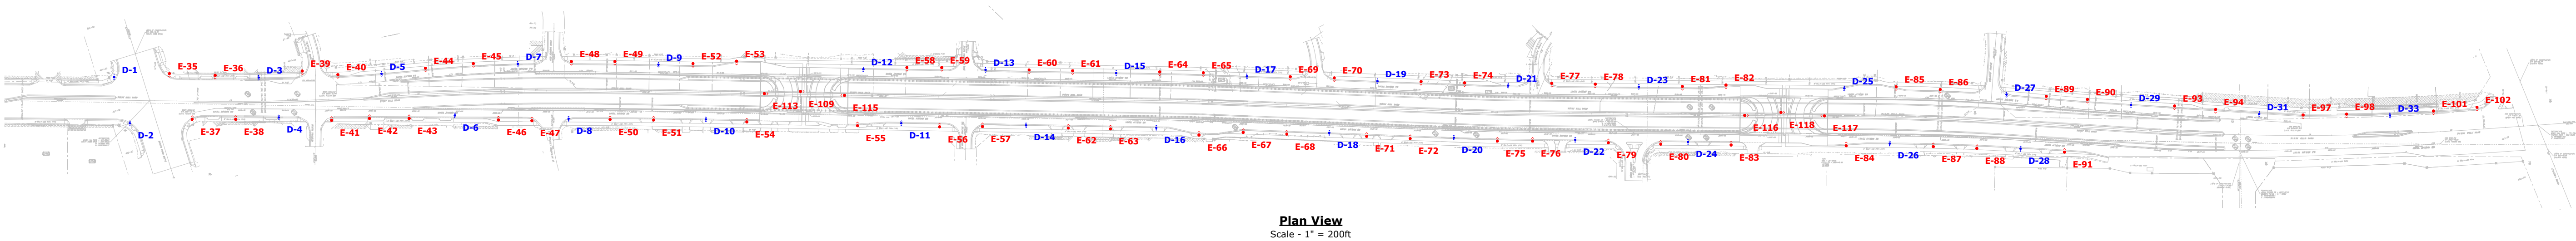

Plan View
Scale - 1" = 200ft

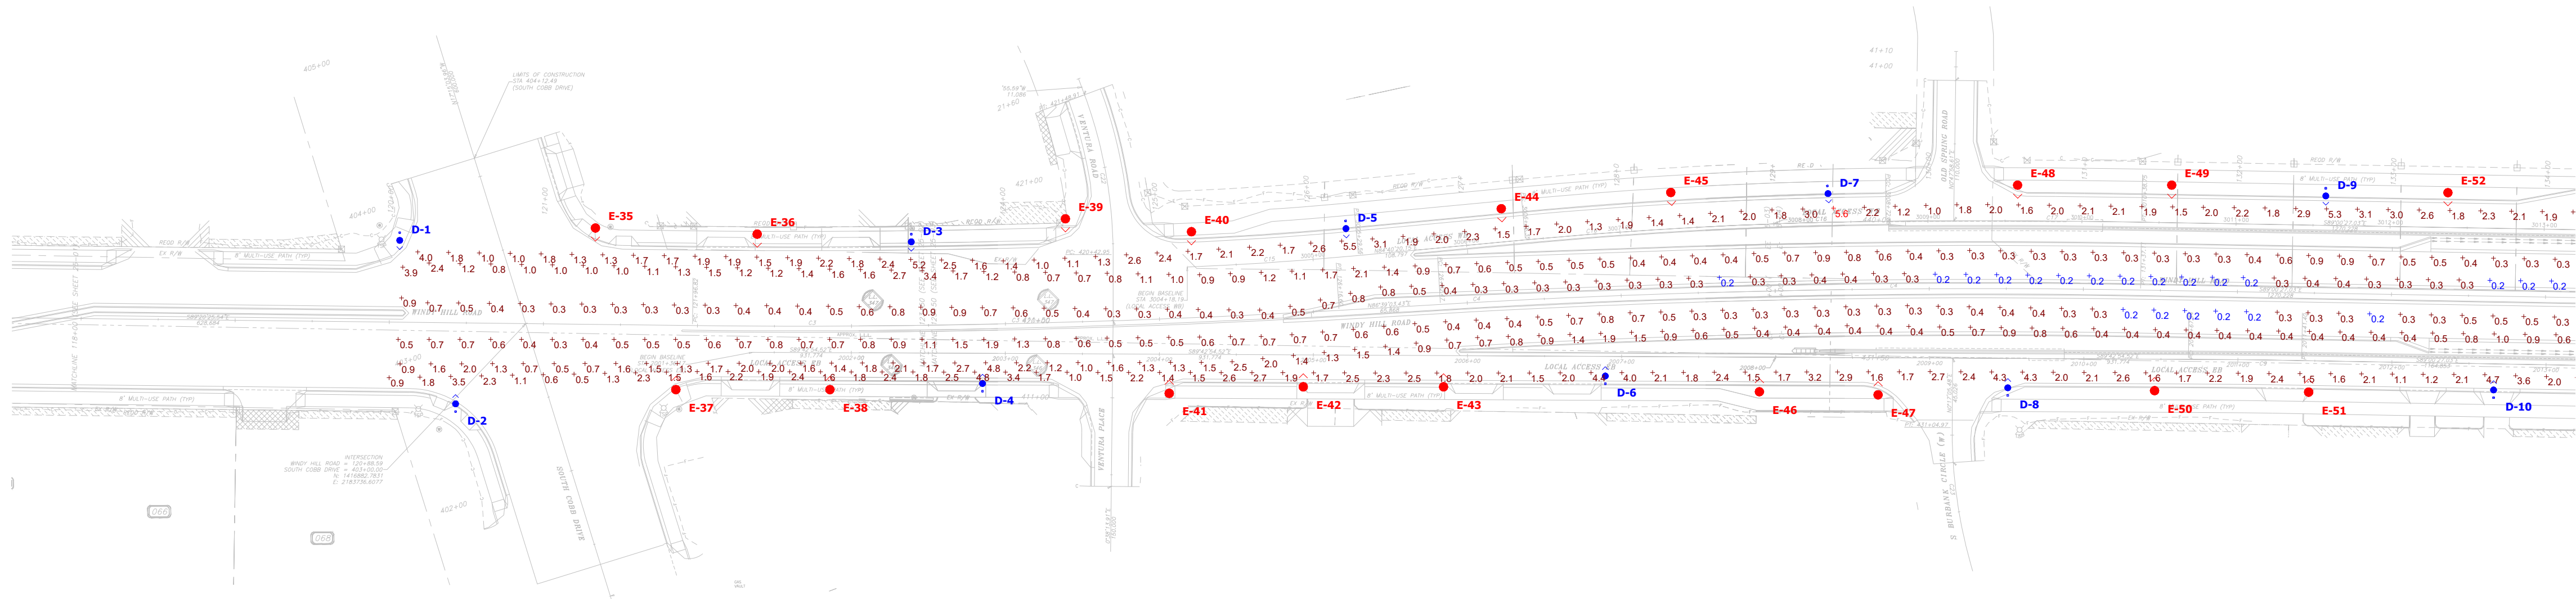


Plan View
Scale - 1" = 70ft



Designer
Elena Witte
Date
7/15/2021
Scale
As shown (36x24)
Drawing No.
DY-10520D
Summary

3 of 4

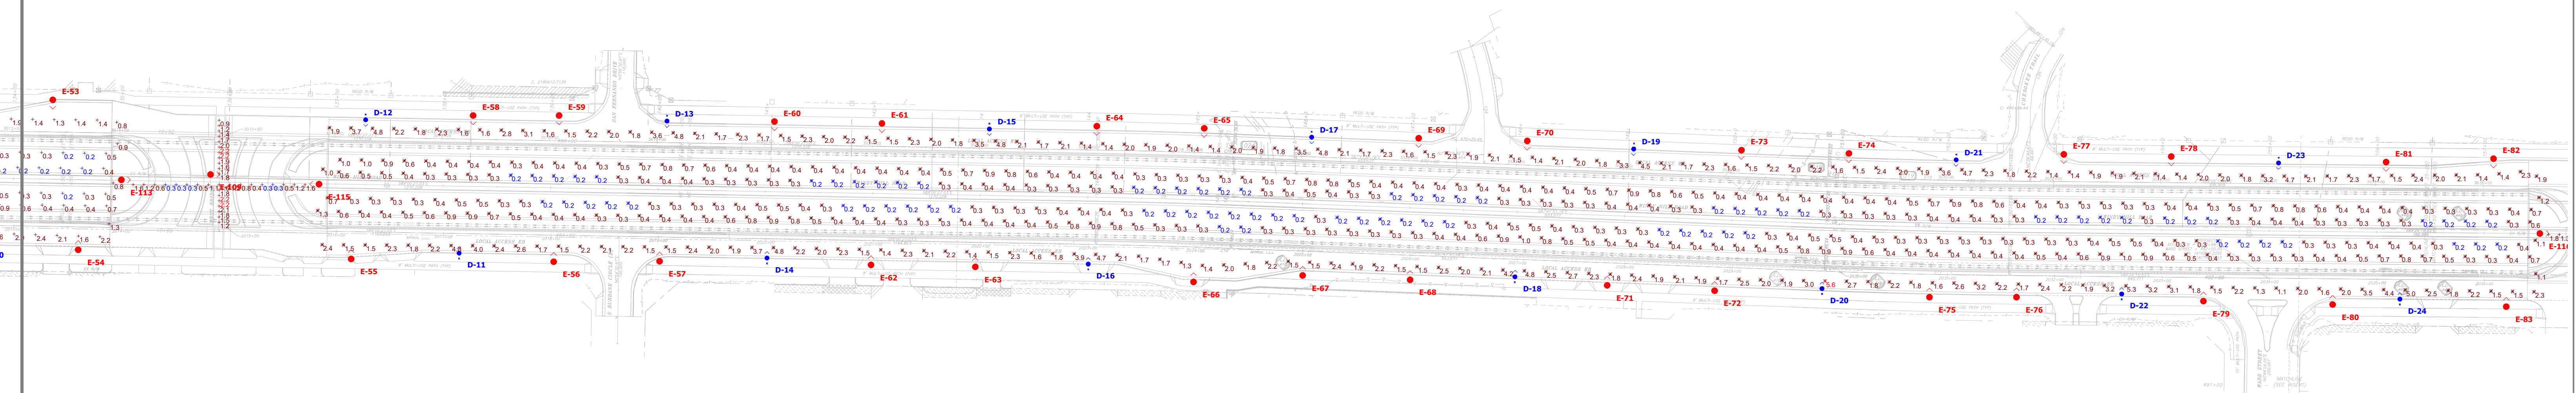

Plan View
Scale - 1" = 70ft



Windy Hill Blvd
Revised Site 7-15-21
Georgia Power

Designer
Mena Witte
Date
11/15/2021
Scale
As shown (36x24)
Drawing No.
19Y-10520D
Summary

4 of 4

Plan View
Scale - 1" = 70ft