



ENGINEER STAMP & SEAL



DRAWN BY:  
STUDIO TEN DESIGNS



Studio Ten

JASON ALBERT - ARCHITECT  
JASON@STUDIOTENDESIGNS.COM

ADDRESS:  
2755 Sanford Rd SE  
 Smyrna, GA 30080

PROJECT MANAGER

DRAWN BY:  
JASON ALBERT  
JASON@STUDIOTENDESIGNS.COM

DOCUMENT PHASE


RELEASED FOR  
CONSTRUCTION

DECEMBER 8, 2020


SHEET TITLE:

PROPOSED  
RIGHT & LEFT SIDE  
ELEVATIONS

A.8

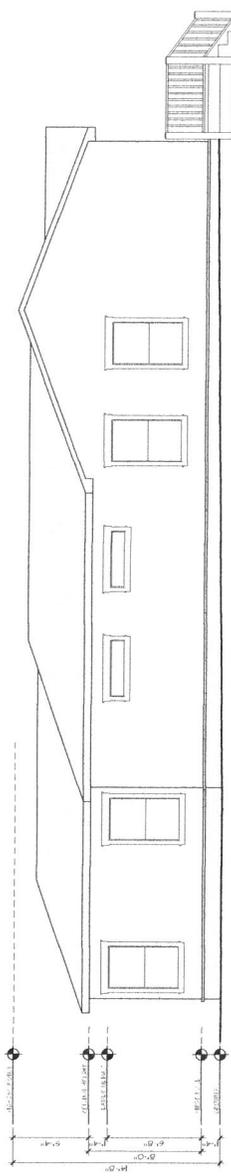

1 PROPOSED LEFT SIDE ELEVATION  
SCALE: 1/4" = 1'-0"

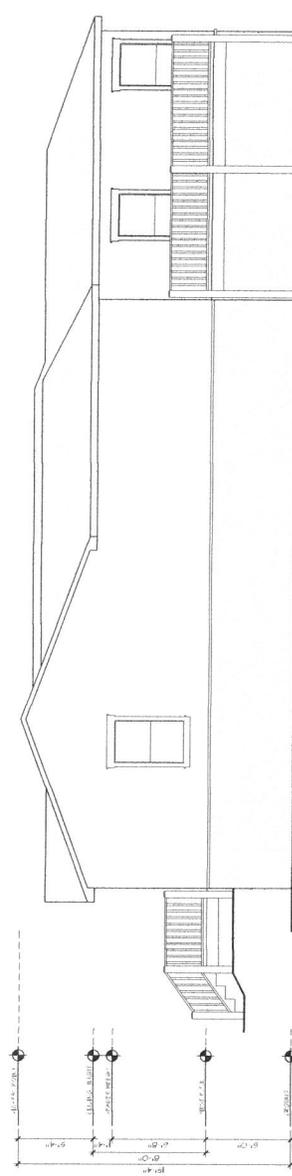

1 PROPOSED LEFT SIDE ELEVATION  
SCALE: 1/4" = 1'-0"