
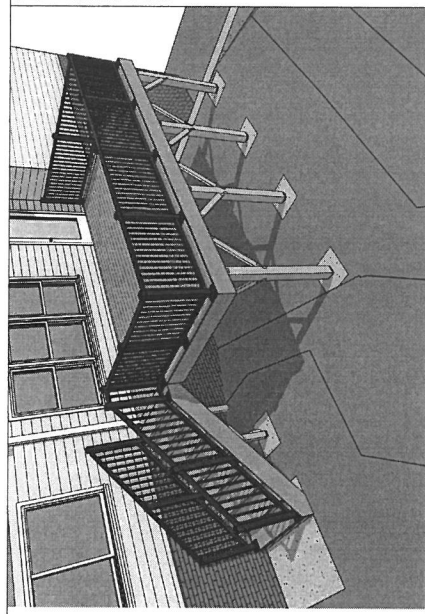


SAMANI DECK DESIGN

632 AUSTIN DR
SMYRNA, GA 30082

Please note these drawings are renderings of your project - not exact replications. If there are any differences between the drawings and the scope of work in your proposal, the proposal will take precedence.

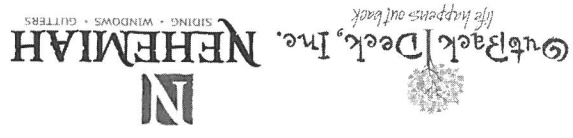


TEAM DIRECTORY		DRAWING INDEX		NOTES
DESIGNER: OUTBACK DECK, Inc. 501 Hickory Ridge Trl, Unit 150 Woodstock, GA 30188 Phone: (678) 217-8099		A-101	COVER SHEET	STRUCTURAL NOTES: 1. PRESUMED SOIL BEARING CAPACITY IS 2,000-PSF. CONTRACTOR TO FIELD VERIFY. 2. CONCRETE IS 3,000 PSI STANDARD MIX 3. 6x6 POSTS ARE ACQ TREATED FOR GROUND CONTACT, MINIMUM GRADE #2.
		A-102	PLAN	
		A-103	FRAMING PLAN	
		A-201	ELEVATIONS	
		A-301	3D VIEW	
		A-302	3D VIEW	
		A-303	3D STRUCTURE	
		S-101	FOUNDATION PLAN	
REVISION HISTORY		SITE MAP		VICINITY MAP
REV	DATE	DESCRIPTION	AFFECTED SHEETS	

COVER SHEET

A-101

Client: SAMANI
 Date: 04/04/2021
 Address: 632 AUSTIN DR
 SMYRNA, GA 30082
 Scale:


Please note these drawings are renderings of your project - not exact replications. If there are any differences between the drawings and the scope of work in your proposal, the proposal will take precedence.

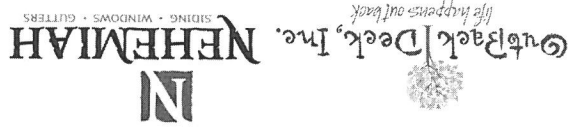

FRAMING PLAN

A-103

Client:	SAMANI
Date:	04/04/2021
Address:	632 AUSTIN DR SMYRNA, GA 30082
Scale:	1/4" = 1'-0"

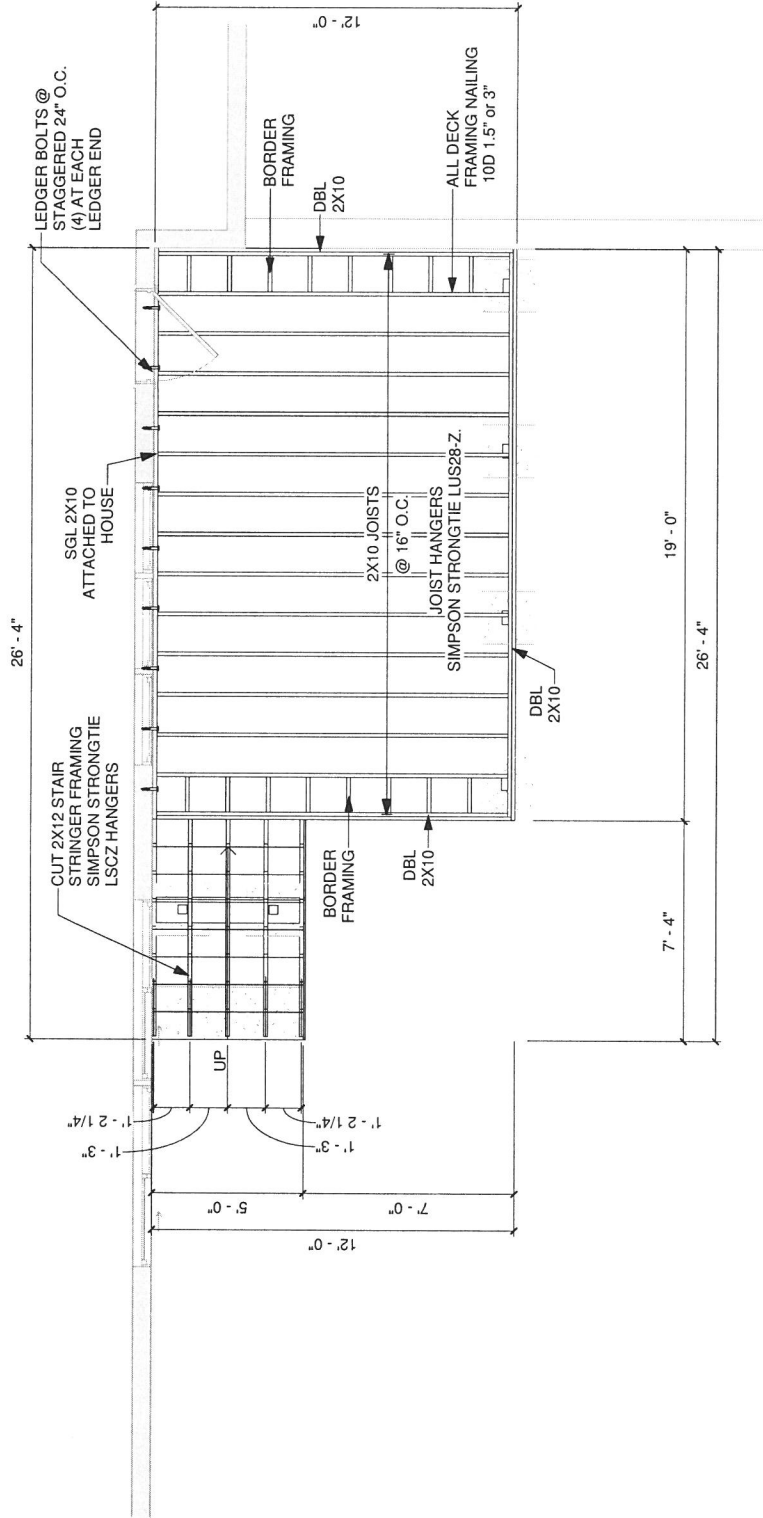


① FRAMING PLAN
1/4" = 1'-0"

Please note these drawings are renderings of your project - not exact replicas. If there are any differences between the drawings and the scope of work in your proposal, the proposal will take precedence.




NEHEMIAH
SIDING • WINDOWS • GUTTERS
Outback Deck, Inc. life happens out back

ELEVATIONS	
A-201	
Client:	SAMANI
Date:	04/04/2021
Address:	632 AUSTIN DR SMYRNA, GA 30082
Scale:	3/16" = 1'-0"

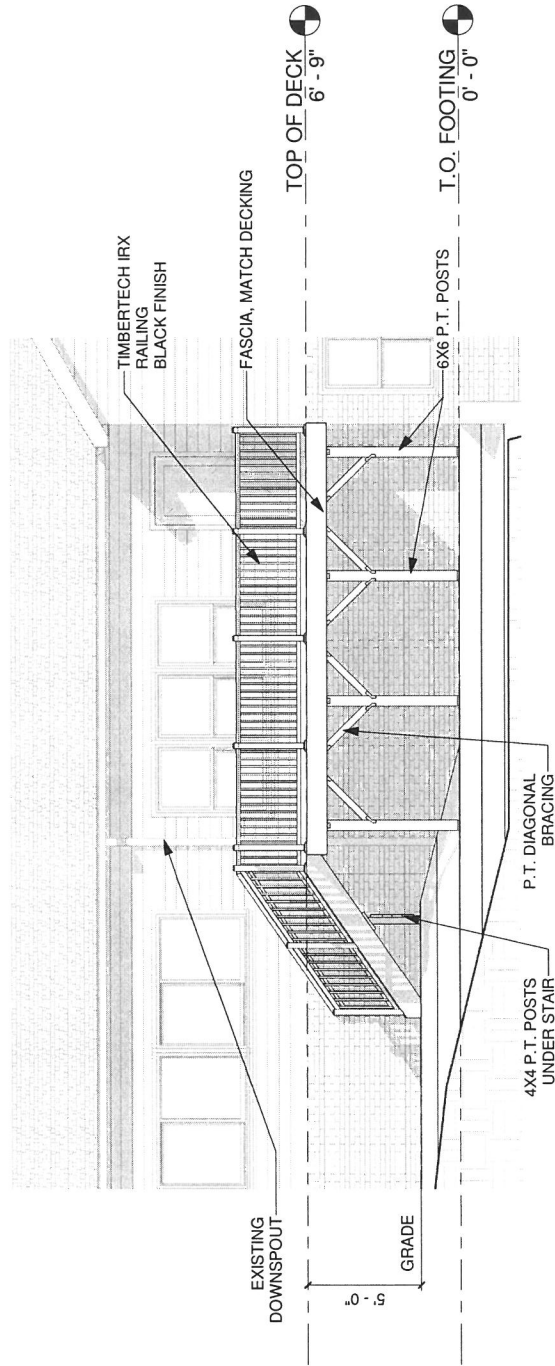

② FRONT ELEVATION
3/16" = 1'-0"

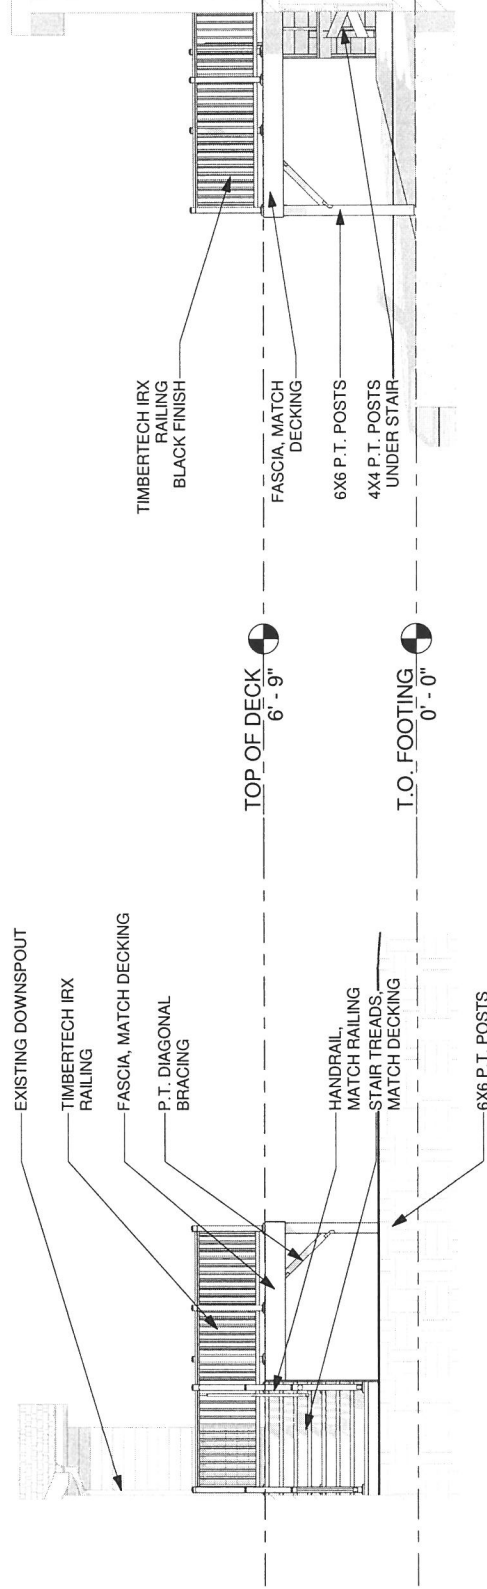

③ LEFT ELEVATION
3/16" = 1'-0"

① RIGHT ELEVATION
3/16" = 1'-0"

Please note these drawings are renderings of your project - not exact replications. If there are any differences between the drawings and the scope of work in your proposal, the proposal will take precedence.



IRNA
RENOVATION
ASSOCIATES

SIDING • WINDOWS • GUTTERS




NEHEMIAH

OutBack Deck, Inc.
Life happens out back



3D VIEW
A-301
Client: SAMANI
Date: 04/04/2021
Address: 632 AUSTIN DR SMYRNA, GA 30082
Scale:

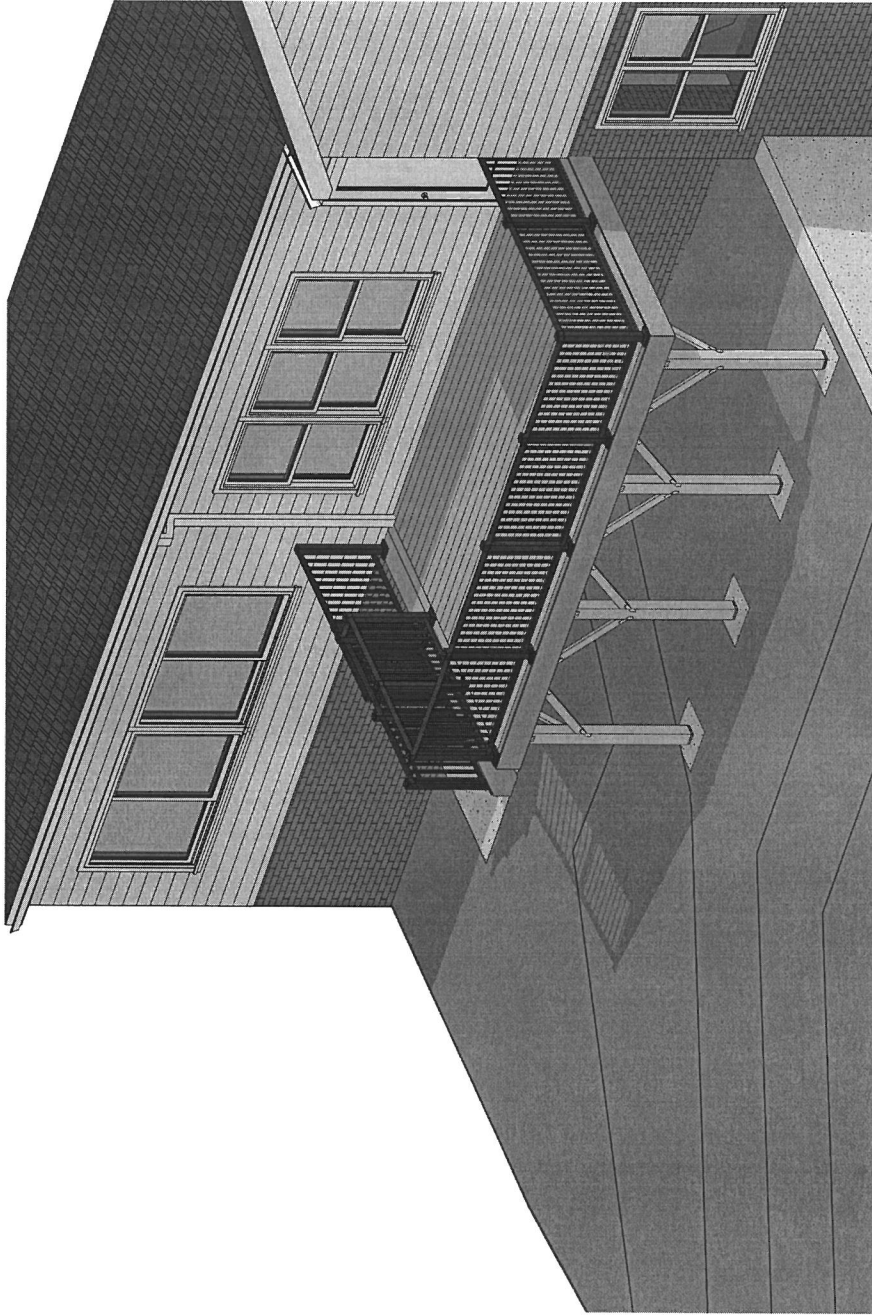


1 3D VIEW FRONT RIGHT

Please note these drawings are renderings of your project - not exact replications. If there are any differences between the drawings and the scope of work in your proposal, the proposal will take precedence.



NEHEMIAH
SIDING • WINDOWS • GUTTERS
OutBack Deck, Inc. life happens out back

3D VIEW
A-302
Client: SAMANI
Date: 04/04/2021
Address: 632 AUSTIN DR SMYRNA, GA 30082
Scale:

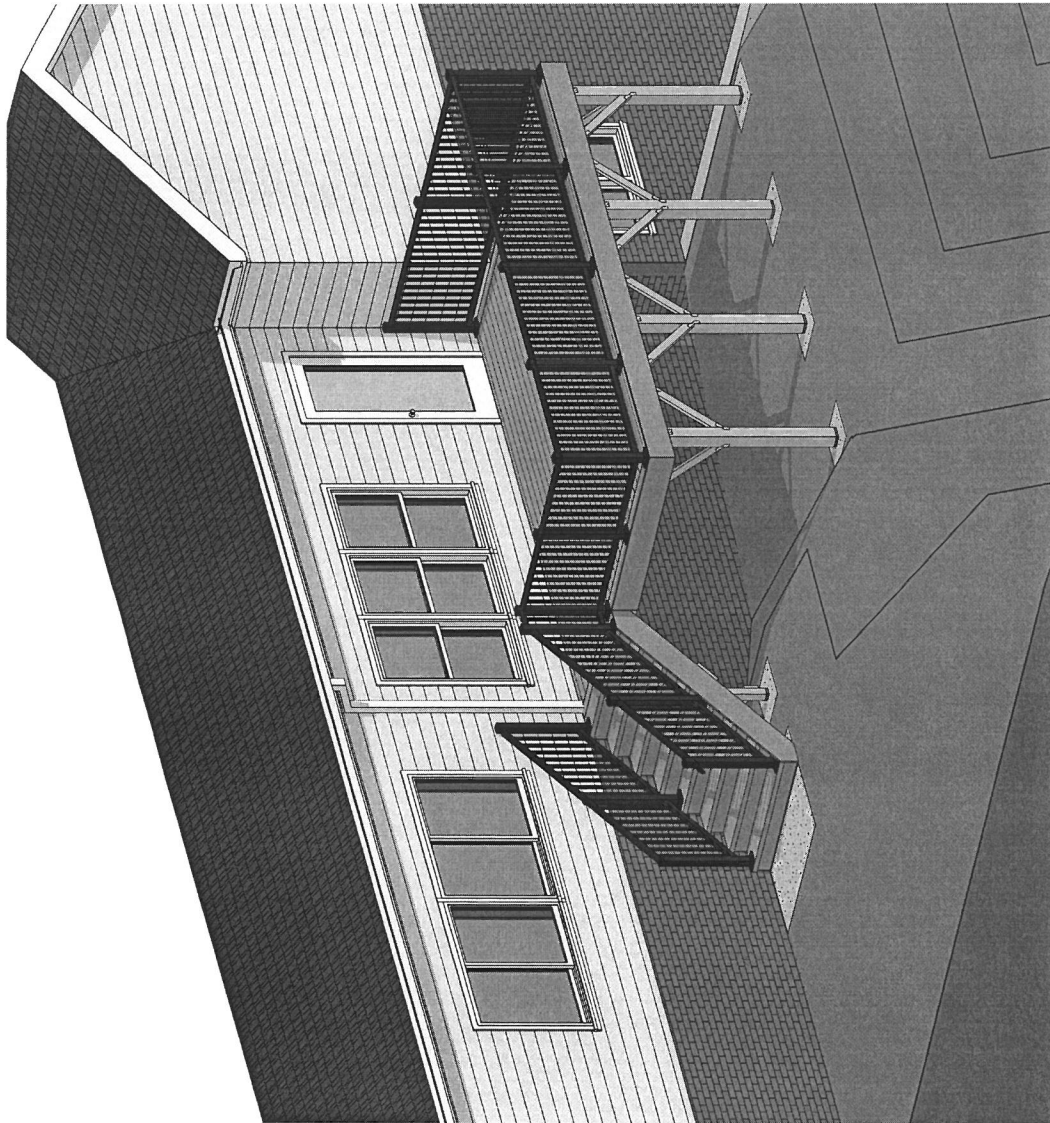

1 3D VIEW FRONT LEFT

Please note these drawings are renderings of your project - not exact replications. If there are any differences between the drawings and the scope of work in your proposal, the proposal will take precedence.




NEHEMIAH SIDING • WINDOWS • GUTTERS
Outback Deck, Inc. *Life happens out back*

3D STRUCTURE

A-303

Client:	SAMANI
Date:	04/04/2021
Address:	632 AUSTIN DR SMYRNA, GA 30082
Scale:	

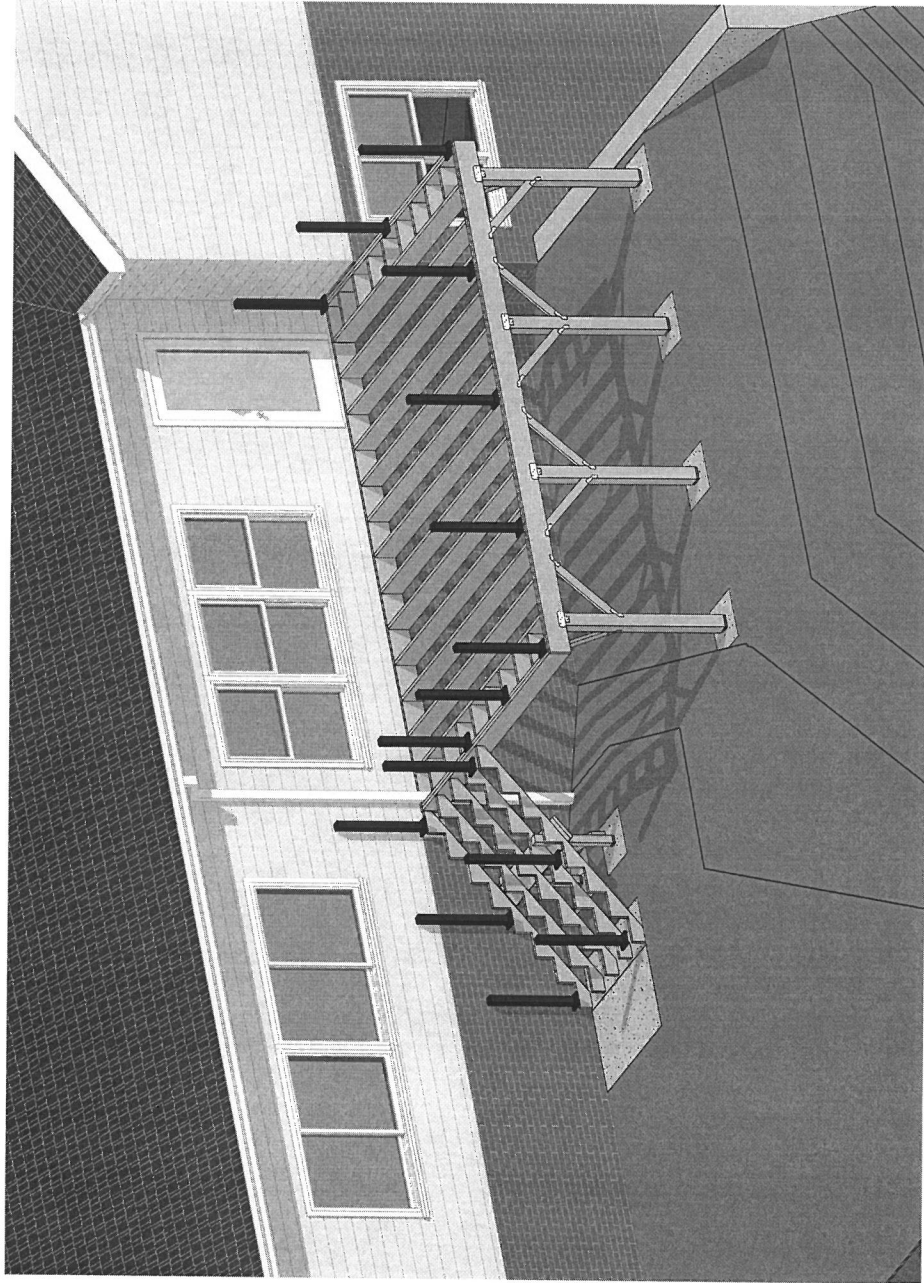


① 3D STRUCTURE

Please note these drawings are renderings of your project - not exact replications. If there are any differences between the drawings and the scope of work in your proposal, the proposal will take precedence.



FOUNDATION PLAN	
S-101	
Client:	SAMANI
Date:	04/04/2021
Address:	632 AUSTIN DR SMYRNA, GA 30082
Scale:	1/4" = 1'-0"

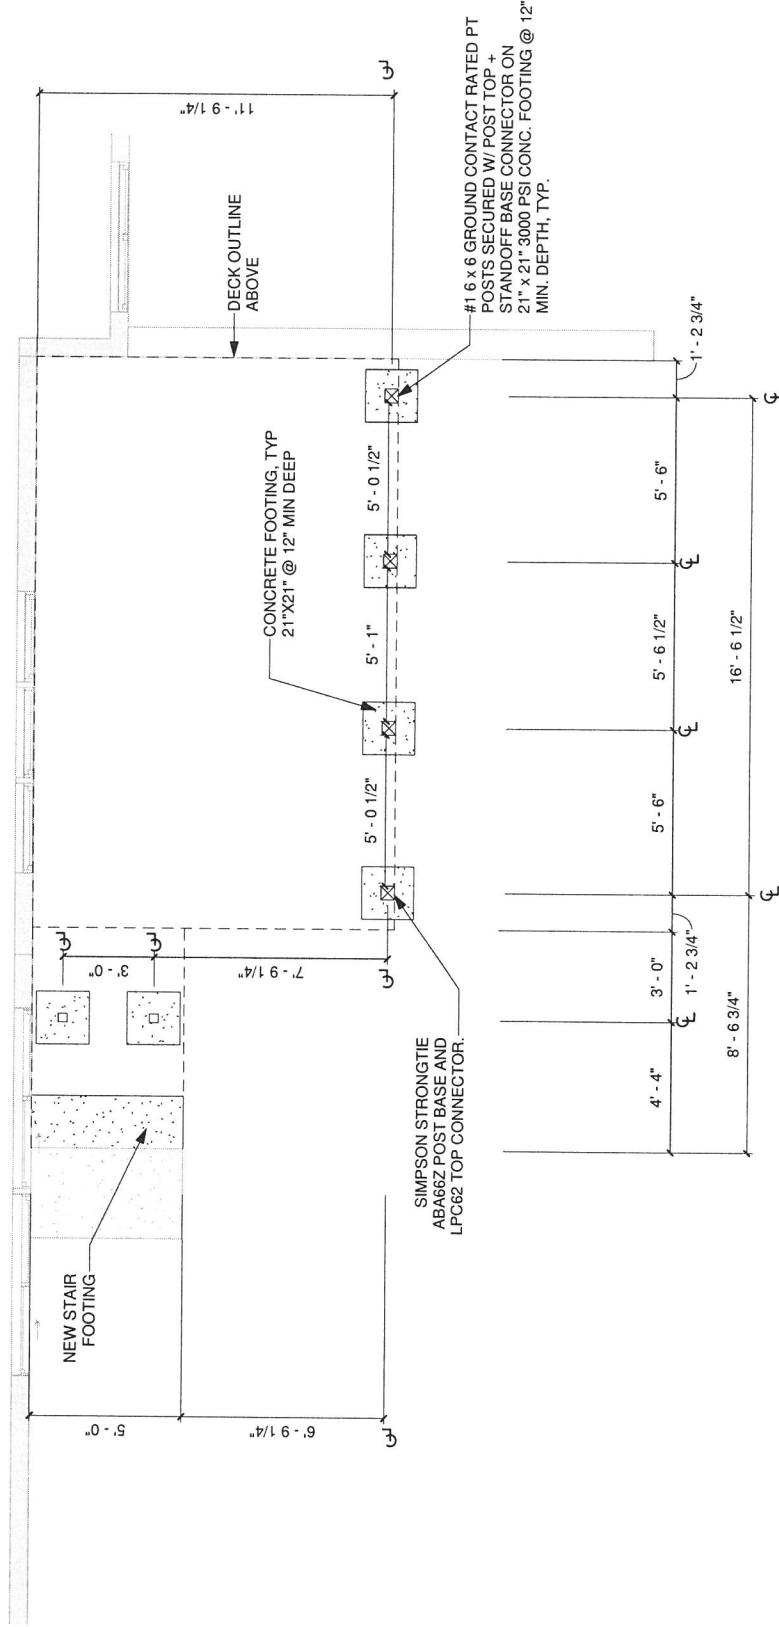

1 FOUNDATION PLAN
1/4" = 1'-0"