





FRONT ELEVATION

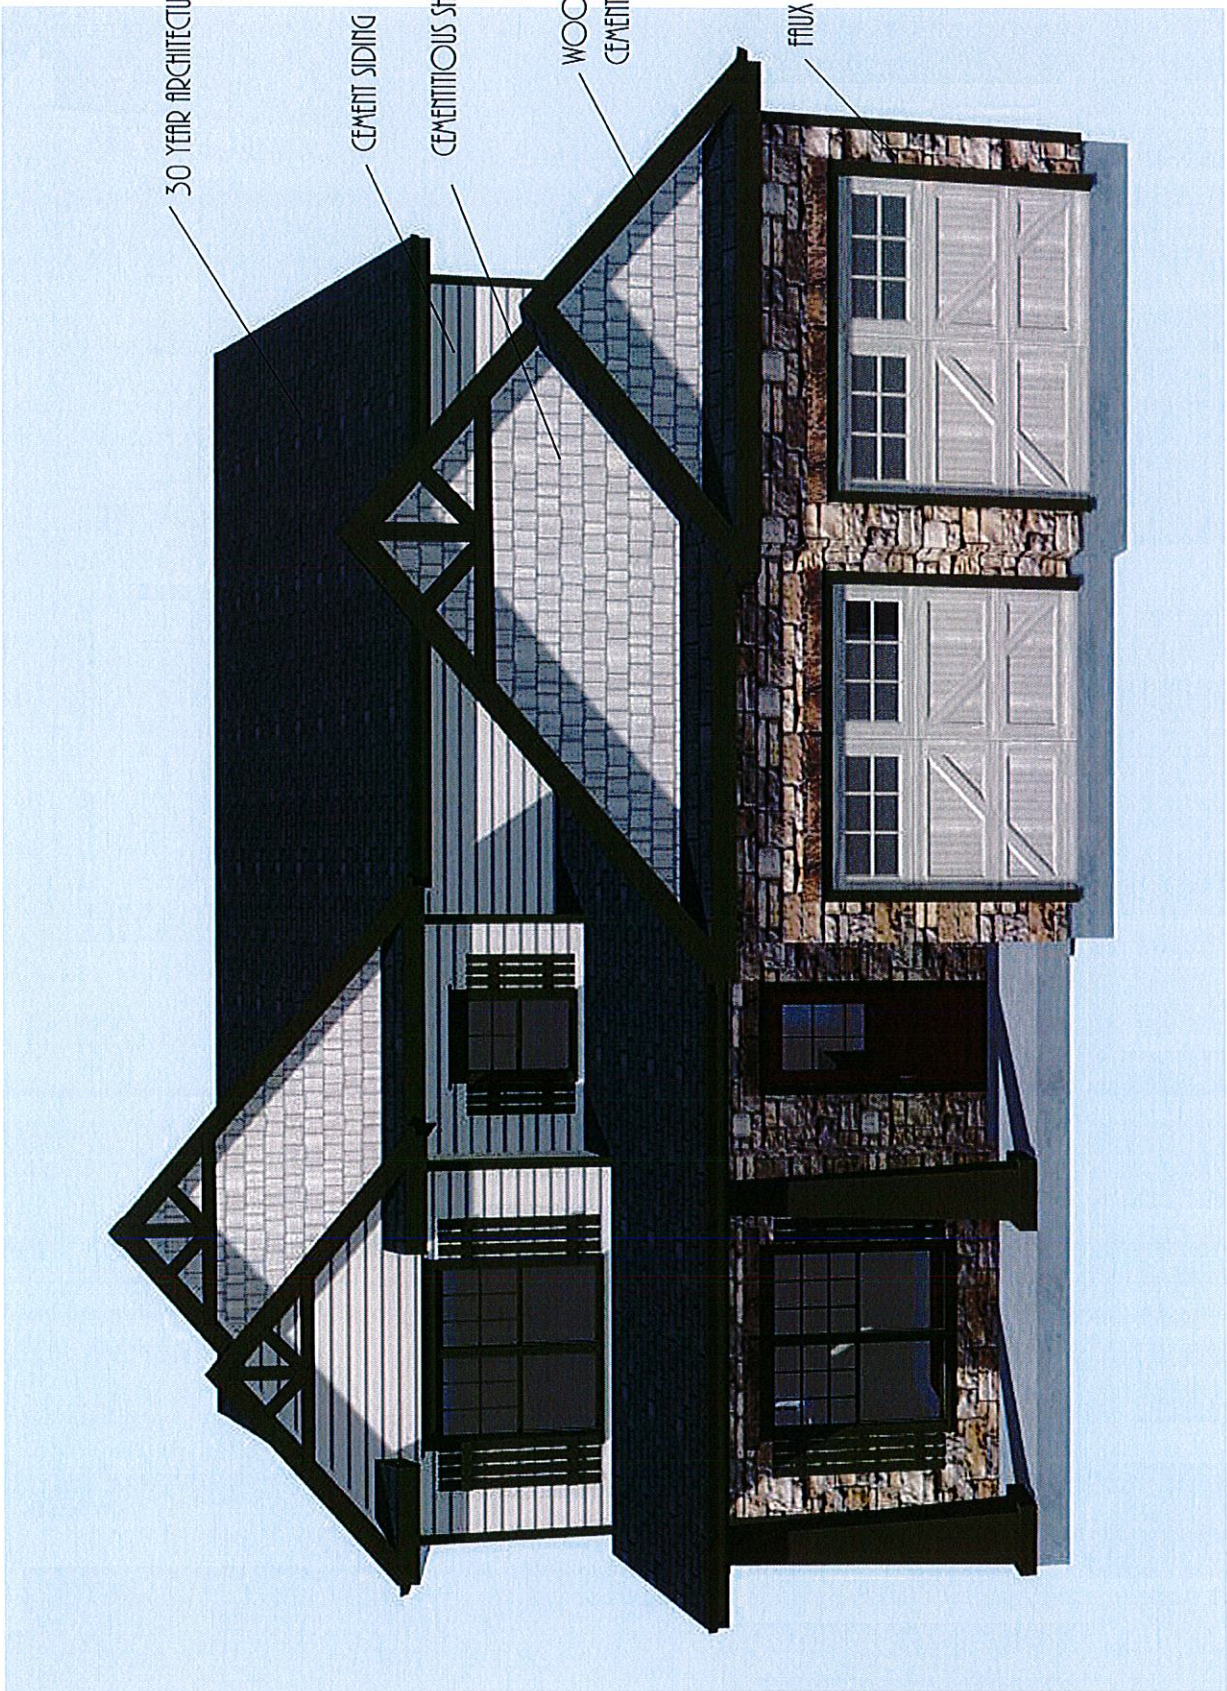




REAR ELEVATION


NOTES:
COLORS TO BE EARTH TONES; GREENS, BROWNS, TANS, ETC.

THE MCMLINDEN GROUP LLC

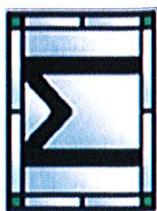

JUNE 10, 2016 NOT TO SCALE

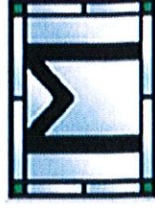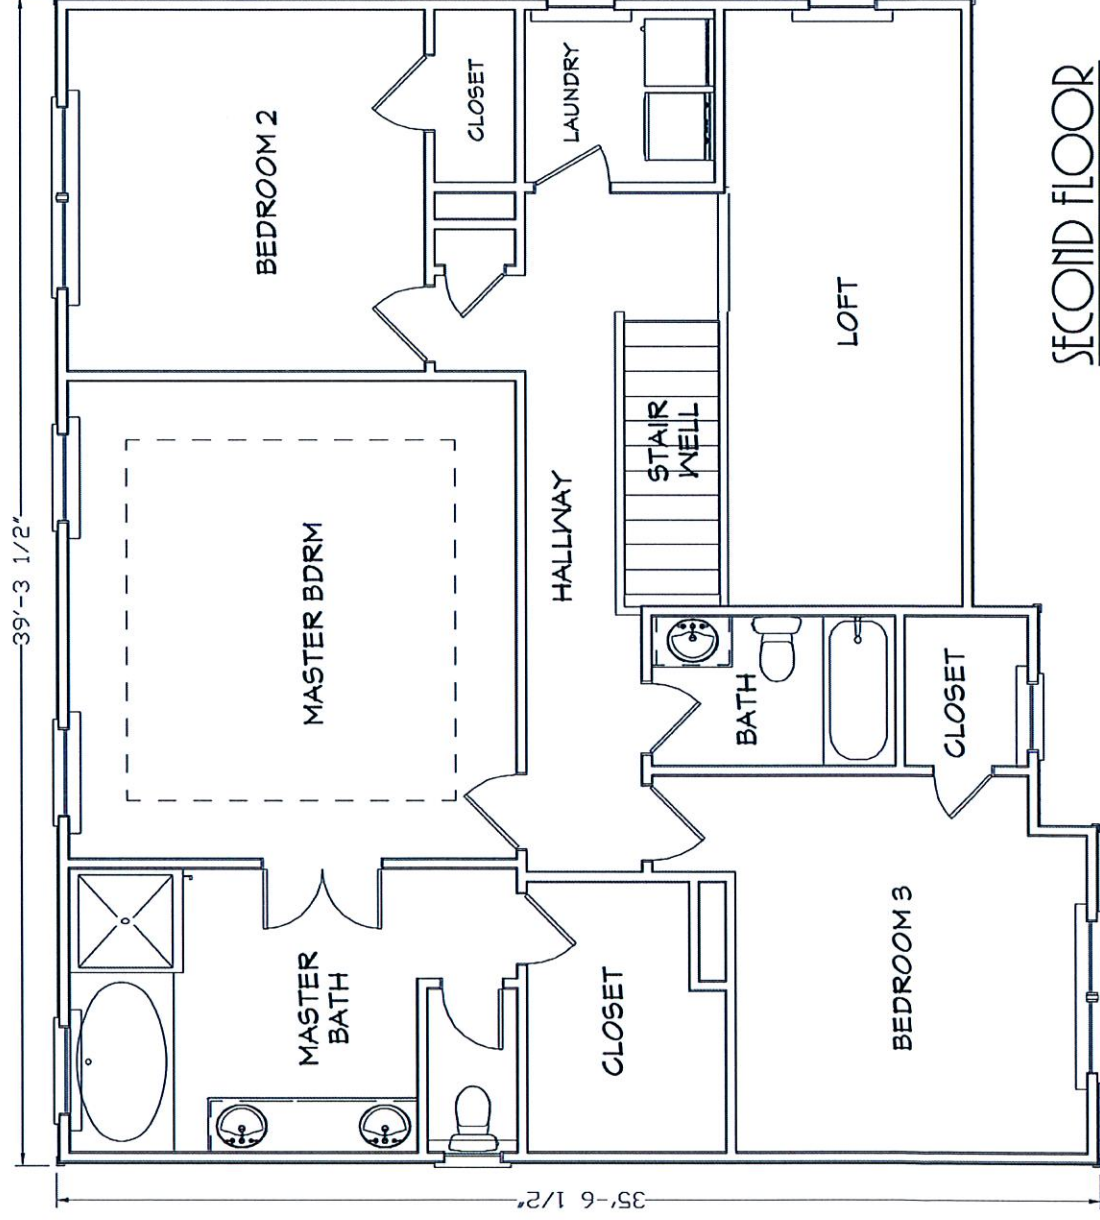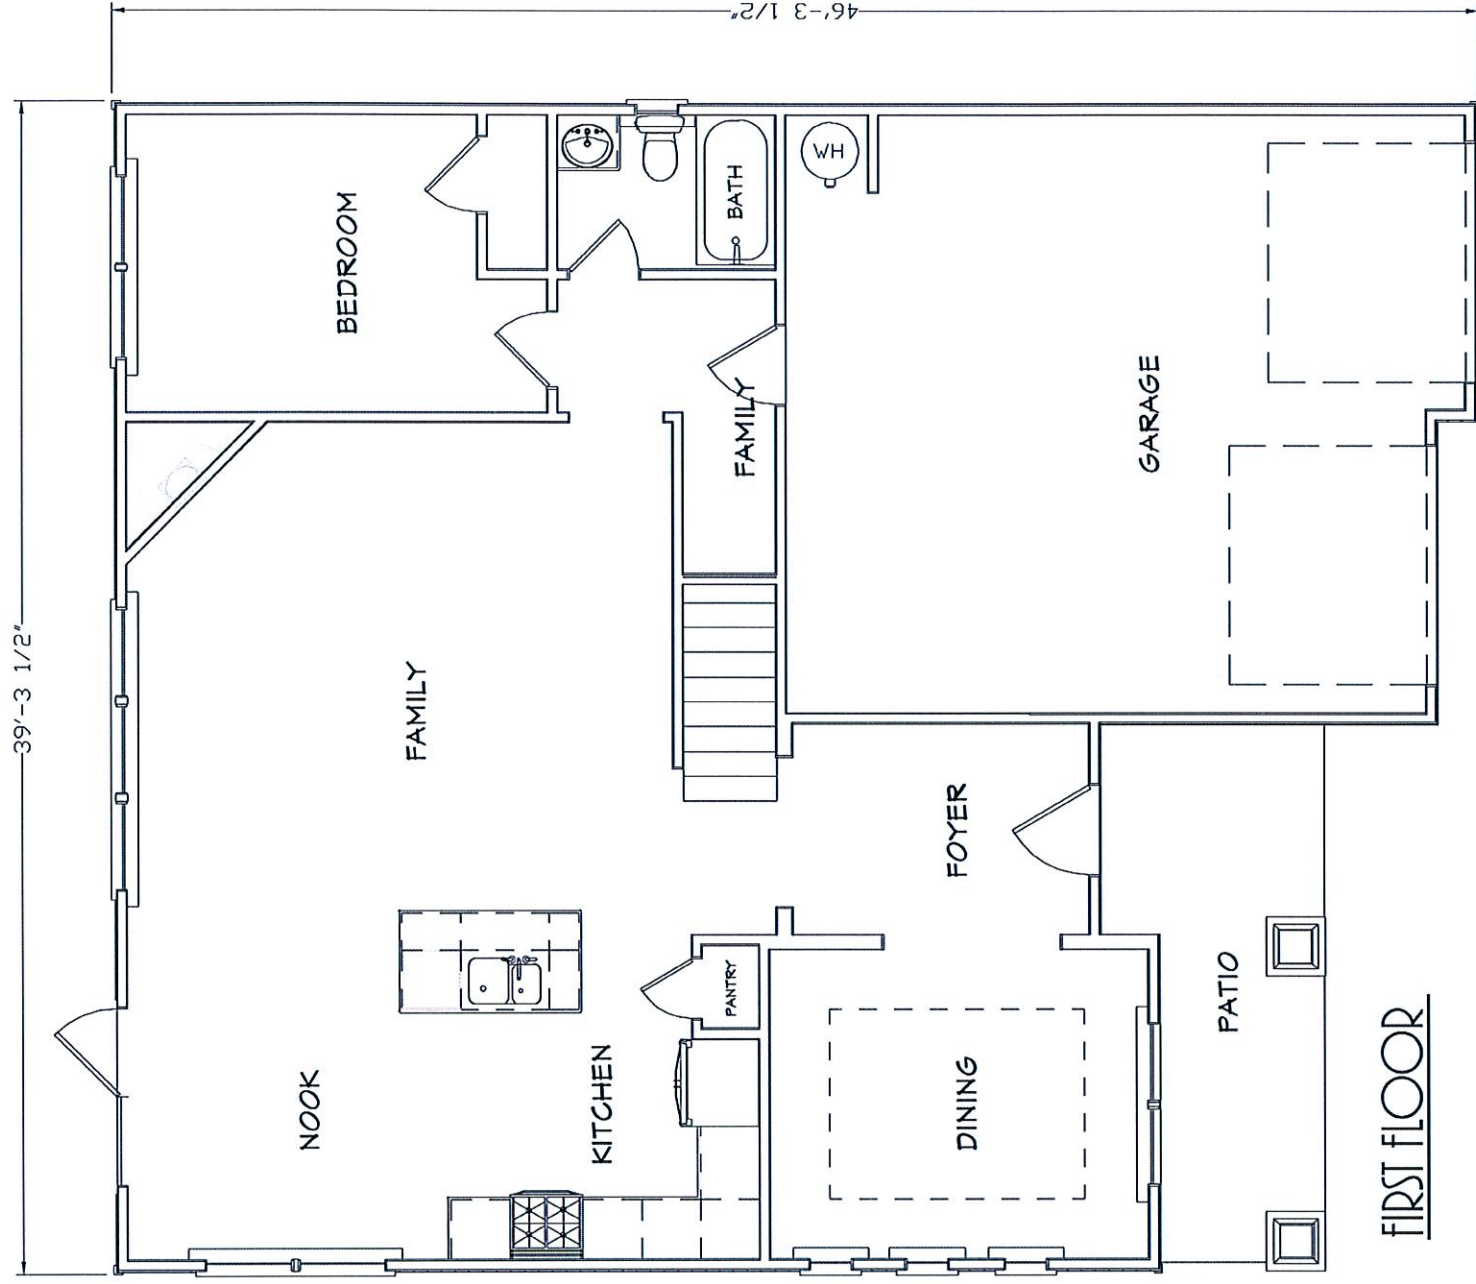

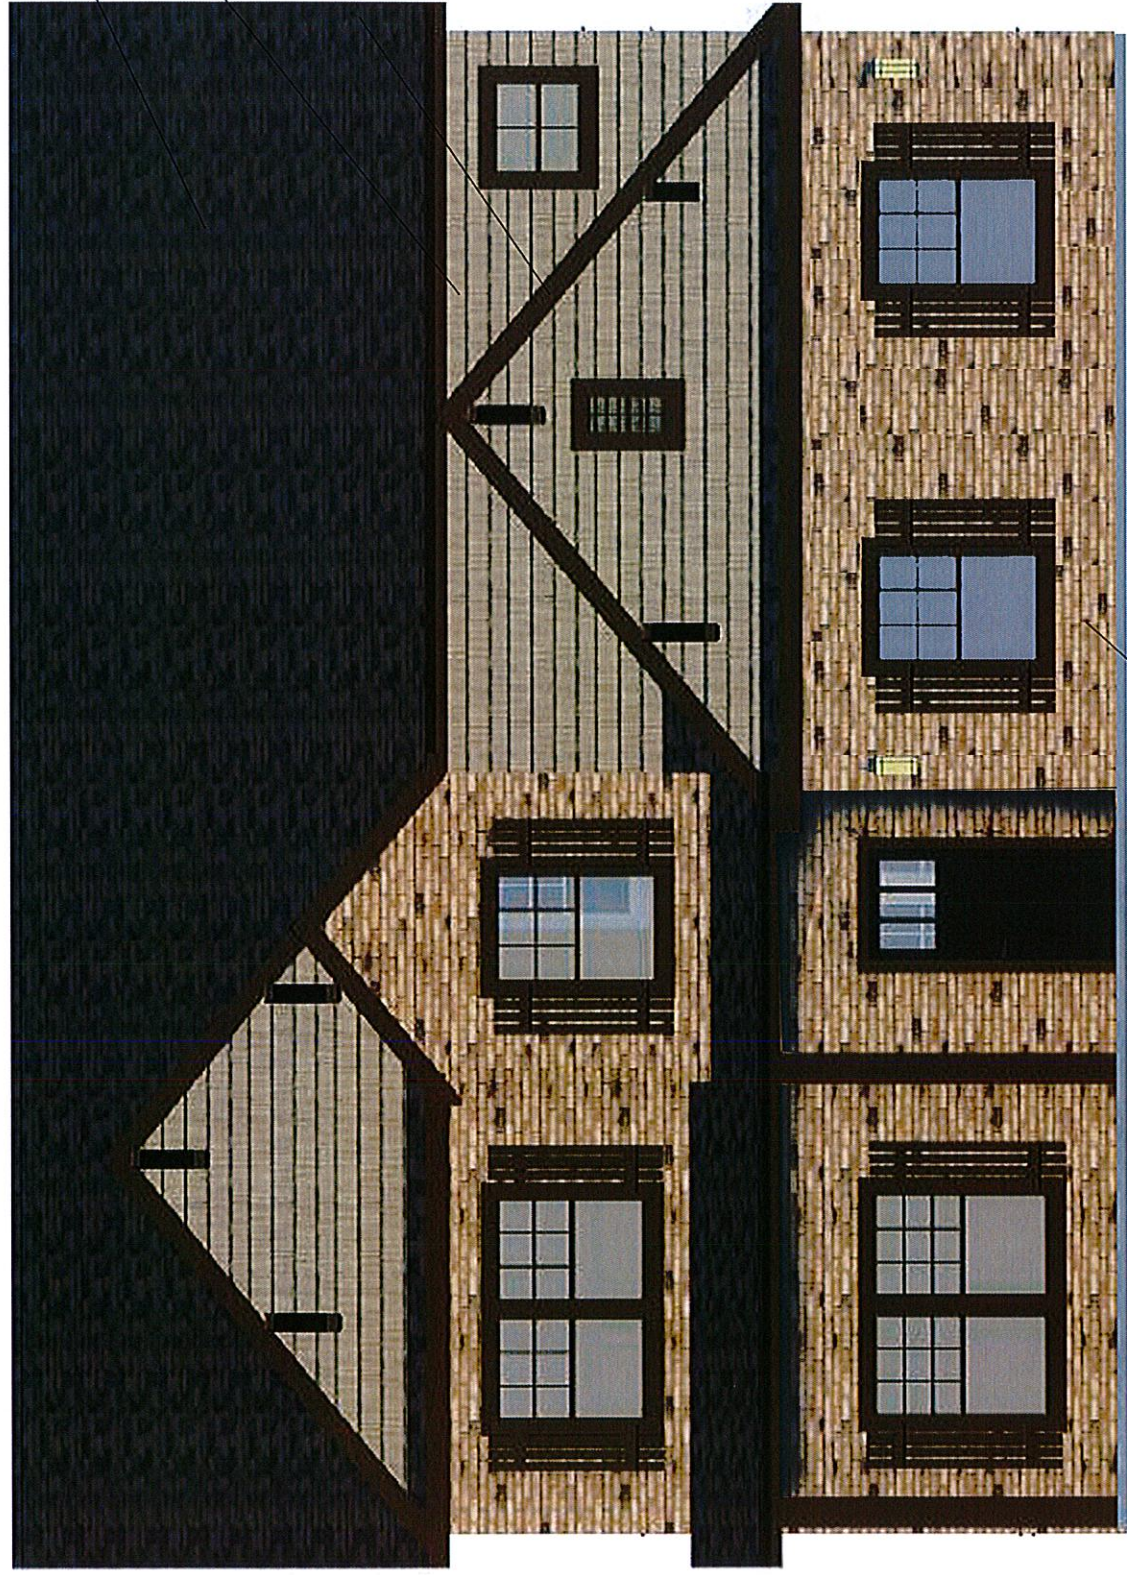



30 YEAR ARCHITECTURAL
SHINGLES

CEMENTITIOUS SHAKES OR CEDAR
SHAKES

CEMENTITIOUS TRIM

FRONT ELEVATION


BRICK OR FRUX STONE

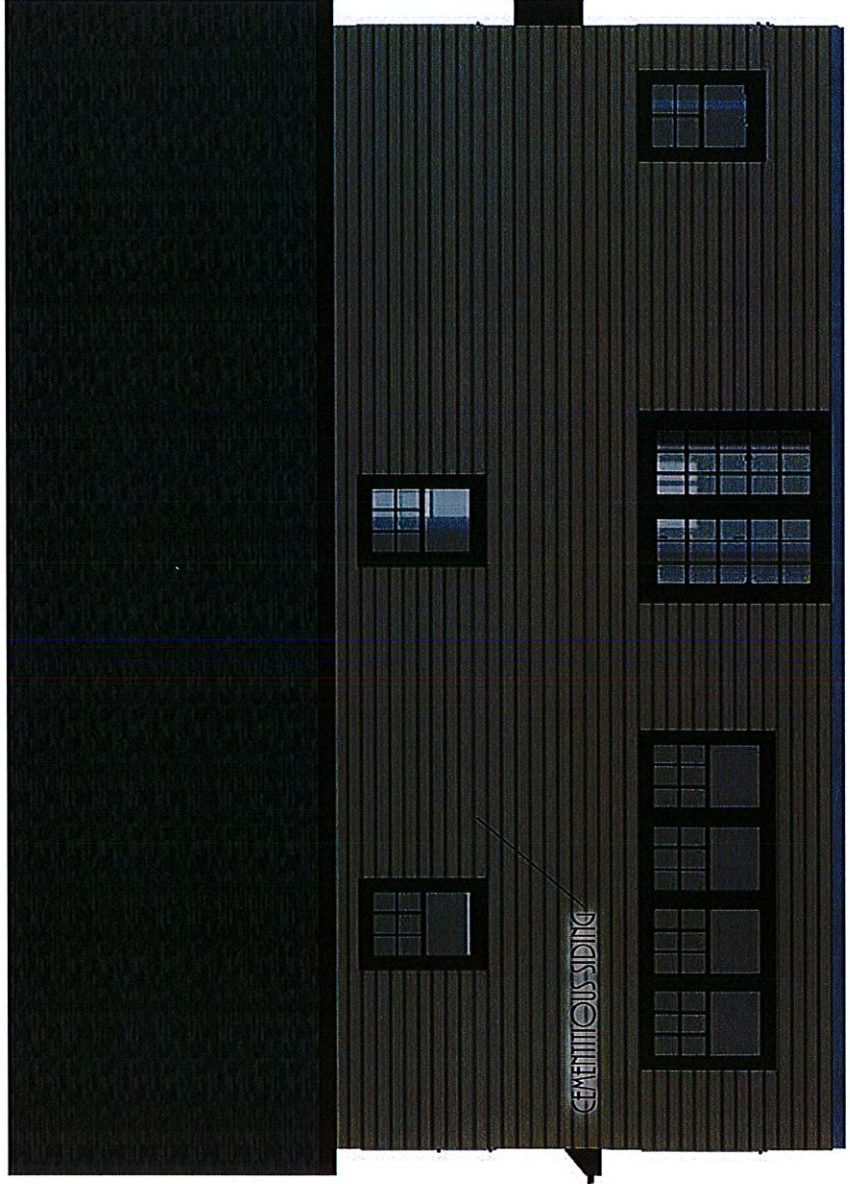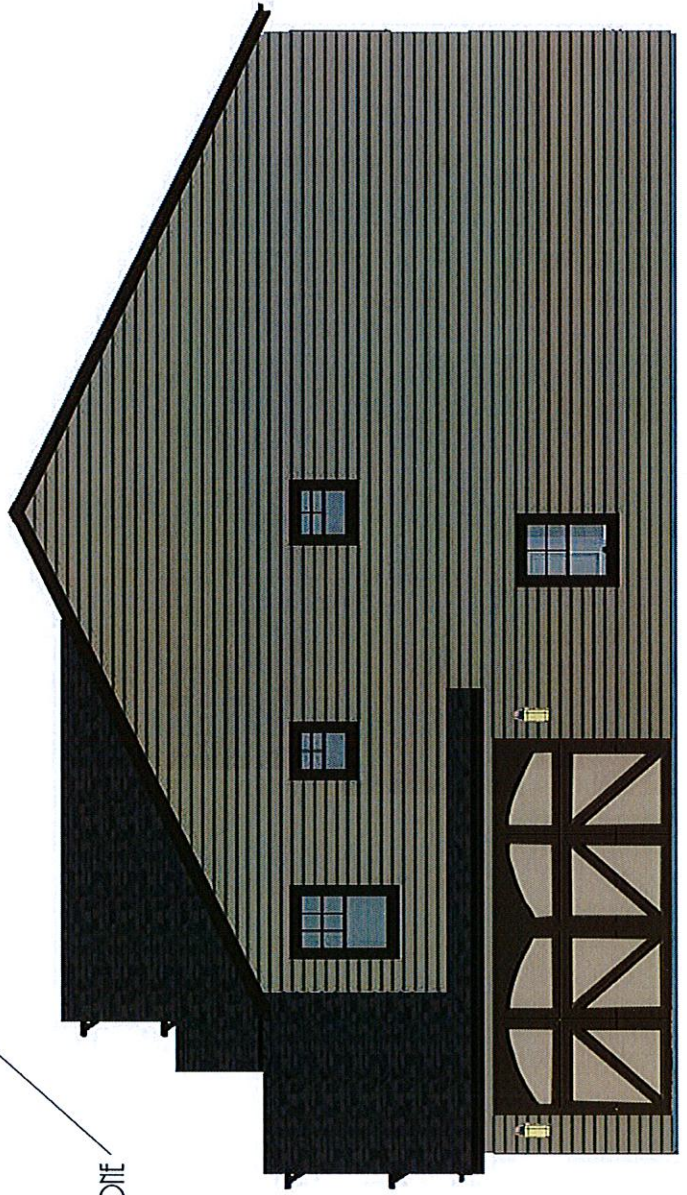


CEMENTITIOUS SIDING

REAR ELEVATION


THE MCMLINDEN GROUP LLC

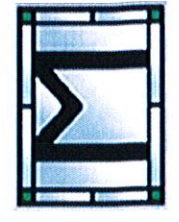

JUNE 10, 2016 NOT TO SCALE

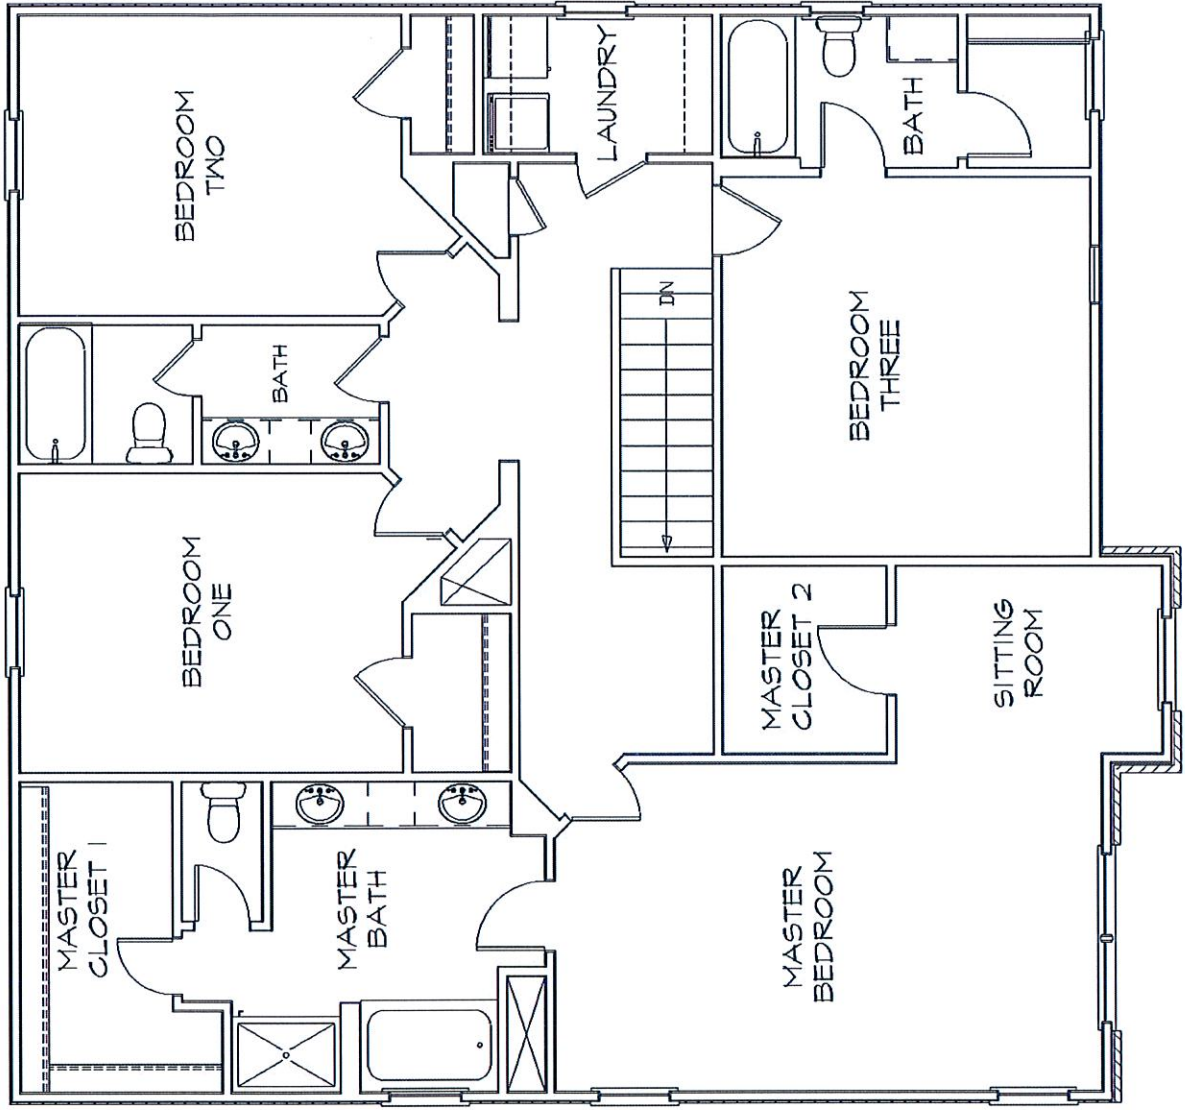

SECOND FLOOR

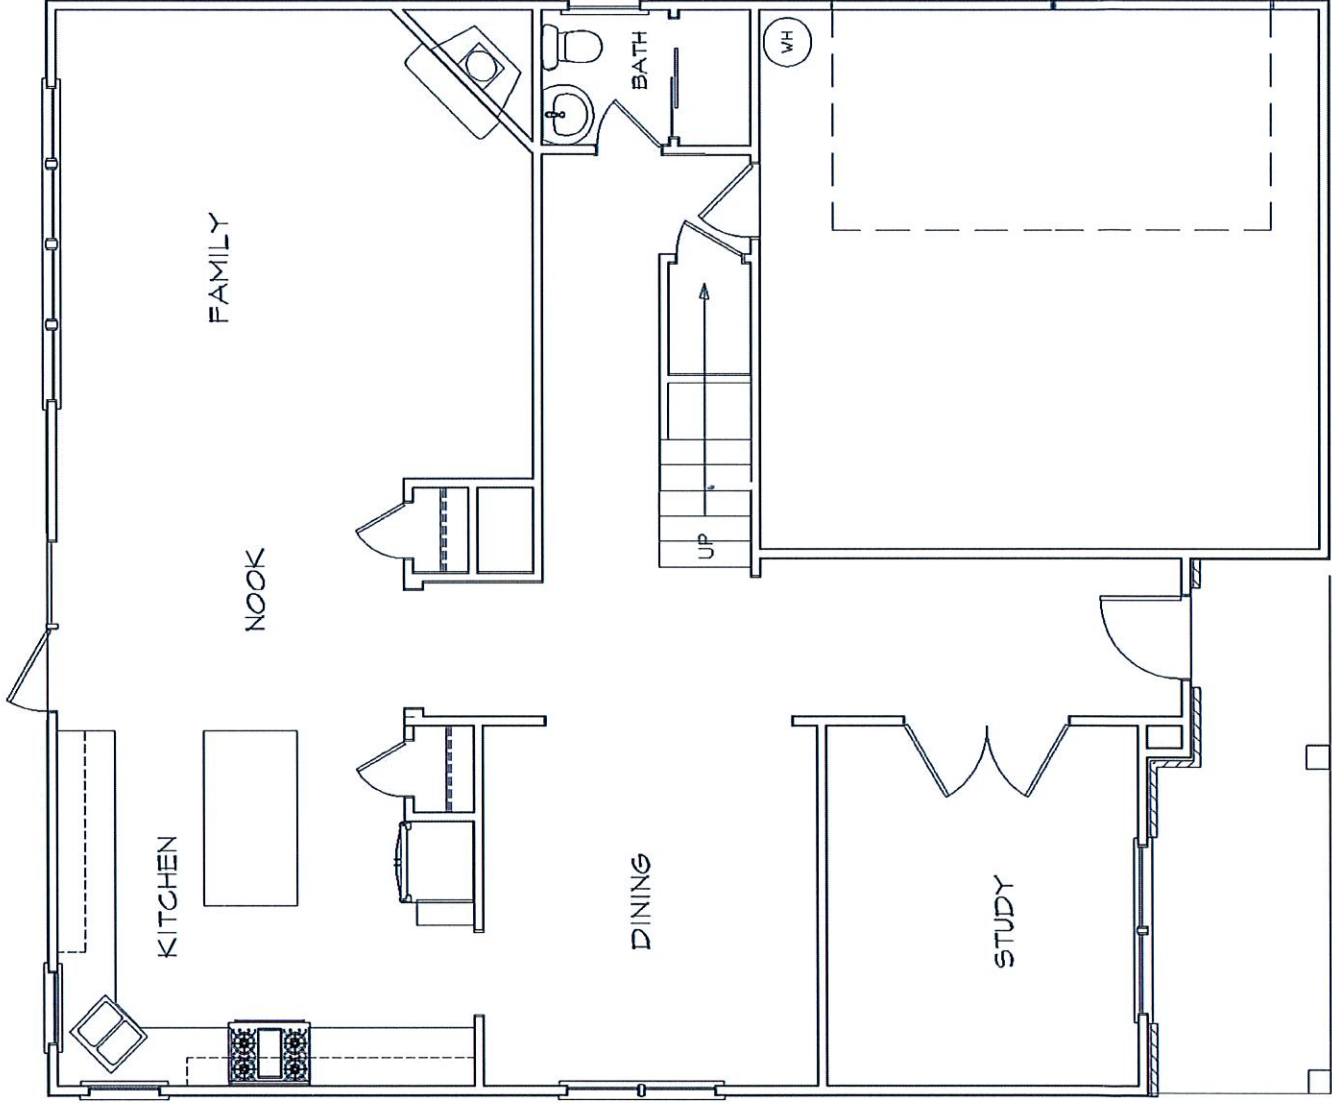

1ST FLOOR

