
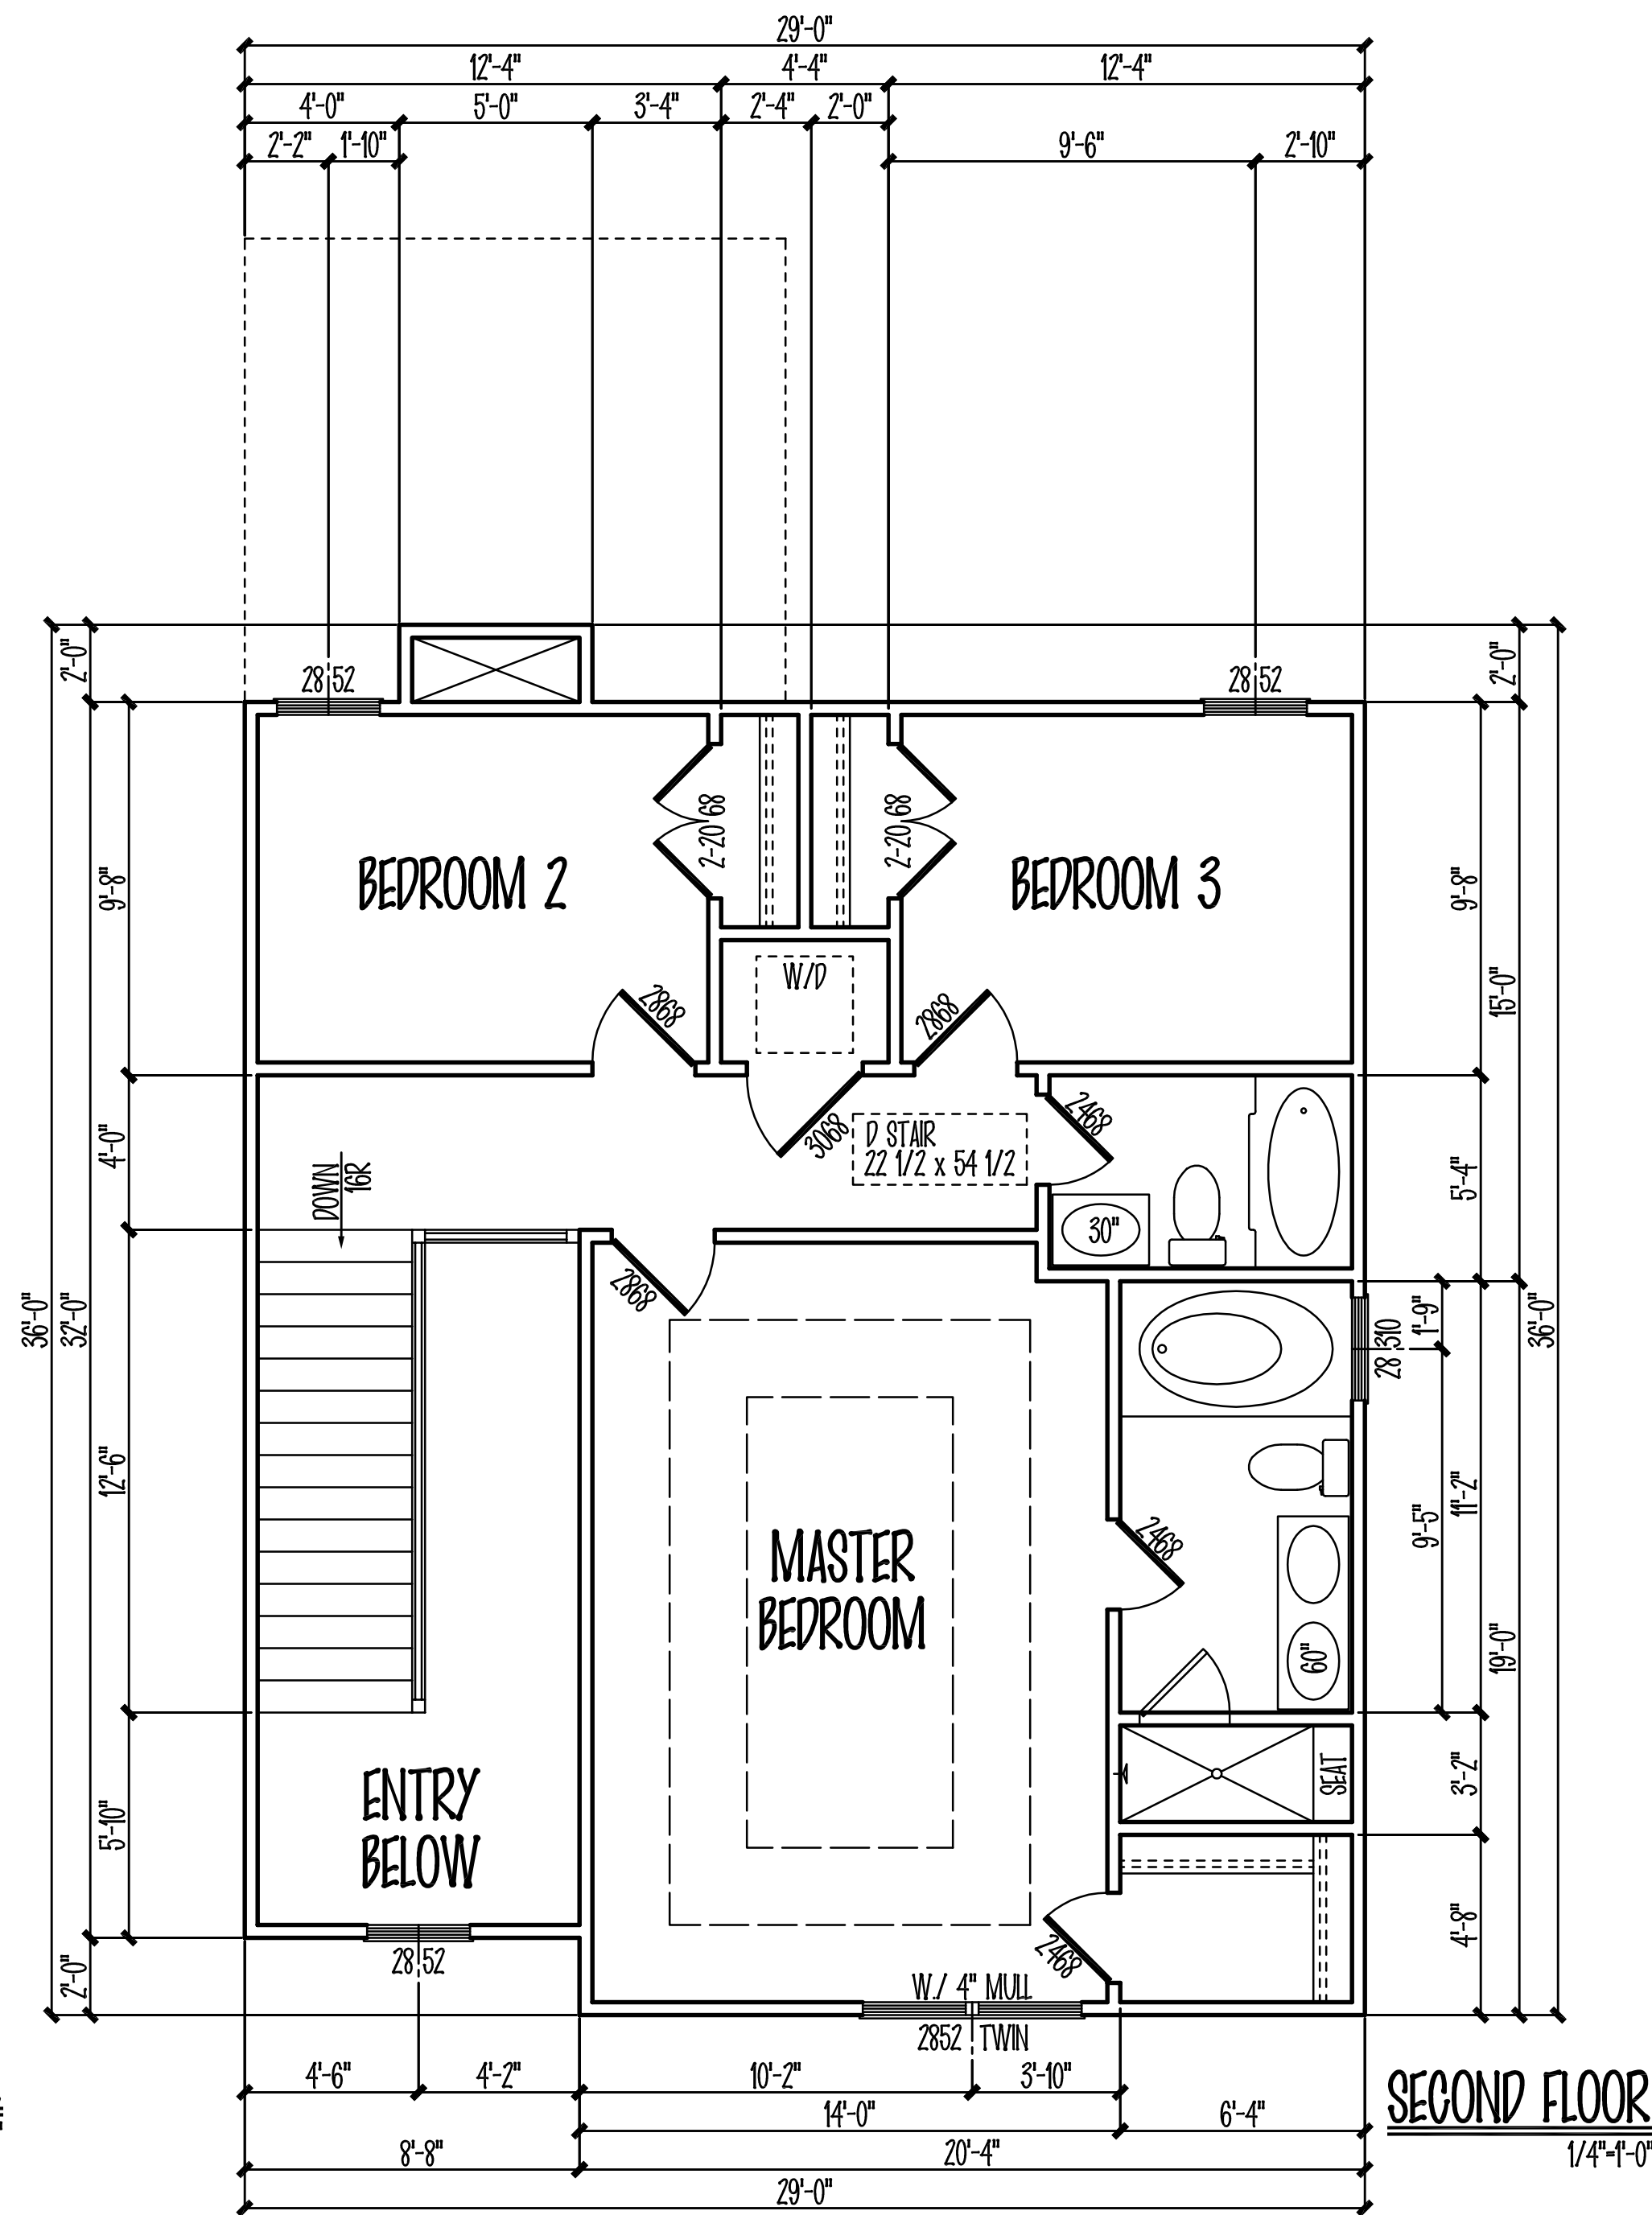
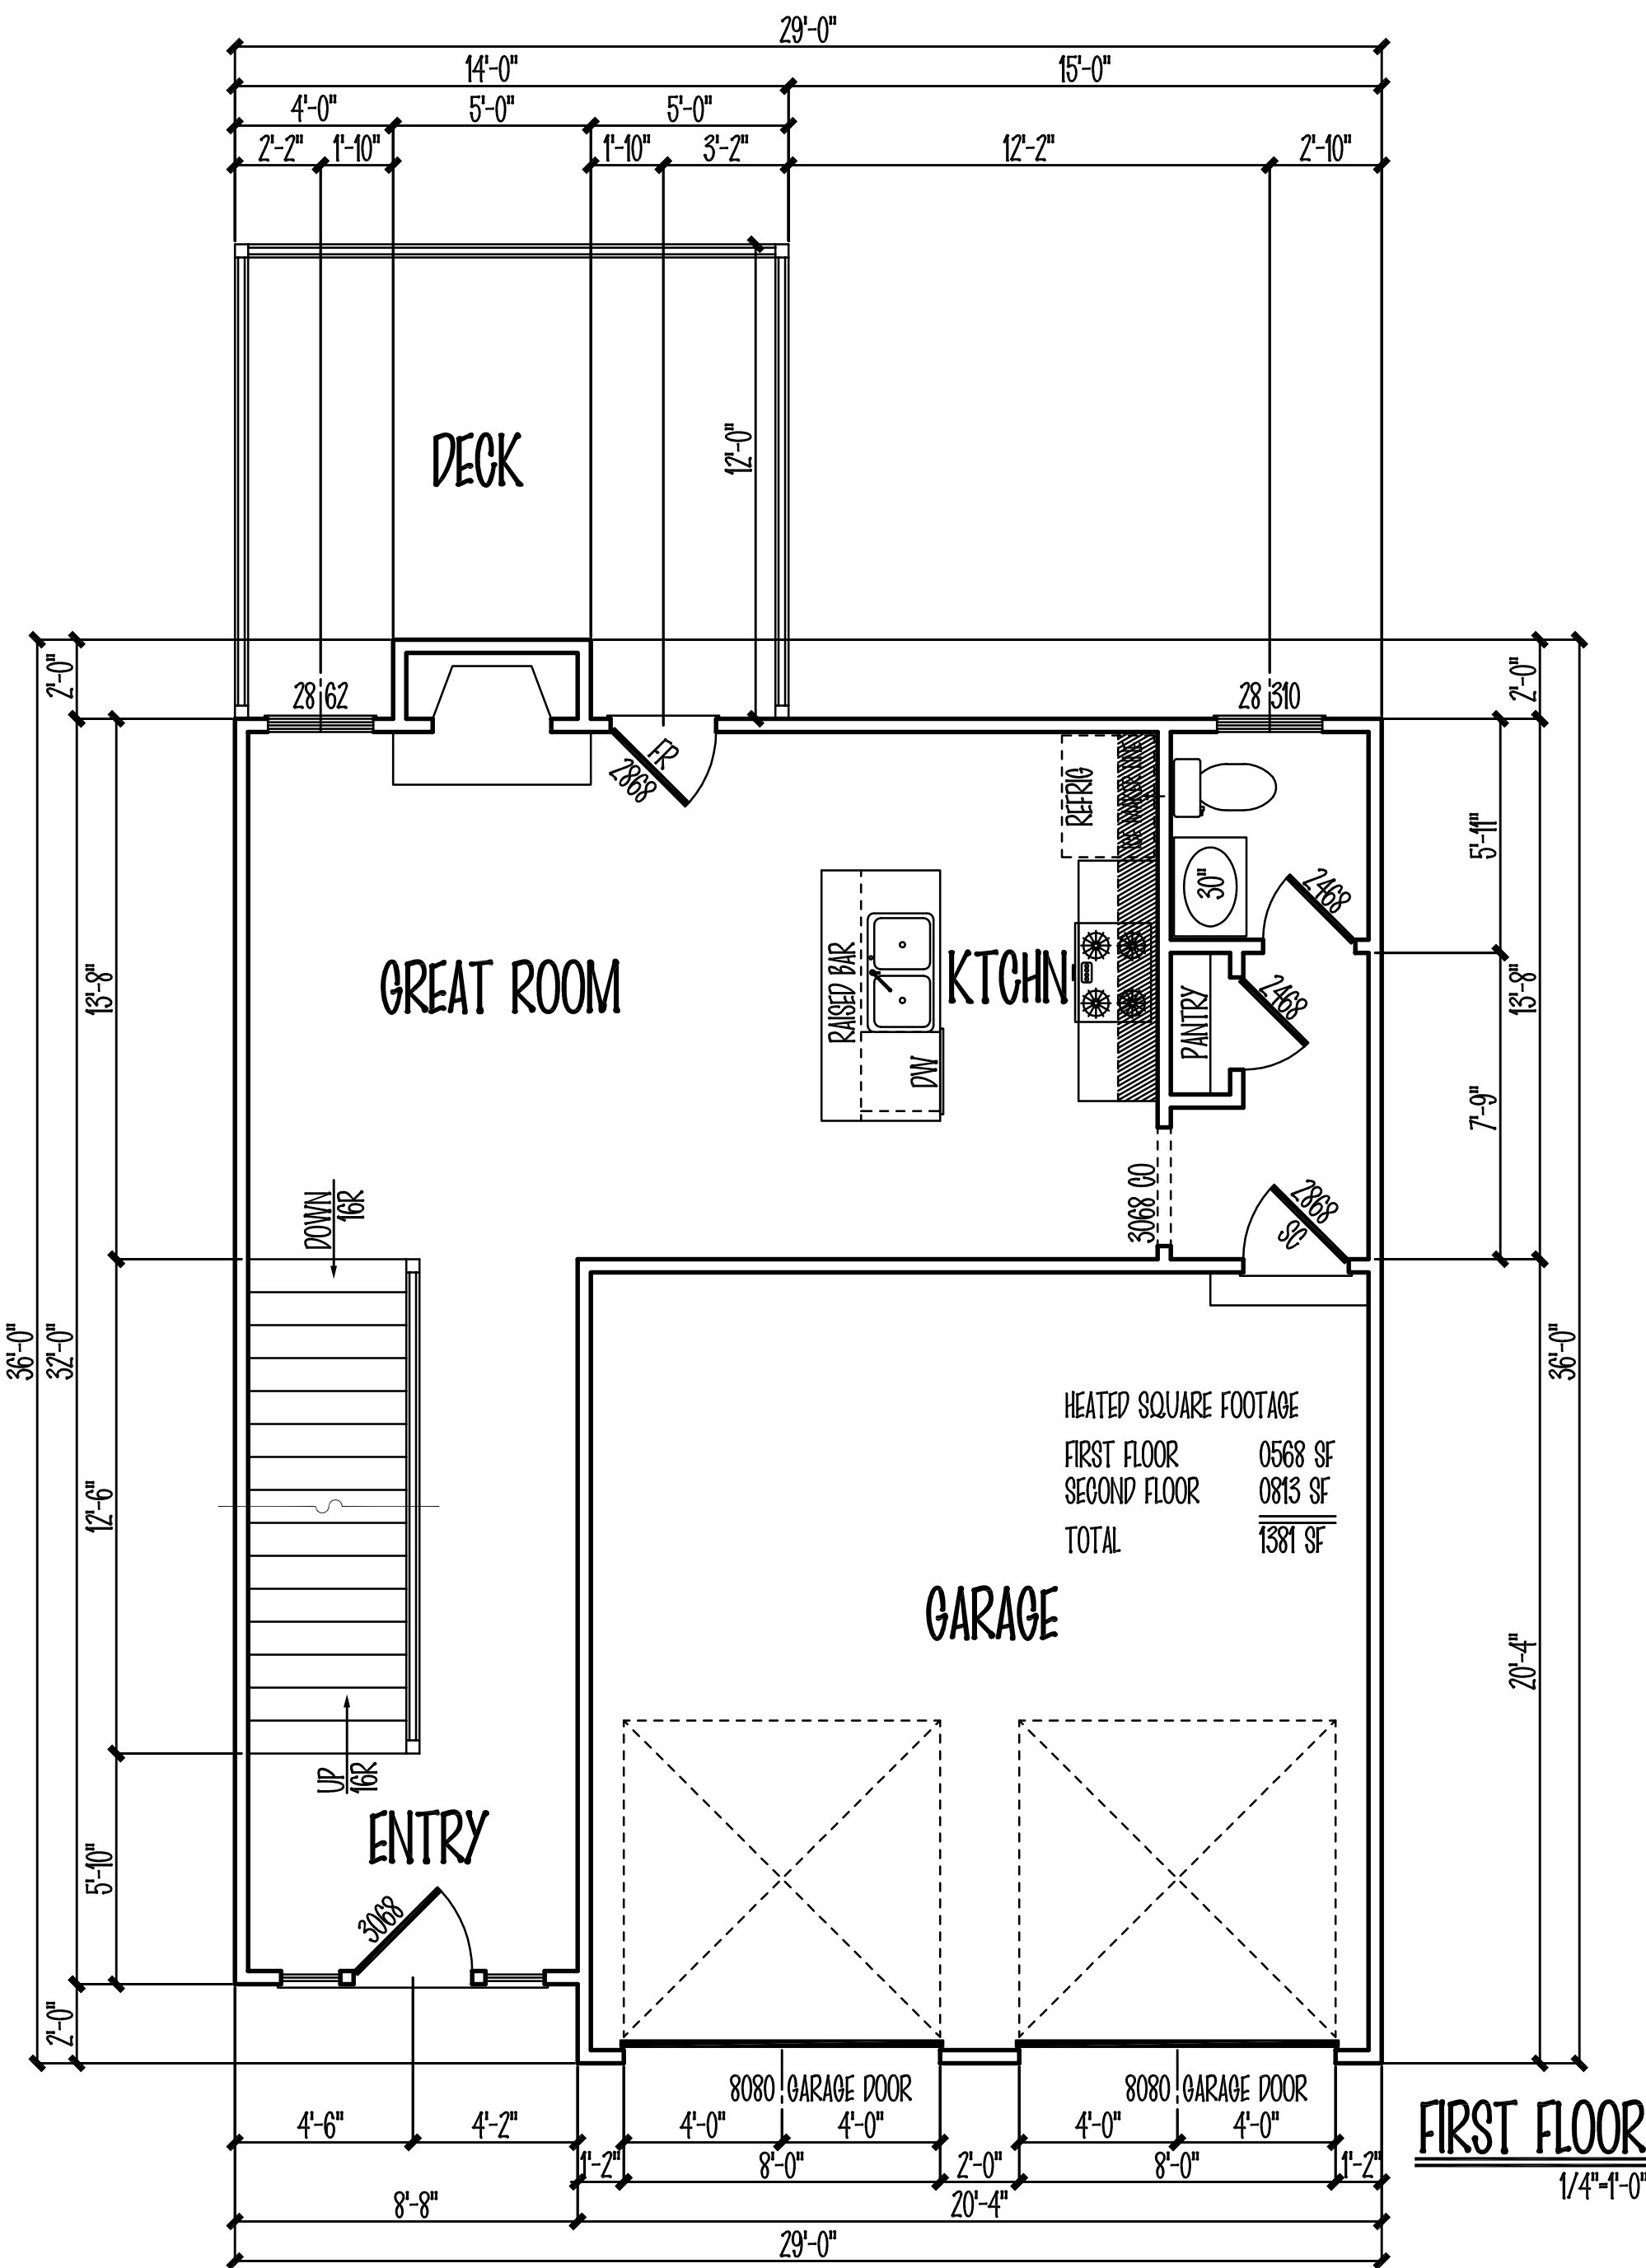


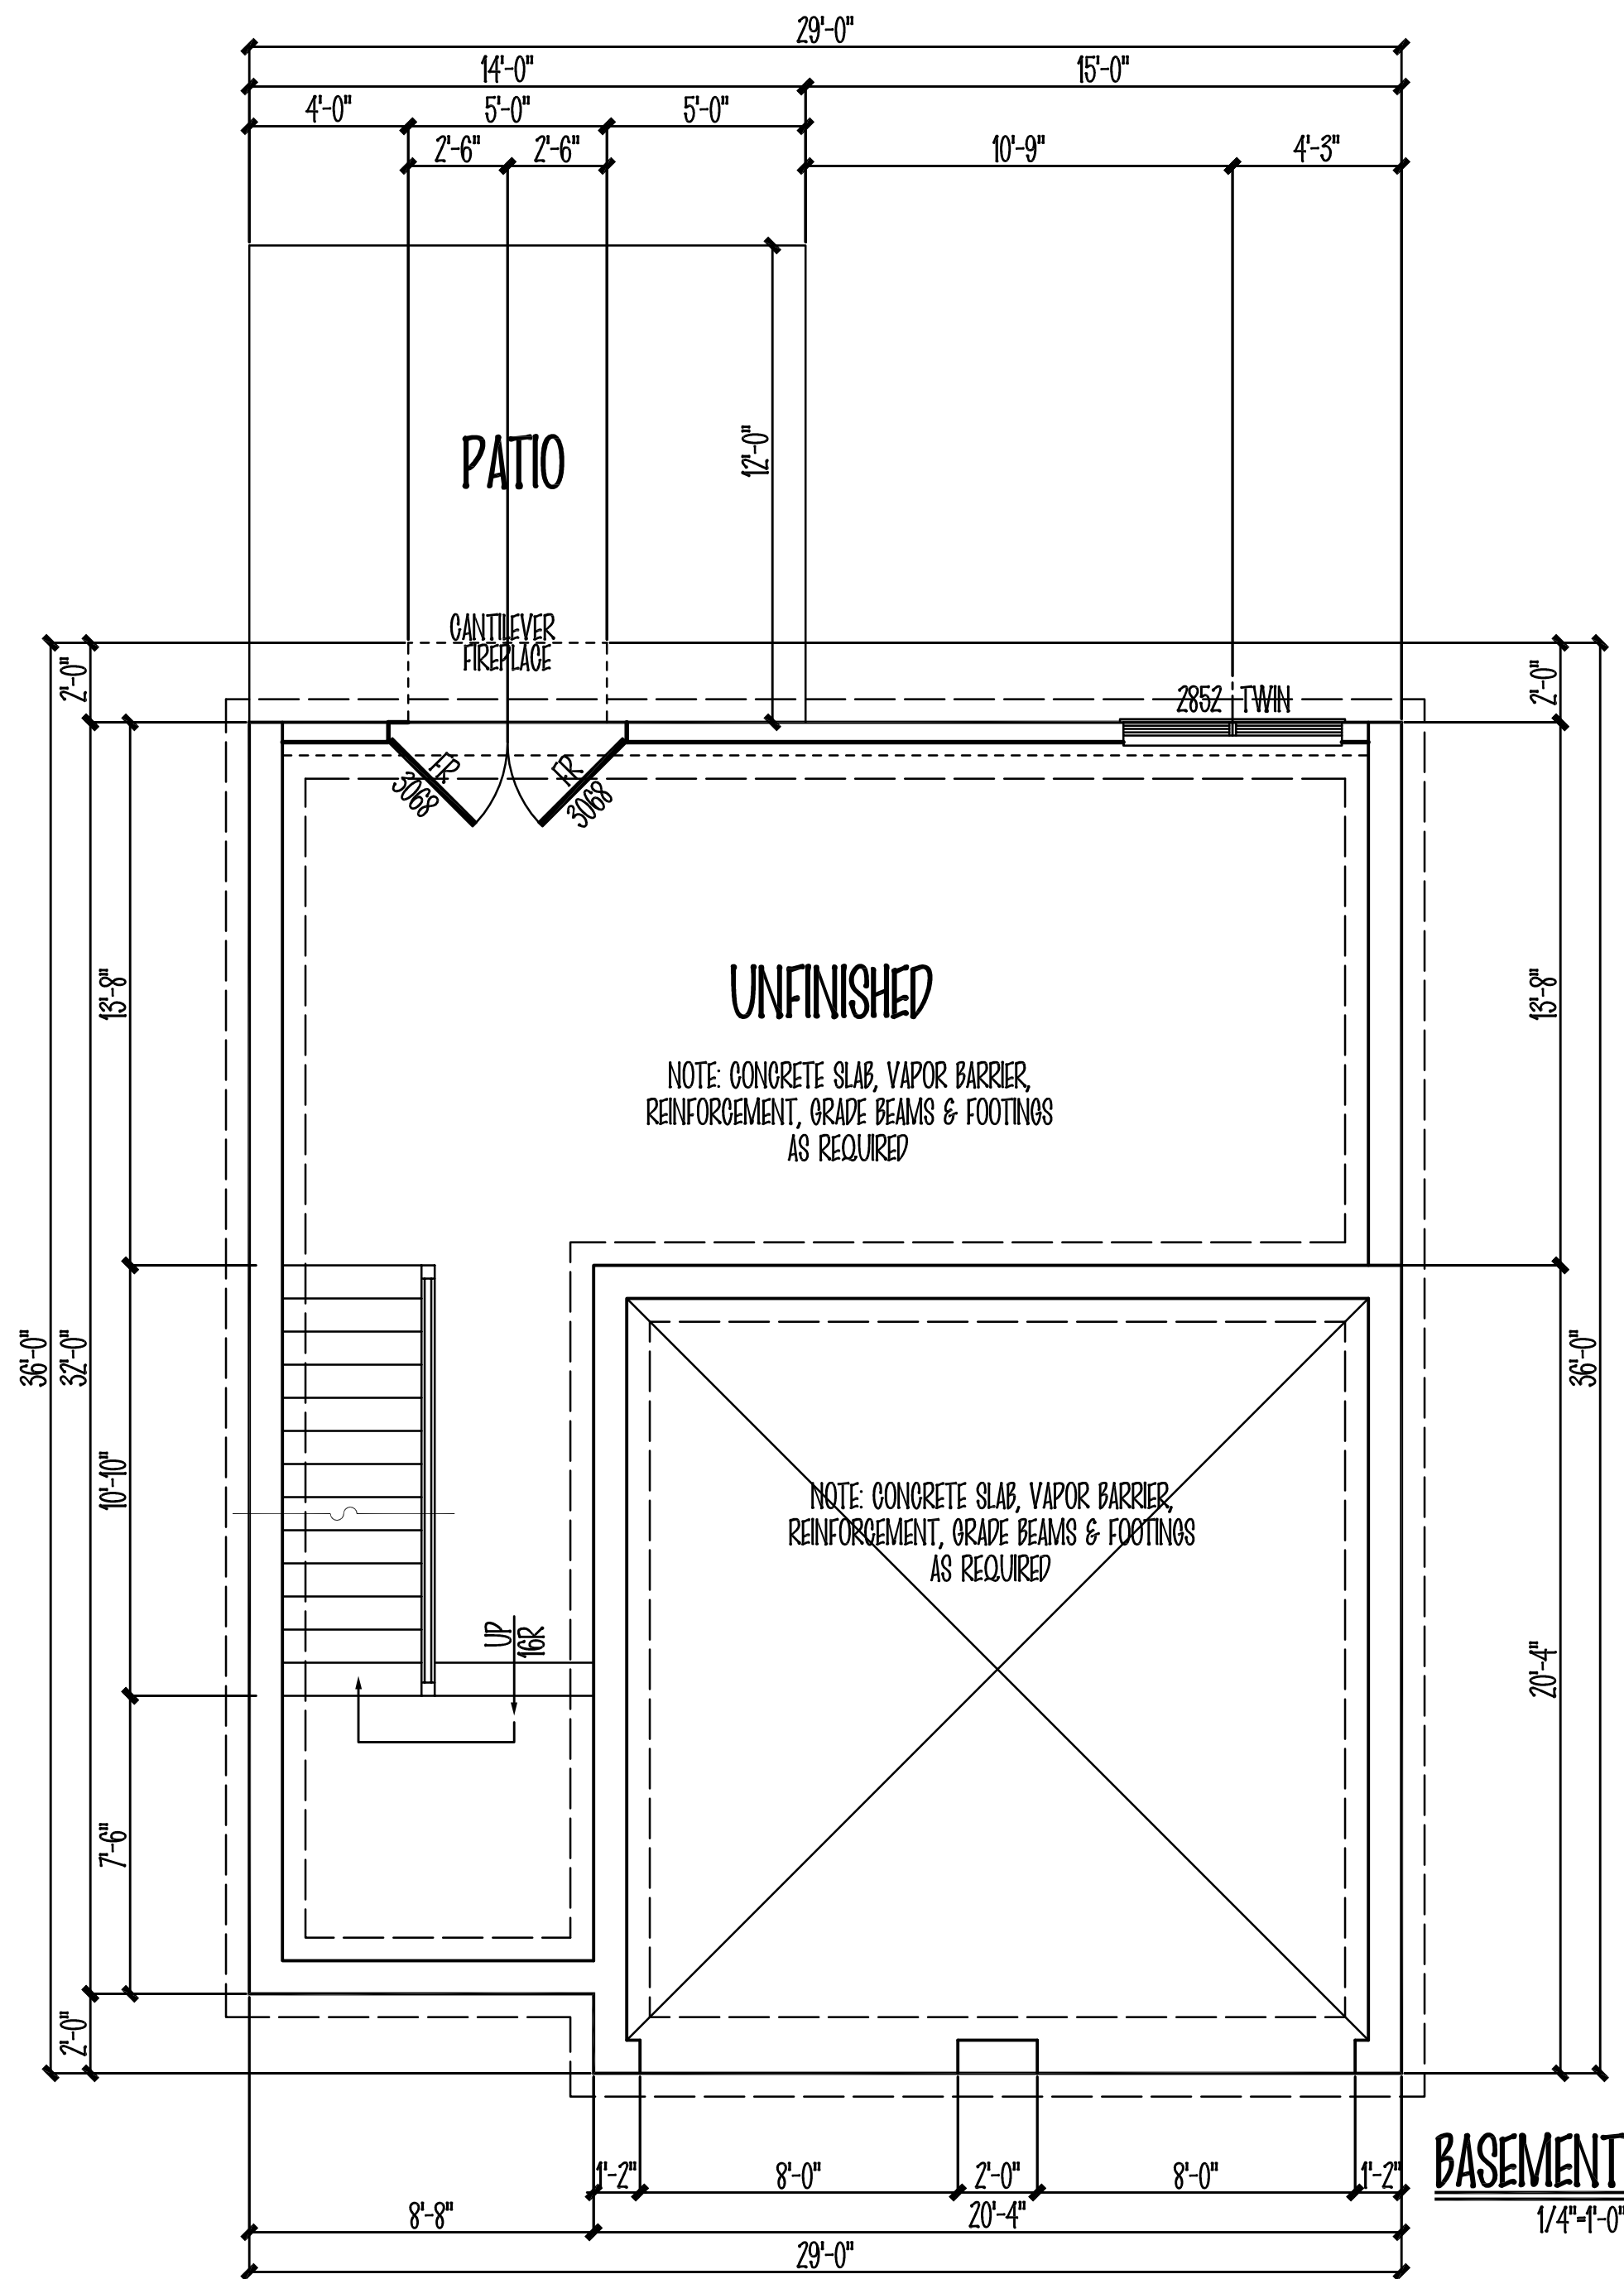

acme american llc
Architects, Construction Managers, Engineers
39 Atlanta Street, Unit 240 Marietta, Georgia 30064
acmeamericanllc@bellsouth.net
voice (770) 425-6890 - fax (770) 425-5777



BASEMENT/FIRST/SECOND FLOORS
FLEMING STREET RESIDENCE
1084 FLEMING STREET
SMYRNA, GEORGIA 30080

SEAL

SEAL
GEORGIA
REGISTERED
No. 14437
PROFESSIONAL
ENGINEER
L.W. PROCTOR

11 APRIL 2014
REV
REV
REV
DRAWN BY:
CHECKED BY:
PROJECT: 14097

A101

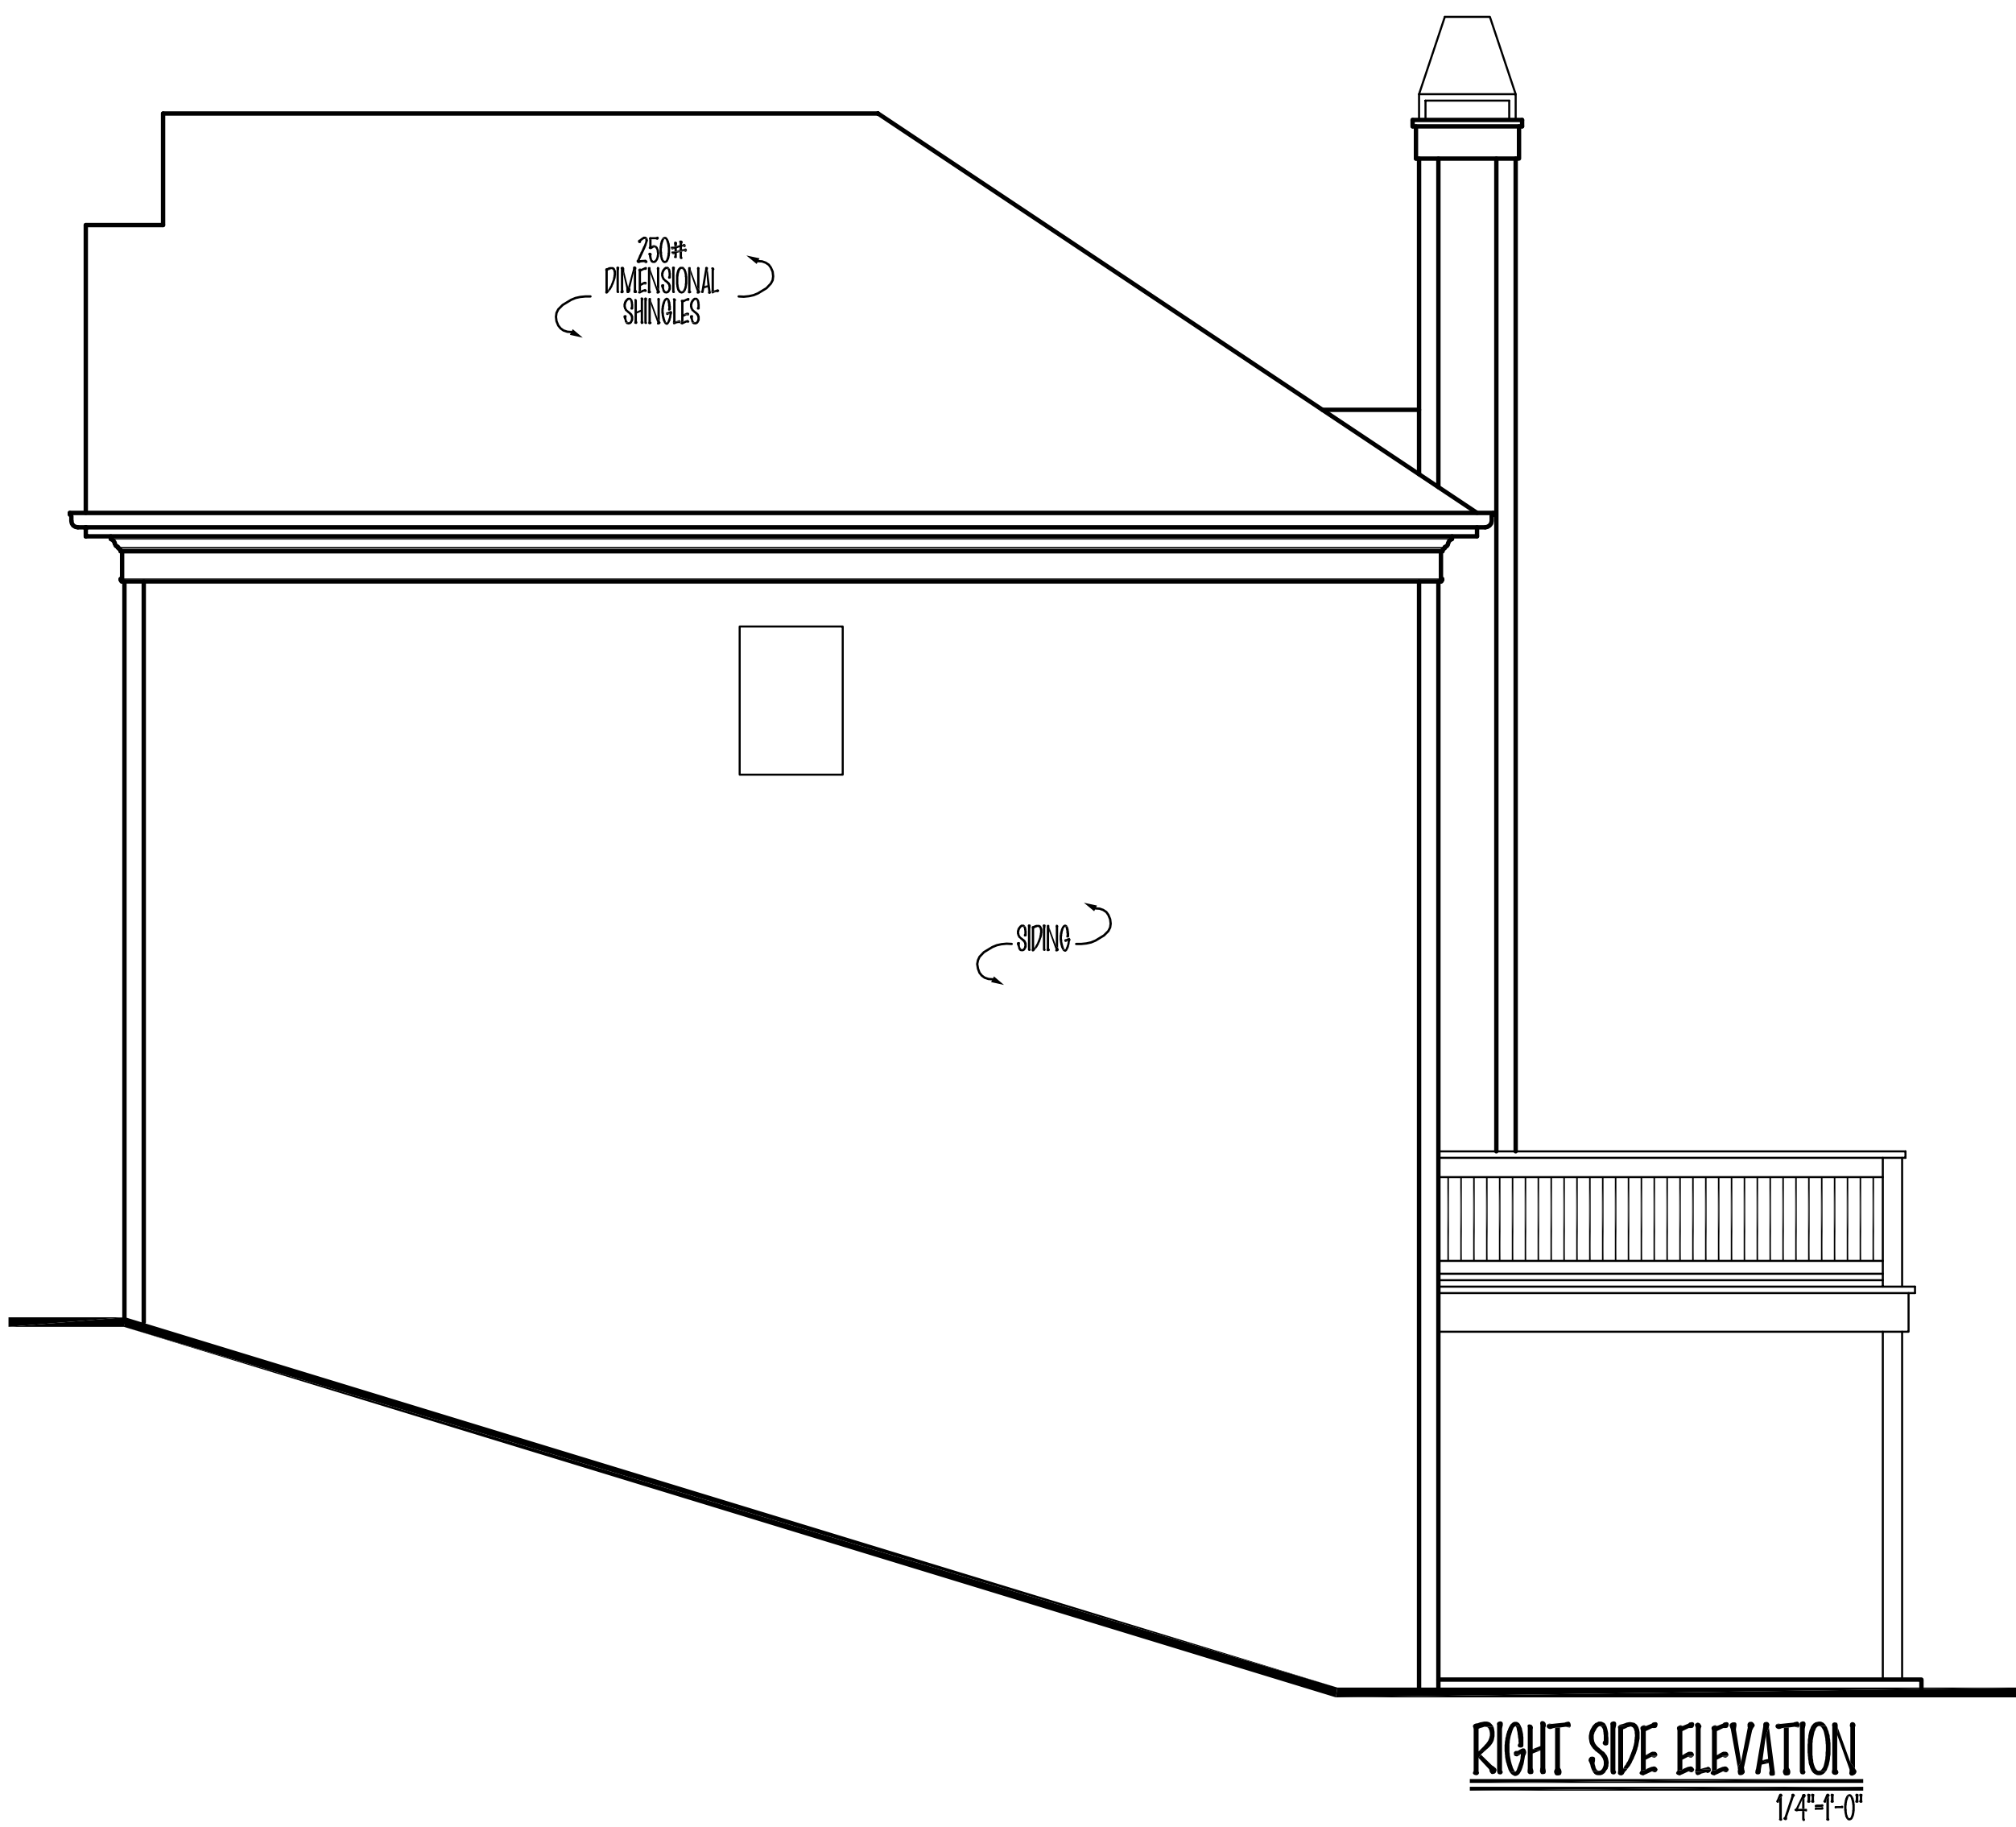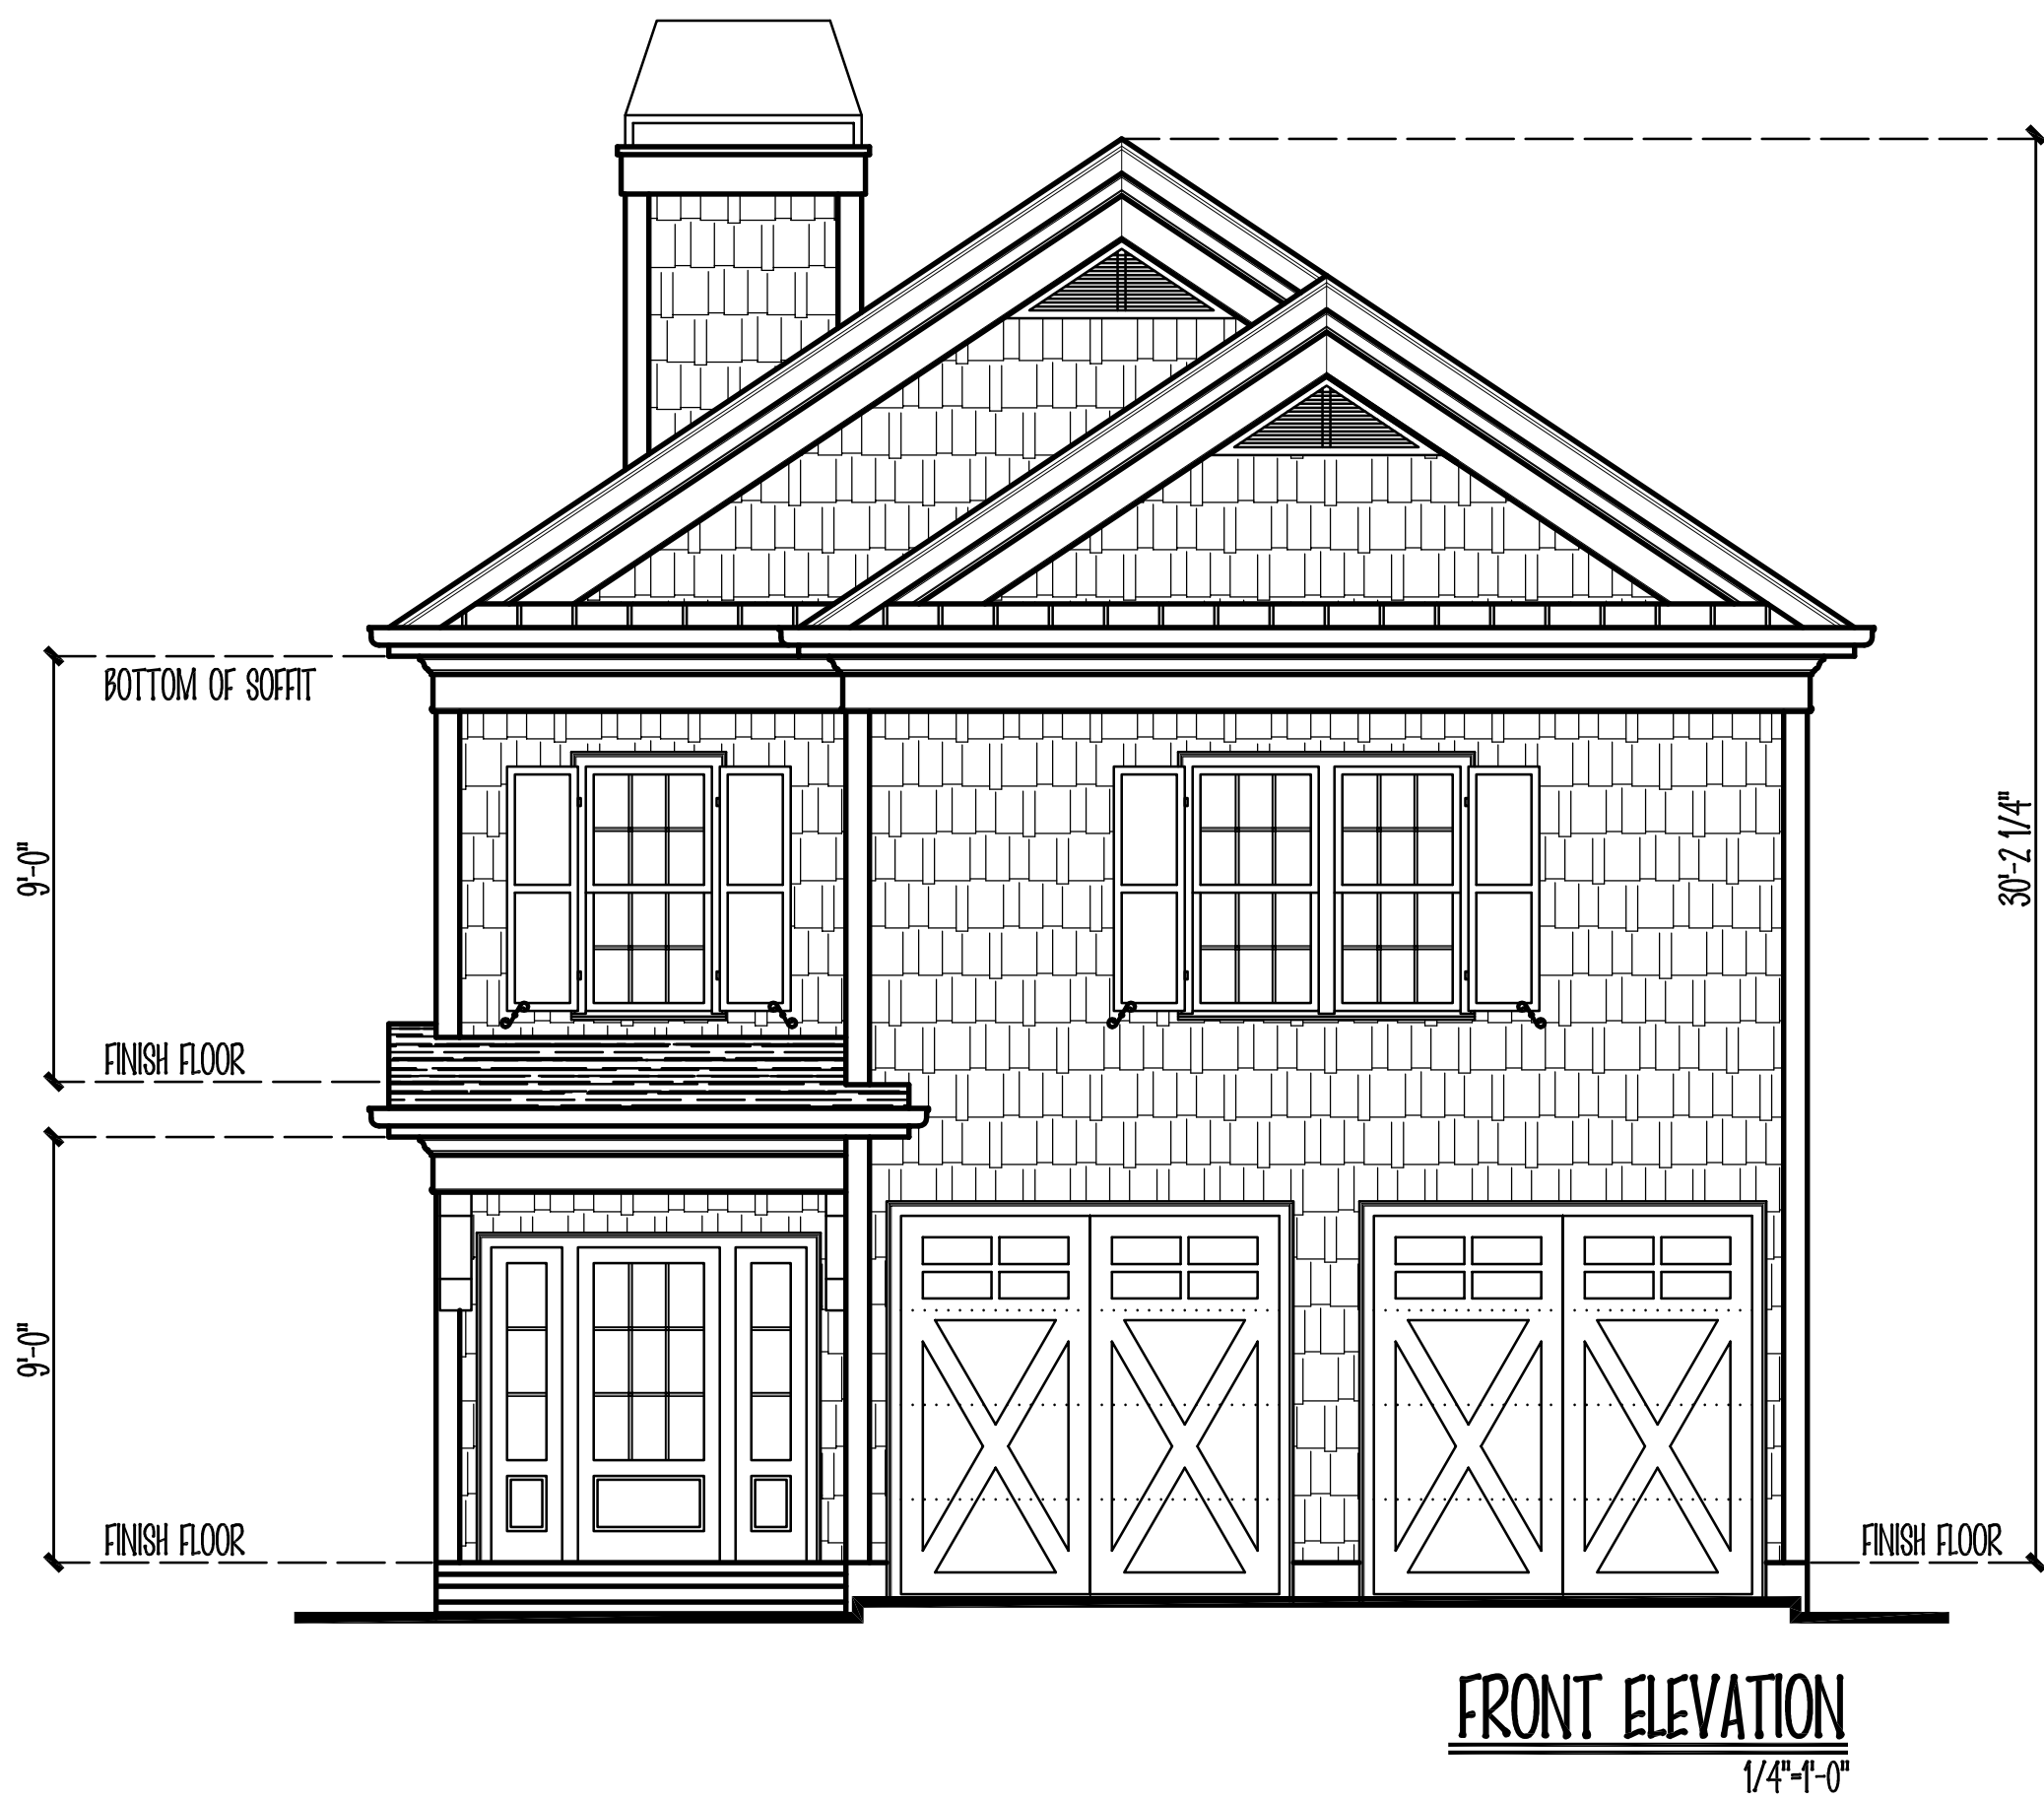

acme american llc
Architects, Construction Managers, Engineers
39 Atlanta Street, Unit 240 Marietta, Georgia 30064
acmeamericanllc@bellsouth.net
voice (770) 425-6890 - fax (770) 425-5777

FRONT / RIGHT SIDE ELEVATION
FLEMING STREET RESIDENCE
1084 FLEMING STREET
SMYRNA, GEORGIA 30080

SEAL

SEAL
No. 14437
PROFESSIONAL
ENGINEER
LAW. PROCTOR

11 APRIL 2014
REV
REV
REV
DRAWN BY:
CHECKED BY:

PROJECT: 14097

A201

