


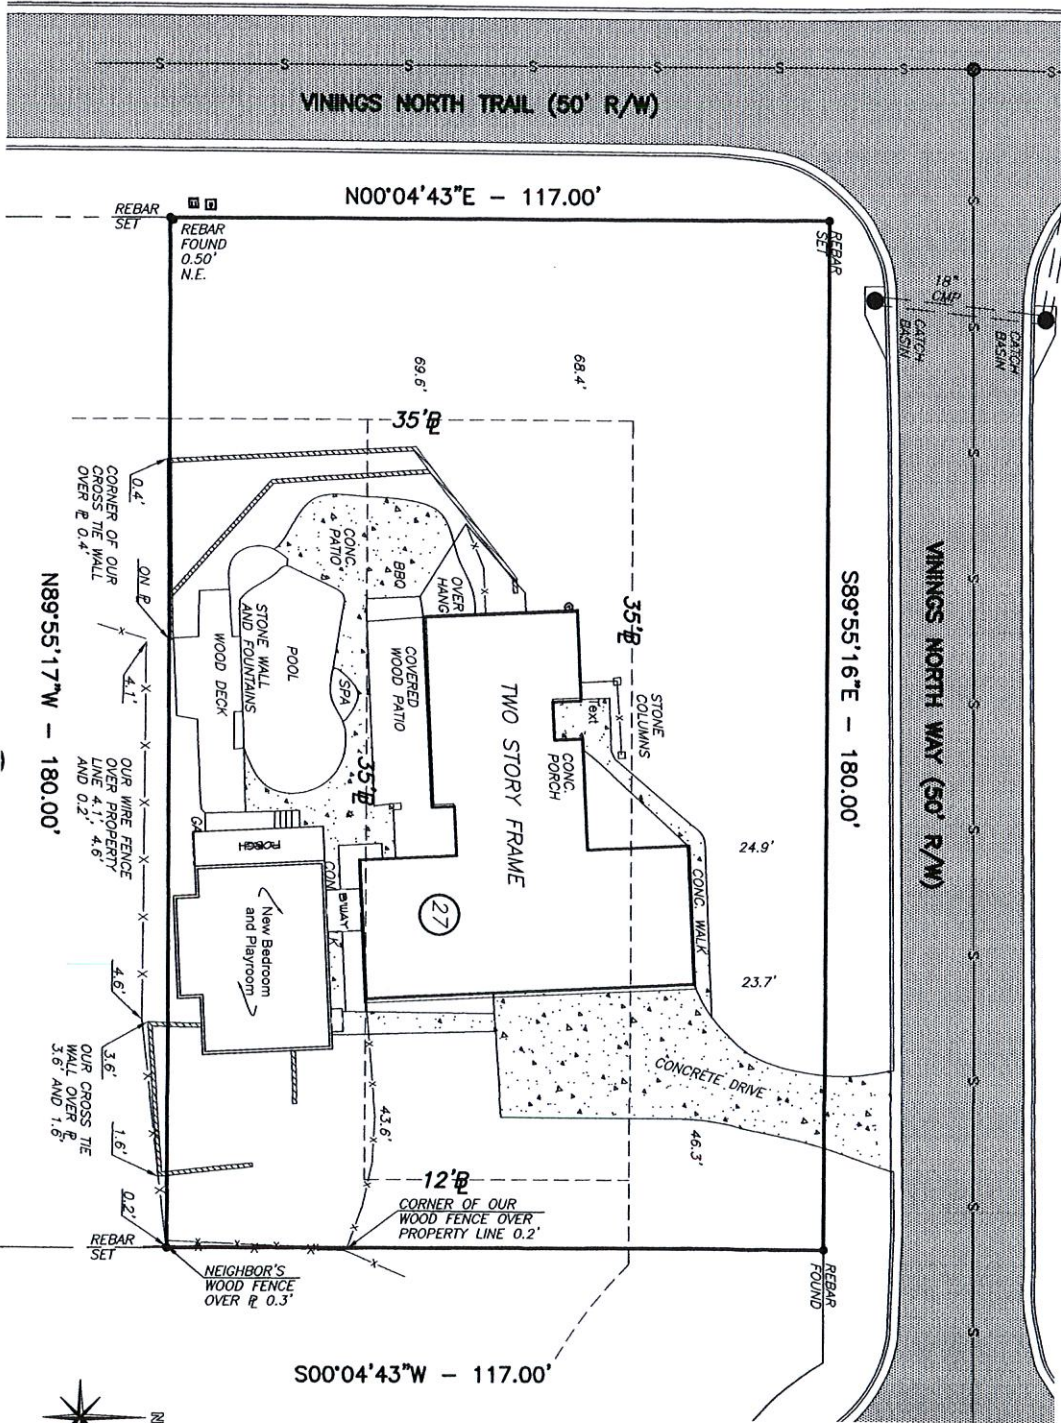

1 SITE PRELIMINARY LANDSCAPE PLAN



NOT RELEASED FOR CONSTRUCTION

SA1

H

HAMBY ARCHITECTURE & DESIGN, INC.

6370 CORN DRIVE CUMMING GEORGIA 30028 770-887-9124

MARTY BUSH POOL HOUSE EXISTING REMODEL

3491 VININGS NORTH WAY, 08TH NRA, GEORGIA 30080 PROPOSED DEMO PLAN

PROJECT:
16-031
DATE:
12/8/16
DRAWN BY:
RSH

REVISIONS