




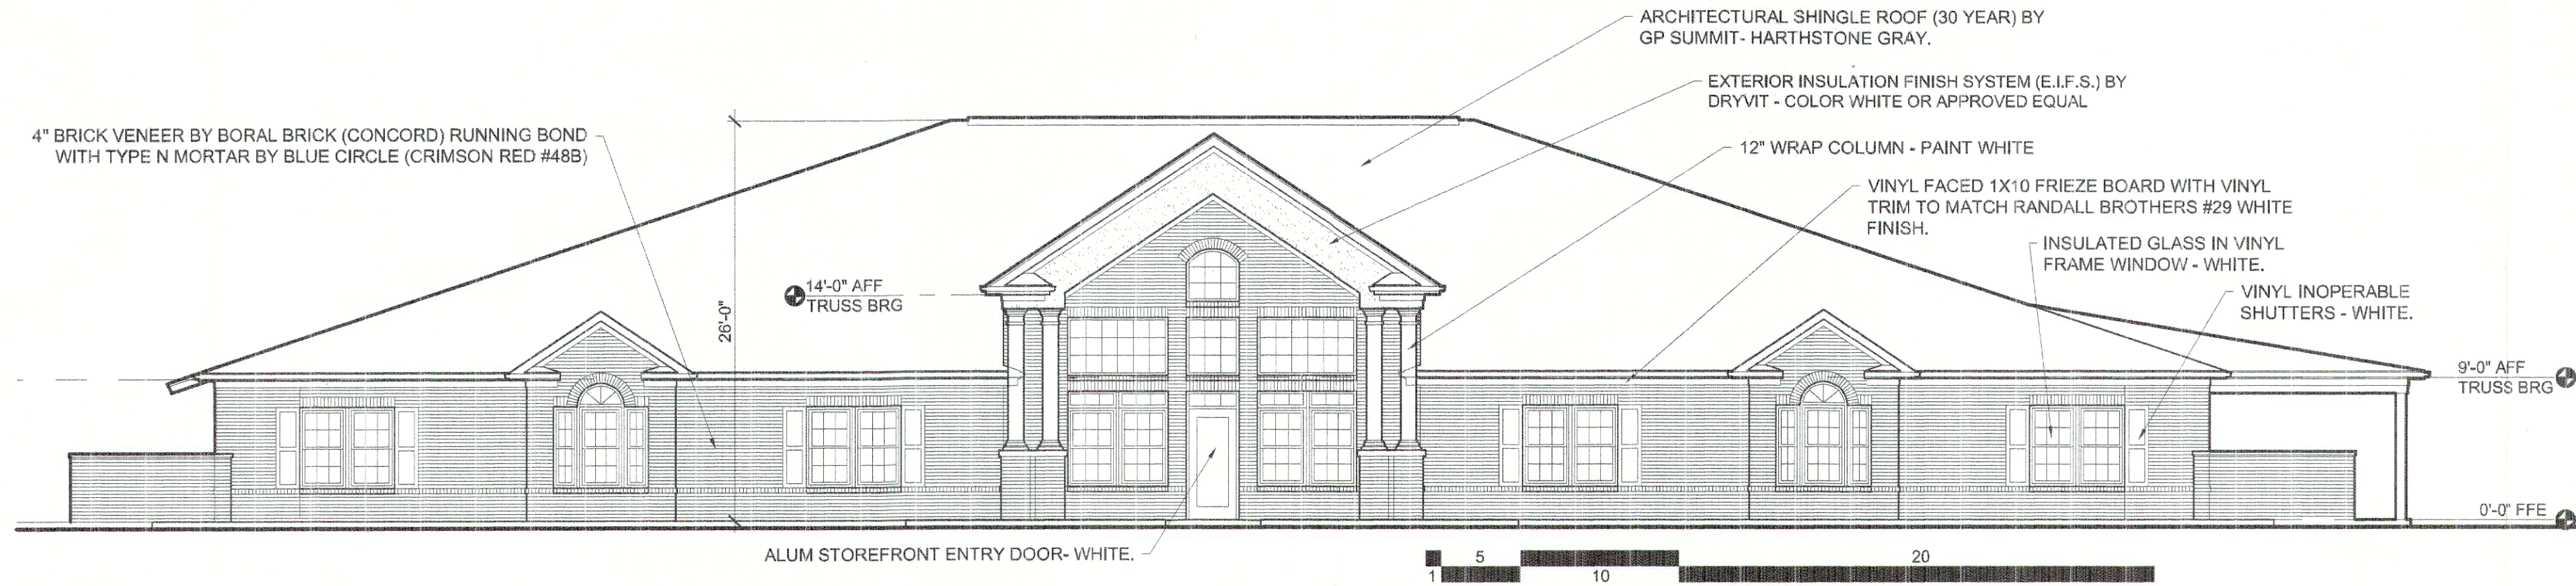


D2 1/8"=1'-0" FRONT ELEVATION

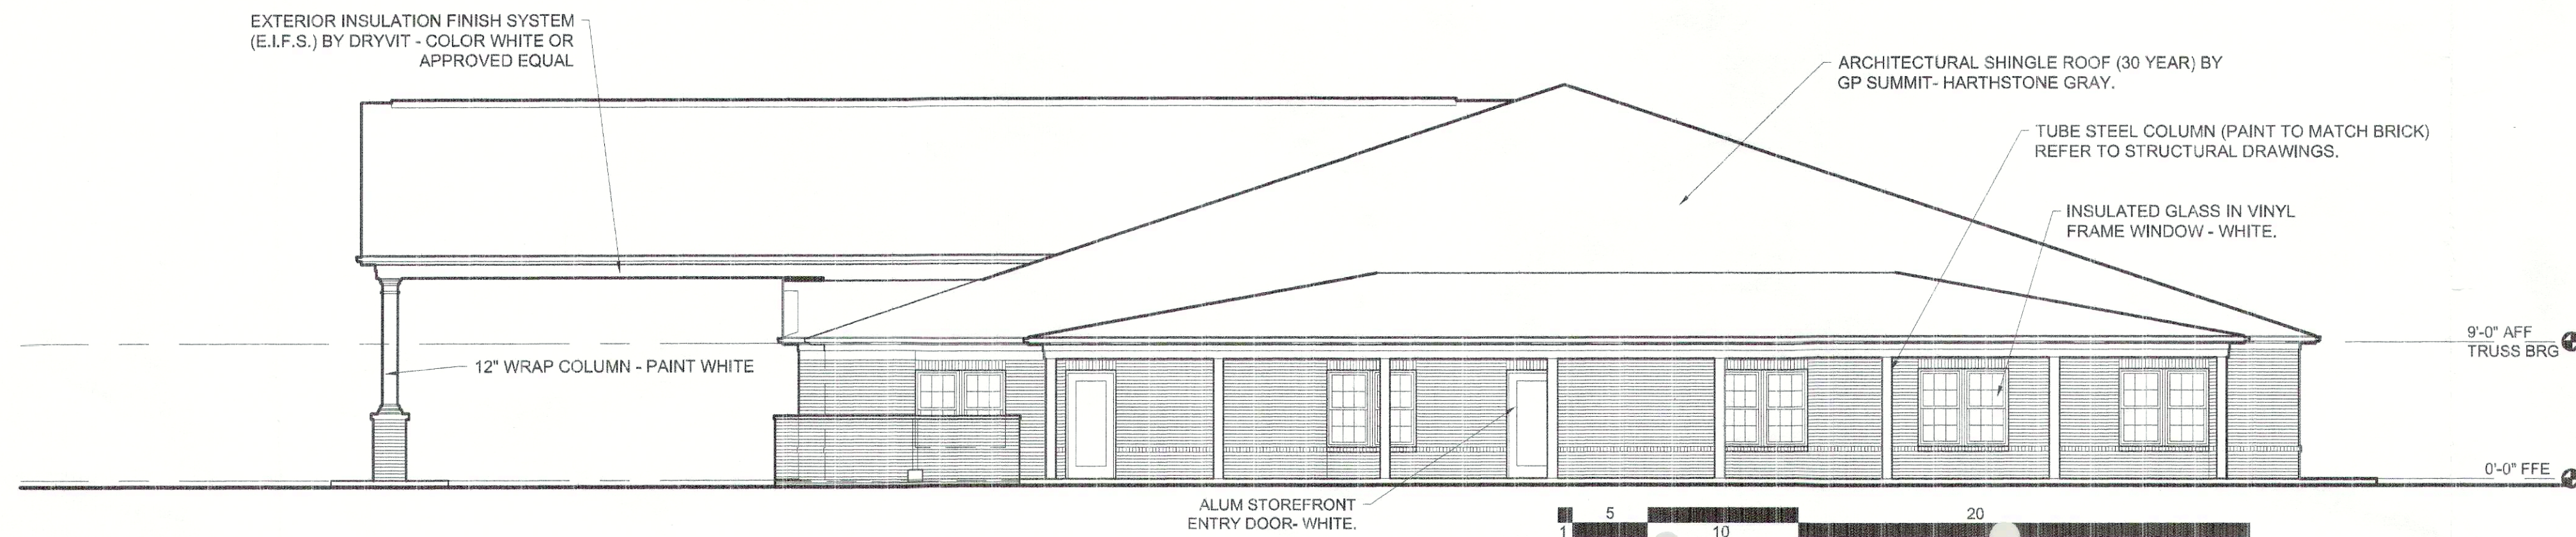

C2 1/8"=1'-0" SIDE ELEVATION

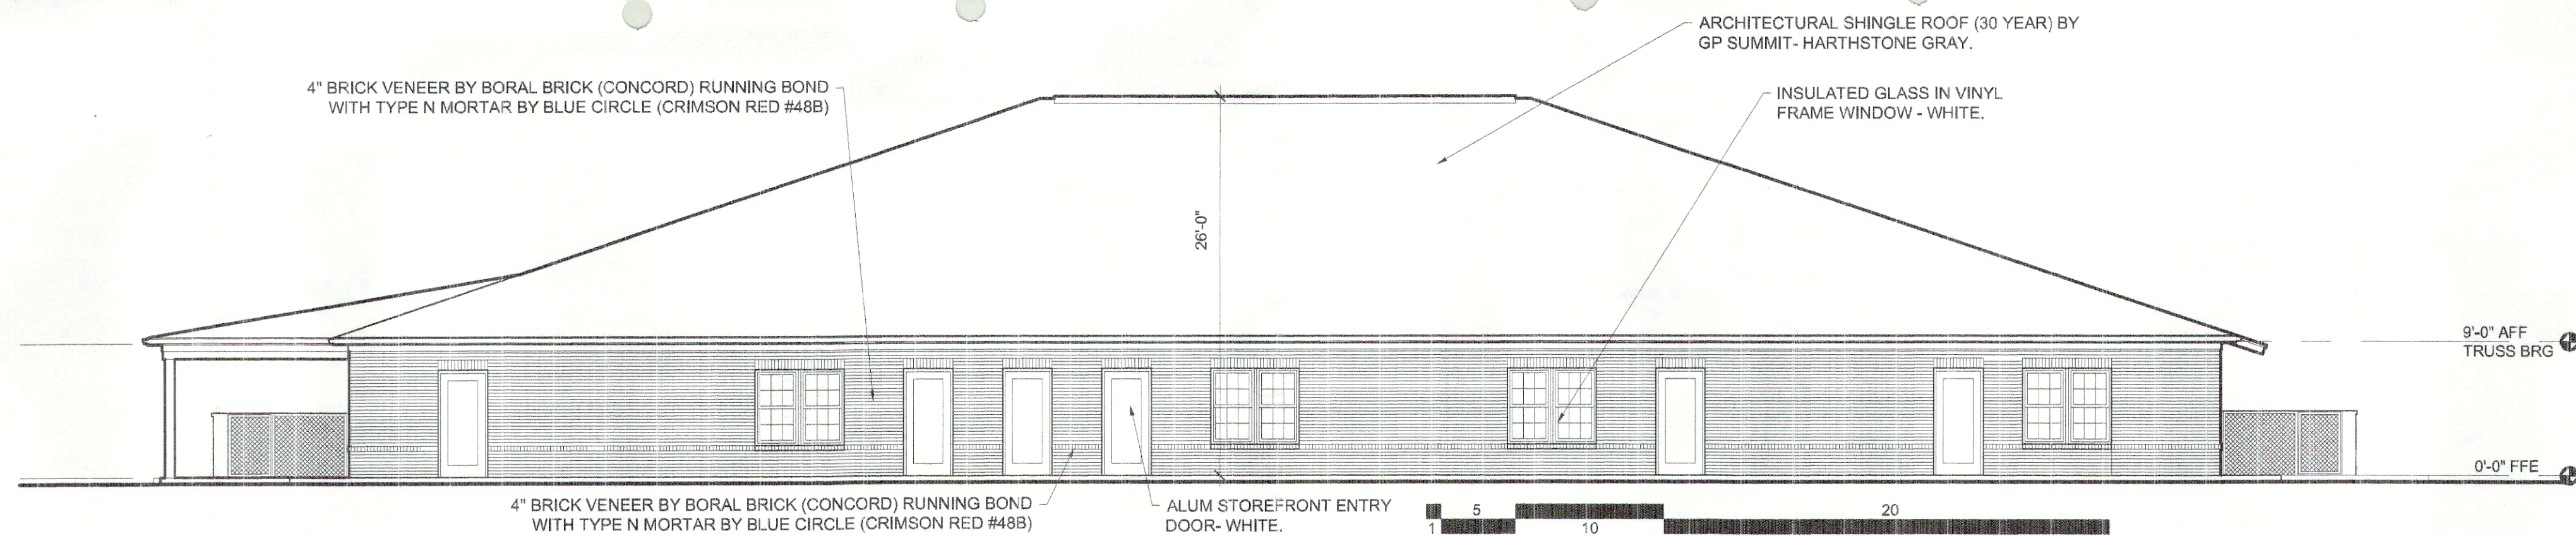

B2 1/8"=1'-0" REAR ELEVATION

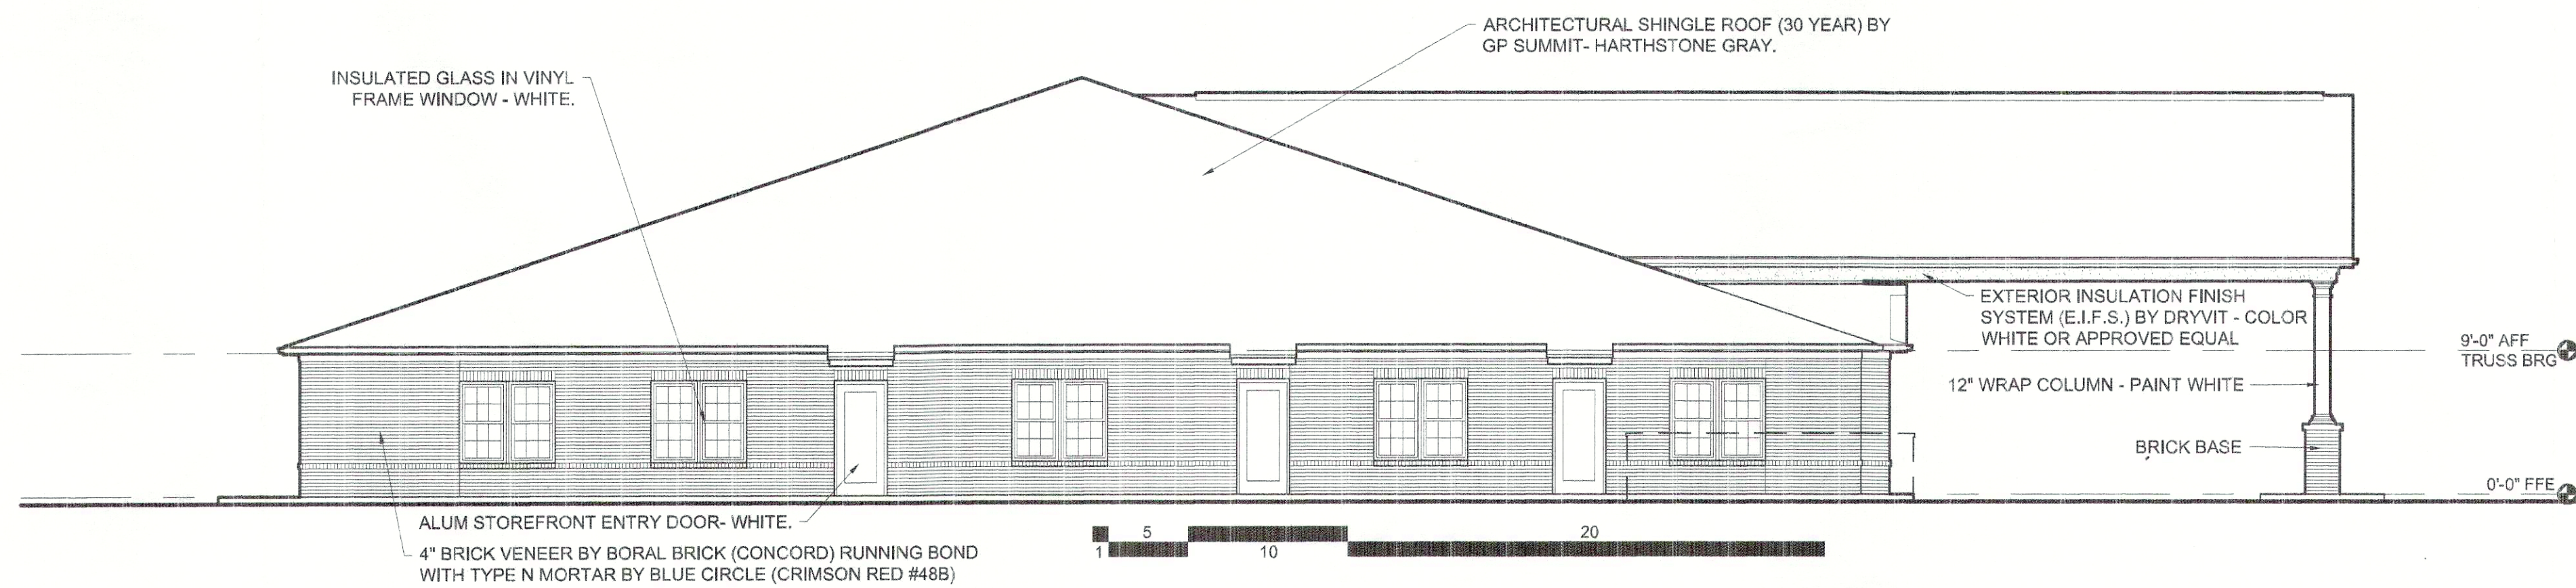

A2 1/8"=1'-0" SIDE ELEVATION

LEGACY ACADEMY
CHILDCARE FACILITY

SOUTH COBB DRIVE
SMYRNA, GA

RECEIVED
2/17/17

ISSUED FOR:
REVIEW

LEGACY
ACADEMY
CHILDCARE