


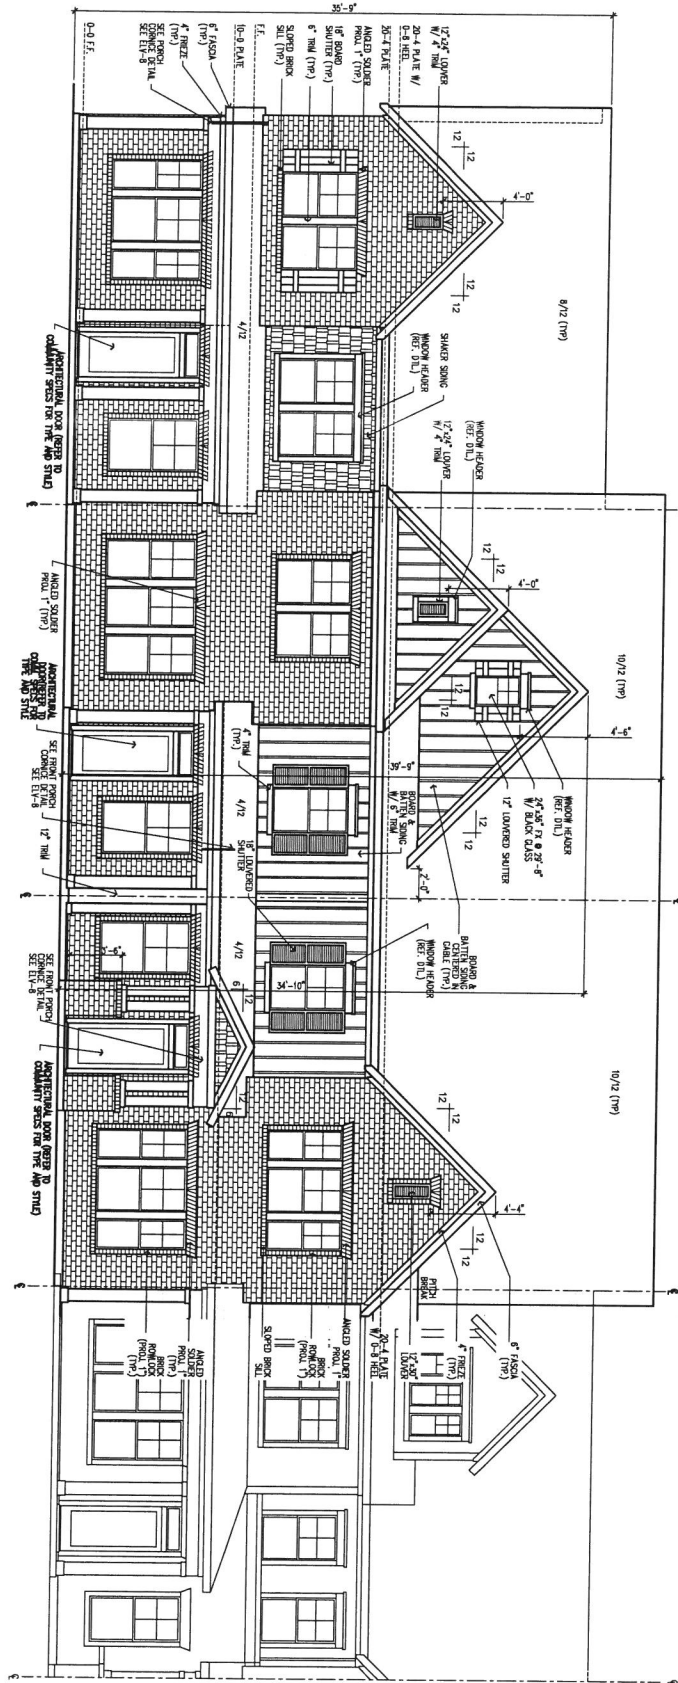

LOT 0021
2768 BELL DR.
FRONT ELEVATION N 7847 E

LOT 0020
2766 BELL DR.
N 7847 D

LOT 0019
2764 BELL DR.
S 7847 C

LOT 0018
2762 BELL DR.
N 7847 B

RELEASED FOR
CONSTRUCTION

WOODBURY TH
LOTS 0017-0021
ATLANTA, GA

Proj. No.:
4674
Job No.:
17-21
Lot: 17-21
Blk:
Sect:

David Weekley Homes

A MORRIS
Date: Scale: 1/4" = 1'-0"
Rev:


© Teckley Homes LP, 2016
The measurements, dimensions, and other specifications, shown on this document, are guidelines for construction use only. The actual specifications of the finished structure may vary. This document may not be relied on as a representation of what the completed structure will look like.

NORTH

ELV-1


LOT 17-21
ATLANTA

LOT 0019
2764 BELL DR.
S 7847 C

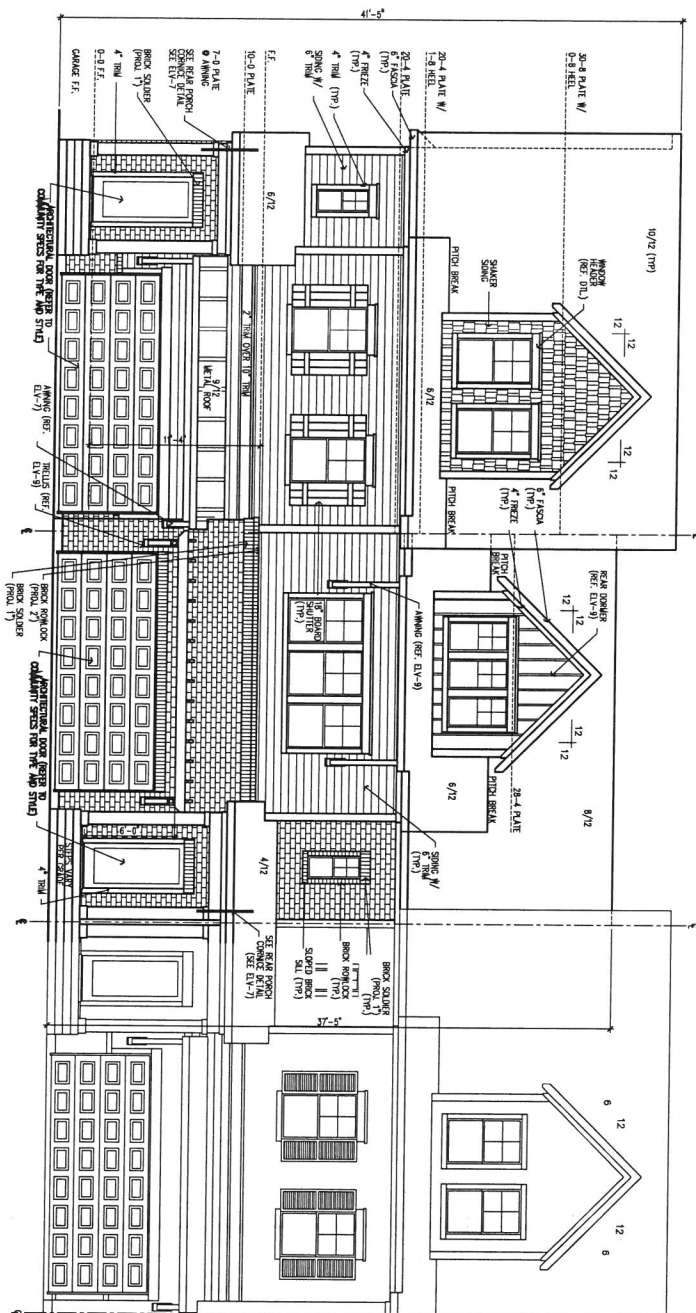

© Weekley Homes L.P. 2016
The measurements, dimensions, and other specifications, shown on this document, are guidelines for construction use only. The actual specifications of the finished structure may vary. This document may not be relied on as a representation of what the completed structure will look like.

SIDE ELEVATION 7847-E NORTH

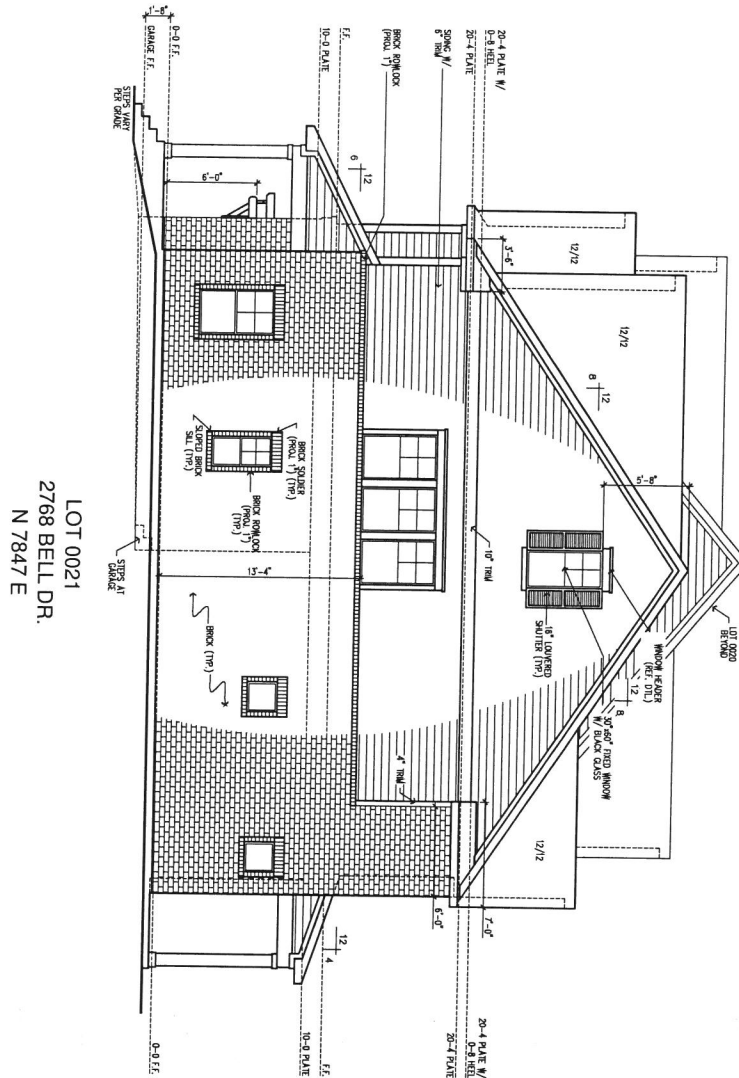

LOT 0021
2768 BELL DR.
N 7847 E

RELEASED FOR
CONSTRUCTION

NORTH
ELV-5
LOT 17-21
ATLANTA

WOODBURY TH
LOTS 0017-0021
ATLANTA, GA


Proj. No.:
4674
Job No.:
17-21
Lot: 17-21
Blk:
Sect:

David Weekley Homes

A MORRIS
Scale: 1/4" = 1'-0"
Date:
Rev.:

© Weekley Homes L.P. 2016
The measurements, dimensions, and other specifications shown on this document are guidelines for construction use only. The actual specifications of the finished structure may vary. This document may not be relied on as a representation of what the completed structure will look like.

LOT 0017 - MODEL
2760 BELL DR.
S 7847 A

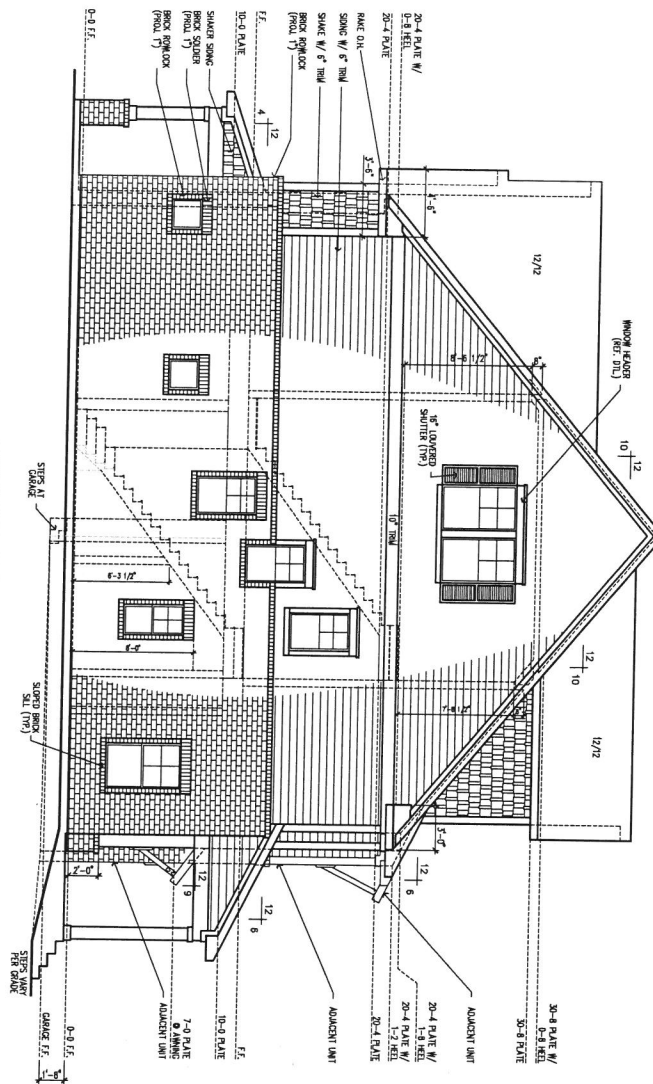

NORTH
ELV-6
LOT 17-21
ATLANTA

WOODBURY TH
LOTS 0017-0021
ATLANTA, GA

Proj. No.: 4674	Lot: 17-21
Job No.: 17-21	Blk:
	Sect:

David Weekley Homes

A MORRIS	Scale: 1/4" = 1'-0"
Date:	Rev.:

© Weekley Homes LP. 2016
The measurements, dimensions, and other specifications, shown on this document, are guidelines for construction use only. The actual specifications of the finished structure may vary. This document may not be relied on as a representation of what the completed structure will look like.