


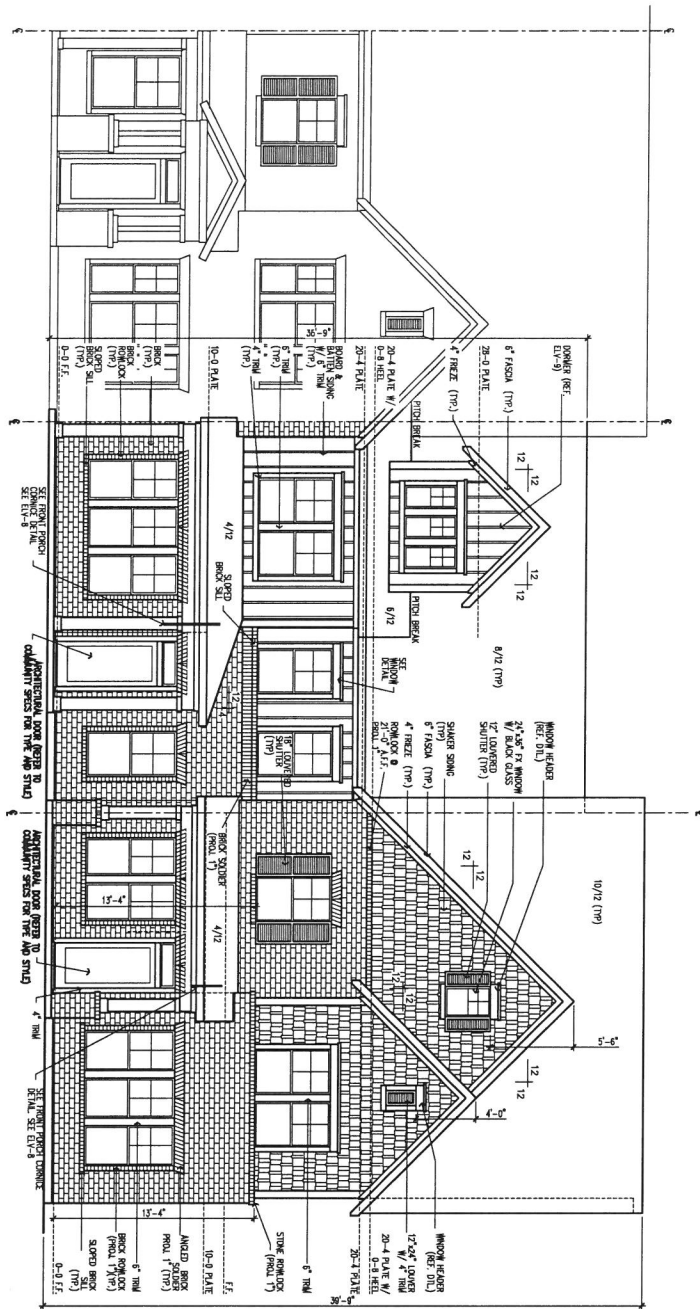

LOT 0019
2764 BELL DR.
S 7847 C

LOT 0018
2762 BELL DR.
N 7847 B

LOT 0017 - MODEL
2760 BELL DR.
S 7847 A

FRONT ELEVATION

RELEASED FOR
CONSTRUCTION


NORTH
ELV-2
LOT 17-21
ATLANTA

WOODBURY TH
LOTS 0017-0021
ATLANTA, GA

Proj. No.:
4674
Job No.:
17-21
Lot: 17-21
Blk:
Sect:

David Weekley Homes
A MORRIS
Date:
Scale: 1/4" = 1'-0"
Rev.:

© Weekley Homes L.P. 2016
The measurements, dimensions, and other specifications, shown on this document, are guidelines for construction use only. The actual specifications of the finished structure may vary. This document may not be relied on as a representation of what the completed structure will look like.

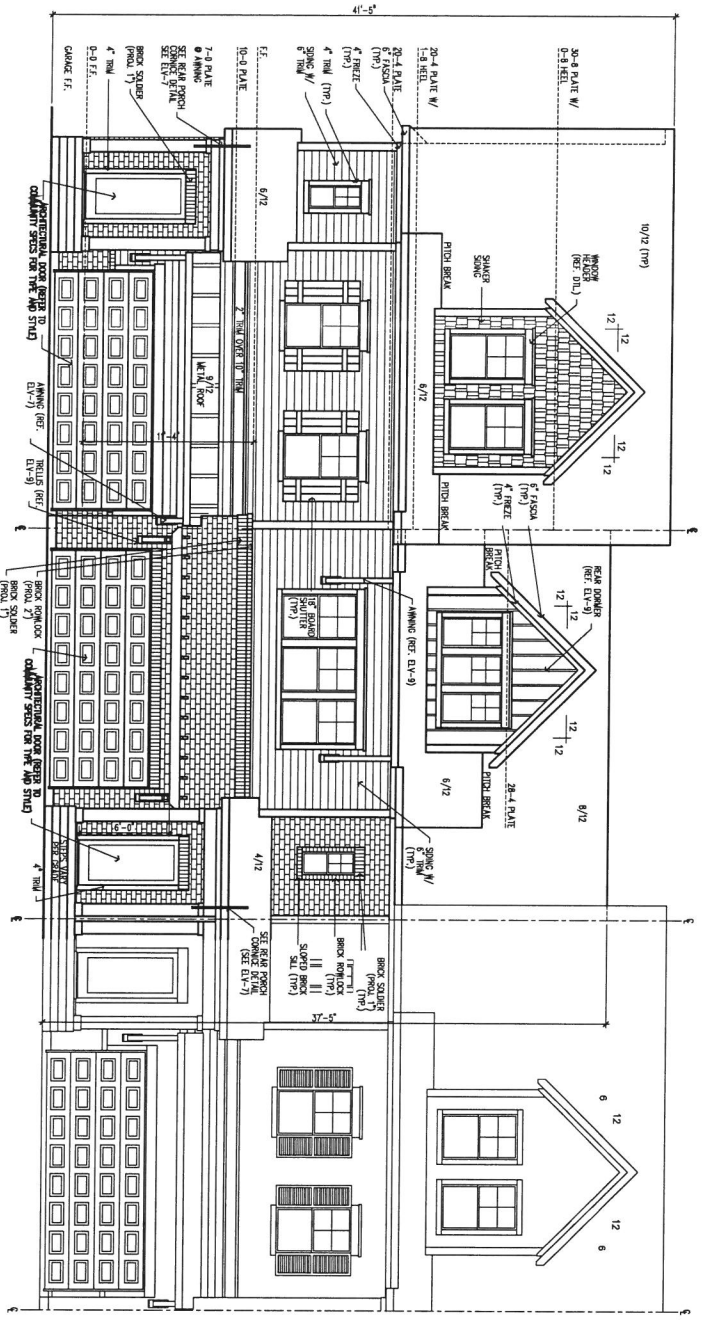

REAR ELEVATION

LOT 0017 - MODEL
2760 BELL DR.
S 7847 A

LOT 0018
2762 BELL DR.
N 7847 B

LOT 0019
2764 BELL DR.
S 7847 C

RELEASED FOR
CONSTRUCTION

NORTH ELV-3 LOT 17-21 ATLANTA	WOODBURY TH LOTS 0017-0021 ATLANTA, GA		Proj. No.: 4674	Lot: 17-21	David Weekley Homes A MORRIS Scale: 1/4" = 1'-0" Date: _____ Rev: _____	©Weekley Homes L.P. 2016 The measurements, dimensions, and other specifications, shown on this document, are guidelines for construction use only. The actual specifications of the finished structure may vary. This document may not be relied on as a representation of what the completed structure will look like.
			Job No.: 17-21	Blk: _____		
				Sect: _____		


LOT 0018
2762 BELL DR.
N 7847 B

LOT 0019
2764 BELL DR.
S 7847 C

LOT 0020
2766 BELL DR.
N 7847 D

LOT 0021
2768 BELL DR.
N 7847 E

REAR ELEVATION

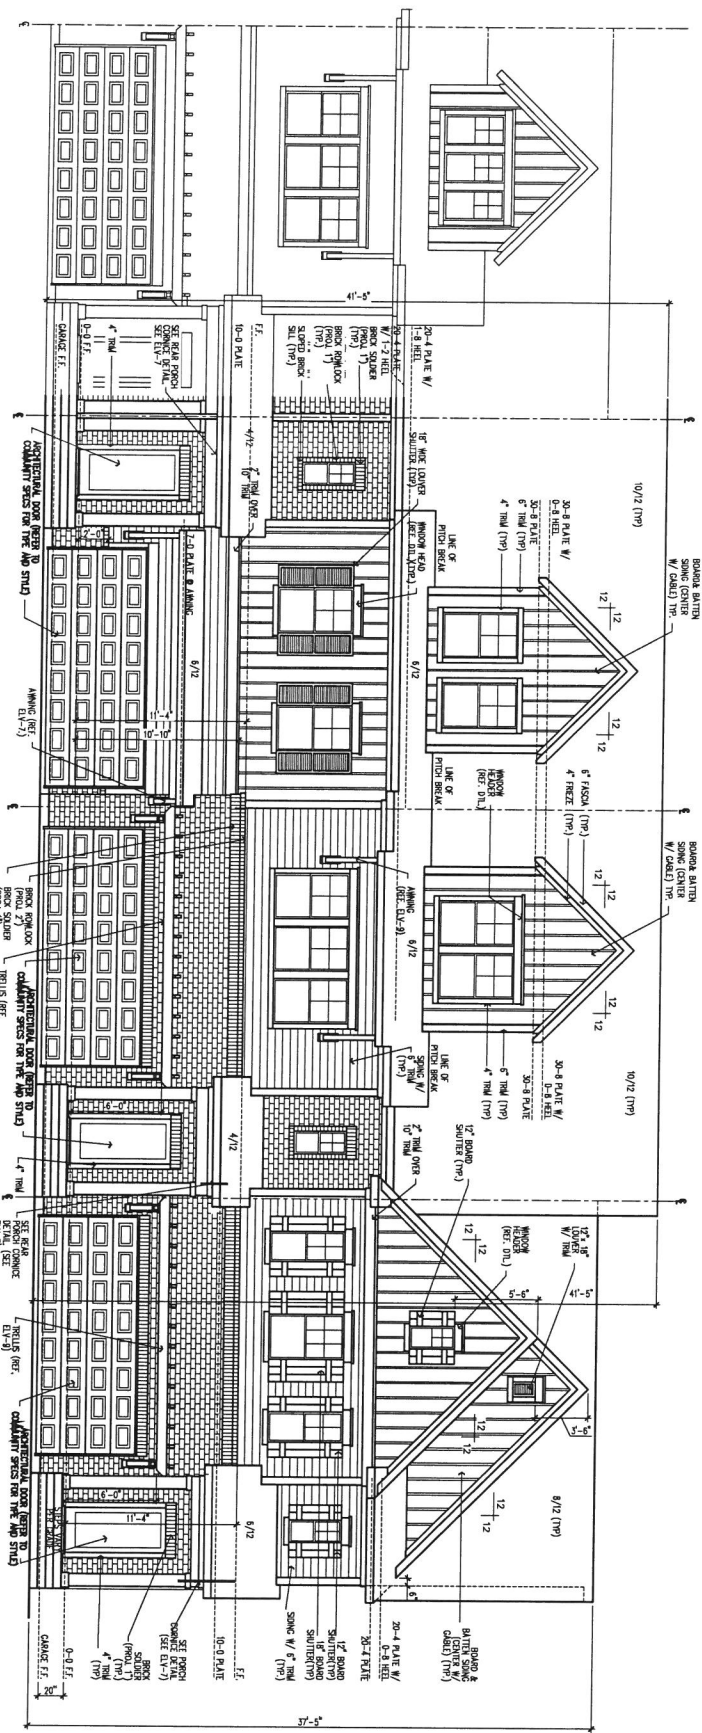

RELEASED FOR
CONSTRUCTION

NORTH
ELV-4
LOT 17-21
ATLANTA

WOODBURY TH
LOTS 0017-0021
ATLANTA, GA

Proj. No.: 4674
Lot: 17-21
Job No.: 17-21
Blk:
Sect:

David Weekley Homes
A MORRIS
Scale: 1/4" = 1'-0"
Date:
Rev:

©Weekley Homes LP, 2016
The measurements, dimensions, and other specifications, shown on this document, are guidelines for construction use only. The actual specifications of the finished structure may vary. This document may not be relied on as a representation of what the completed structure will look like.

**RELEASED FOR
CONSTRUCTION**

NORTH
ELV-5
LOT 17-21
ATLANTA


WOODBURY TH
LOTS 0017-0021
ATLANTA, GA

Proj. No.: 4674	Lot: 17-21
Job No.: 17-21	Blk:
	Sect:


David Weekley Homes

A MORRIS	Scale: 1/4" = 1'-0"
Date:	Rev.:

© Weekley Homes L.P. 2016
The measurements, dimensions, and other specifications, shown on this document, are guidelines for construction use only. The actual specifications of the finished structure may vary. This document may not be relied on as a representation of what the completed structure will look like.

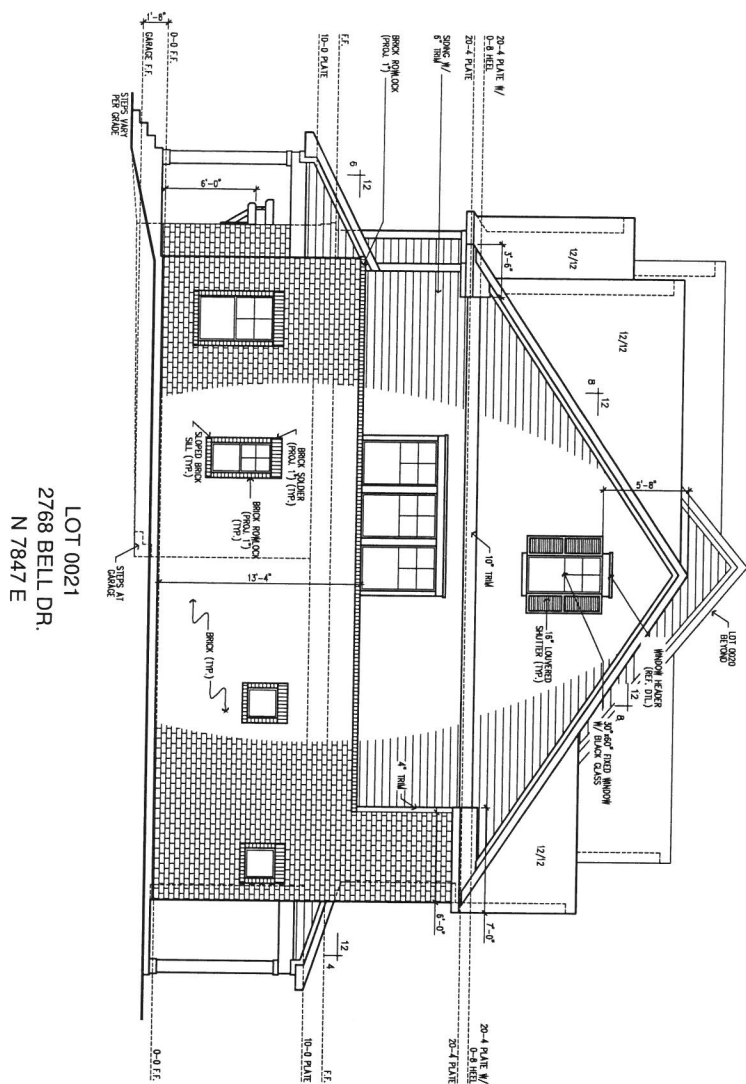

LOT 0017 - MODEL
2760 BELL DR.
S 7847 A

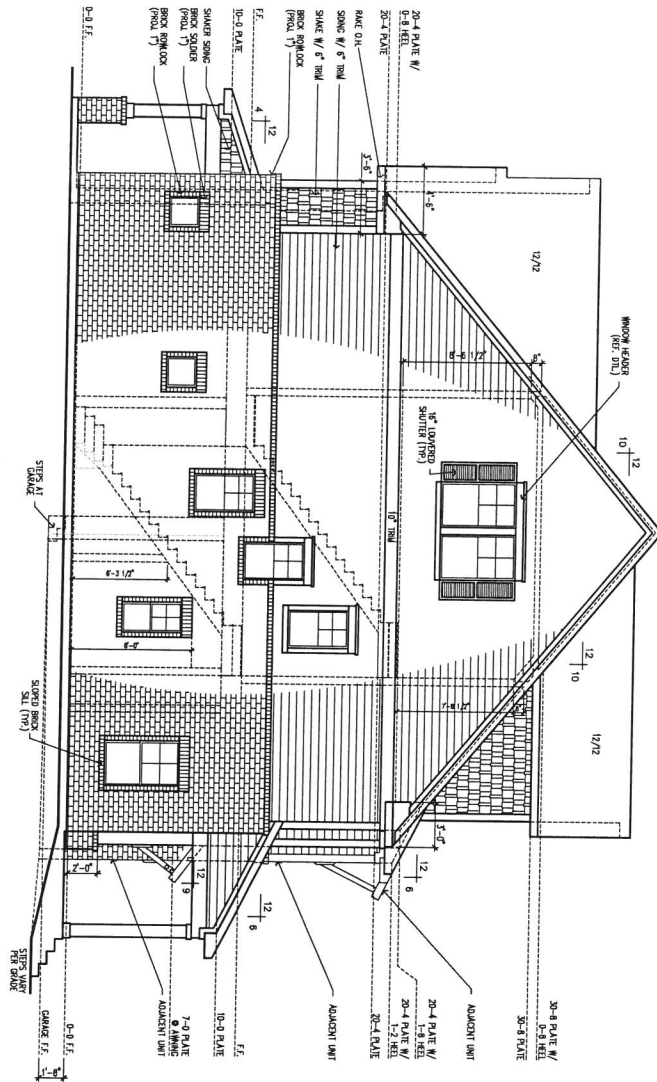

NORTH
ELV-6
LOT 17-21
ATLANTA

WOODBURY TH
LOTS 0017-0021
ATLANTA, GA

Proj. No.: 4674	Lot: 17-21
Job No.: 17-21	Blk:
	Secl:

David Weekley Homes

A MORRIS	Scale: 1/4" = 1'-0"
Date:	Rev.:

© Weekley Homes LP. 2016
The measurements, dimensions, and other specifications, shown on this document, are guidelines for construction use only. The actual specifications of the finished structure may vary. This document may not be relied on as a representation of what the completed structure will look like.