





2 BUILDING ELEVATION (COMMERCIAL)
SCALE: 1/16" = 1'-0"

LEGEND:
1 - BRICK VENEER
2 - FIBER CEMENT PANEL
3 - FIBER CEMENT SIDING
4 - TEXTURED PANEL

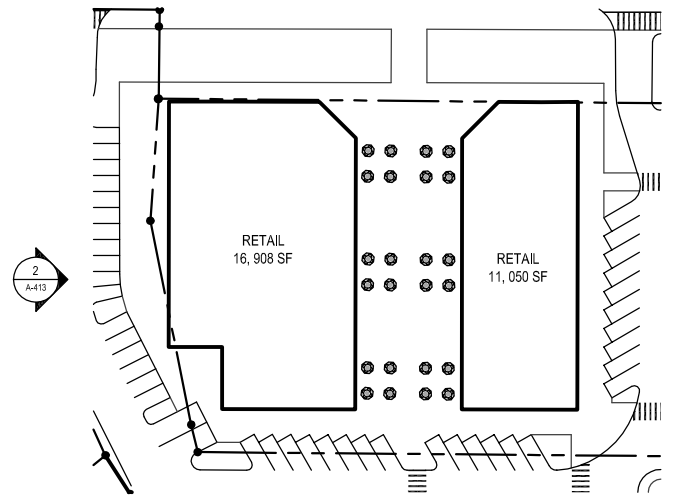

1 KEY PLAN
SCALE: NTS

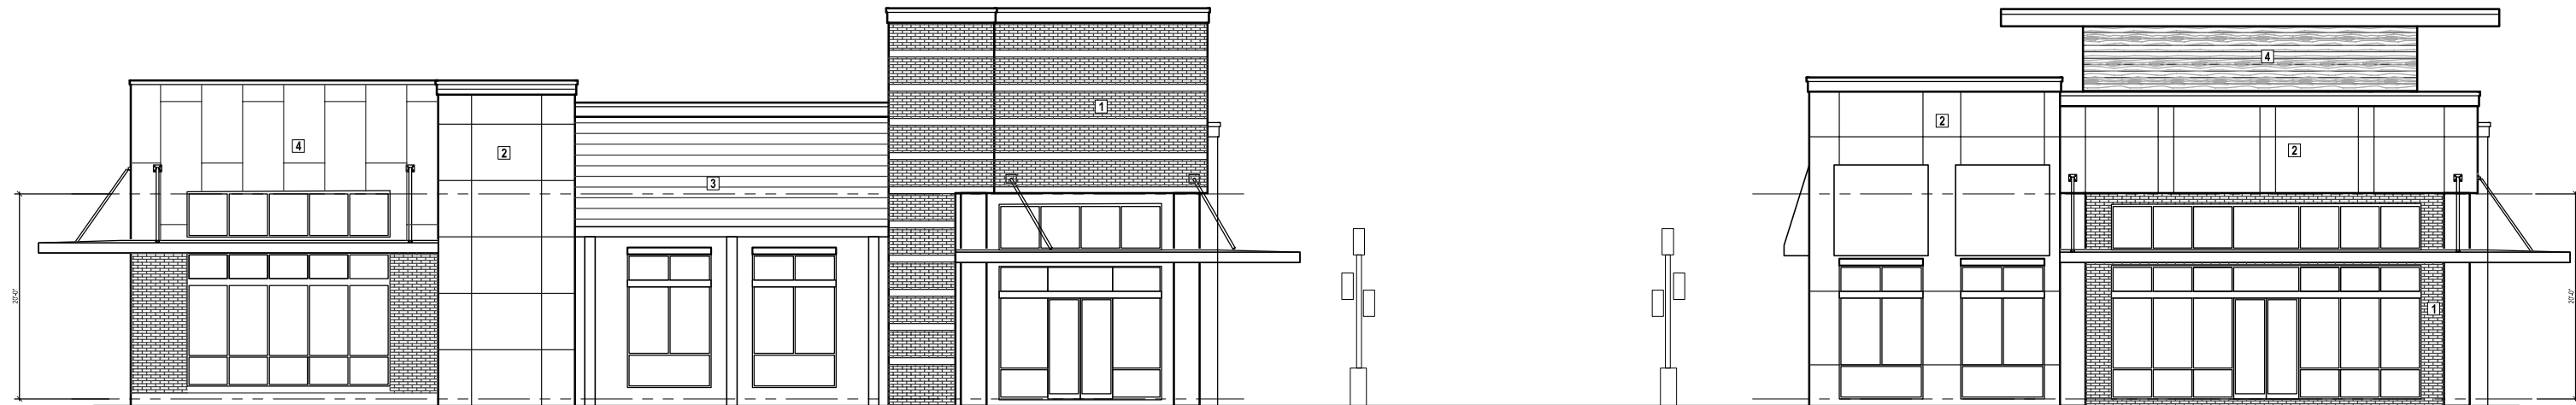

1 BUILDING ELEVATION (COMMERCIAL)
SCALE: 1/16" = 1'-0"

LEGEND:
1 - BRICK VENEER
2 - FIBER CEMENT PANEL
3 - FIBER CEMENT SIDING
4 - TEXTURED PANEL