




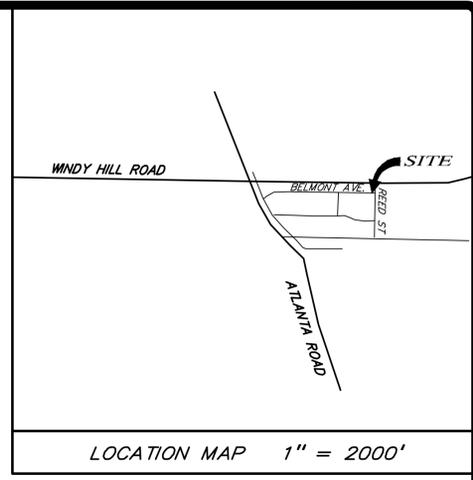

SITE DATA:


1. TOTAL AREA: 10.63 ACRES
2. EX. ZONING - R-20 (COBB COUNTY)
3. PROPOSED ZONING - RAD CONDITIONAL (CITY OF SMYRNA)
4. PROPOSED SETBACKS:
 FRONT/MAJOR SIDE SETBACK - 5'
 SIDE SETBACK - 5' (INTERIOR)
 REAR SETBACK 5' (MEASURED FROM ALLEY ACCESS EASEMENT)
5. PROPOSED UNITS:
 - 55 - 40'W REAR ENTRY SINGLE FAMILY LOTS
6. DENSITY - 5.17 UNITS PER ACRE
7. REQUIRED PARKING - 2 SPOTS/UNIT;
8. PROPOSED PARKING
 - 2 SPACES PER LOT/UNIT = 110 SPACES
 - 22 PARALLEL SPACE ALONG PROPOSED PUBLIC ROAD
9. OPEN SPACE PROVIDED = 4.67 AC. (45% OF TOTAL AREA)
10. BOUNDARY COMPILED FROM COBB GIS;
11. THERE IS A STREAM AND LAKE ON THIS PROPERTY.
12. WETLANDS EXISTS ON THE PROPERTY (BETWEEN STREAM AND LAKE).
13. MIN. DRIVEWAY LENGTH = 22'

BELMONT AVENUE TRACT
FOR TRATOR HOMES

LAND LOTS 562, 17th DISTRICT, 2nd SECTION
 CITY OF SMYRNA, COBB COUNTY, GEORGIA

REVISIONS		
REV.	DATE	REVISION REFERENCE

SHEET TITLE
ZONING PLAN

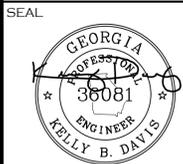

PROJECT I.D.	FIELD BOOK
DRAWN BY	CHECKED BY
SCALE	ISSUE DATE
1" = 50'	11/29/16
SHEET NUMBER	
1 of 1	



NOT ISSUED FOR CONSTRUCTION

Gaskins
 ENGINEERING • SURVEYING • LAND PLANNING • ENVIRONMENTAL
 Phone: (770) 424-2100
 Fax: (770) 424-2100
 1259 Peachtree Station Rd
 Marietta, Georgia 30064
 www.gasmap.com

© 2006, GASKINS SURVEYING COMPANY, INC. This drawing may be used for the express purpose of constructing the work shown for the site and owner specified for the site. Any other use of this drawing including any reproduction or alteration of this drawing without the prior written approval of Gaskins Surveying Company, Inc. is prohibited.

BELMONT AVENUE TRACT FOR TRATON HOMES

LAND LOTS 562, 17th DISTRICT, 2nd SECTION
CITY OF SMYRNA, COBB COUNTY, GEORGIA

REVISIONS		
REV.	DATE	REVISION REFERENCE

SHEET TITLE
TREE PLAN

SEAL

PROJECT I.D. FIELD BOOK

DRAWN BY CHECKED BY

SCALE ISSUE DATE

1" = 50' 11/29/16

SHEET NUMBER
1 of 2

TREE INVENTORY	
SIZE (DBH)	TYPE
6	CHERRY
7	CHERRY
7	CHERRY
8	CHERRY
7	CHERRY
6	CHERRY
31	CHINESE CHESTNUT
8	HICKORY
8	HICKORY
9	HICKORY
10	HICKORY
7.5	HICKORY
7	HICKORY
12	HICKORY
6	HICKORY
14.5	OAK
18	OAK
6	OAK
6	OAK
13	OAK
21	OAK
13	OAK
22	OAK
8	OAK
19	OAK
6	OAK
31	OAK
16	OAK
15	OAK
31	PINE
16	POPLAR
10	POPLAR
12	SWEET GUM
12	SWEET GUM
21	SWEET GUM
29	SWEET GUM
8	SWEET GUM
6	SWEET GUM
9	SWEET GUM
8	SWEET GUM
11	SWEET GUM
9	SWEET GUM
18	SYCAMORE
16	SYCAMORE
582	TOTAL INCHES

TREE DATA:

SITE DENSITY FACTOR (S.D.F.)
TOTAL ACRES = 10.63 ACRES
AREA OF EXISTING LAKE = 1.89 ACRES
PROPOSED RIGHT OF WAY = 0.78 ACRES
PROPOSED ACCESS & UTILITY EASEMENT = 1.14 ACRES
AREA OF BUFFER (EXCLUDING TREE SAVE AREA) = 1.88 ACRES
NET AREA = 4.94 ACRES
S.D.F. = 4.94 ACRES X 100 INCHES = 494 INCHES

EXISTING SITE DENSITY FACTOR (E.D.F.)
TREE INVENTORY FOR SAVE AREA = 582 INCHES
(SEE CHART)

REPLACEMENT DENSITY FACTOR (R.D.F.)
E.D.F. = 582 INCHES > S.D.F. = 494 INCHES,
REQUIREMENTS SATISFIED

STREET TREES:

- 3" CALIPER STREET TREES TO BE PLANTED.
- 2745 L.F. OF RIGHT OF WAY - 300 L.F. OF POND DAM (TREES ARE NOT PERMITTED ON DAM) = 2445 L.F. / 30 L.F. = 82 TREES
24 RECOMPENSE TREES WILL BE USED AS STREET TREES.
- EXISTING RIGHT OF WAY TREES TO BE REMOVED SINCE ROAD IMPROVEMENTS TO EXISTING ROADS WILL BE REQUIRED.

PARKING LOT TREES:

- 10 - 3" CALIPER PARKING LOT TREES TO BE PLANTED

LOT TREES:

- 55 - 2" CALIPER LOT TREES TO BE PLANTED.

RECOMPENSE TREES:


- 95 INCHES TO BE RECOMPENSED.
- 24 - 4" CALIPER HARDWOOD TREES TO BE PLANTED AND USED TO MEET STREET TREE REQUIREMENT.

TOTAL INCHES PLANTED = 386 INCHES

ONSITE SPECIMEN TREE CHART				
CO	DBH (IN)	TYPE	SPECIMEN	IMPACTED
142	28	WATER OAK	YES	YES
143	36	WATER OAK	NO	N/A
144	27	HACKBERRY	NO	N/A
145	15	DOGWOOD	NO	N/A
156	38	WATER OAK	YES	YES
157	29	WATER OAK	YES	YES
158	16	DOGWOOD	NO	N/A
159	10	DOGWOOD	NO	N/A
160	30	PECAN	NO	N/A
161	33	PECAN	NO	N/A
162	36	MAGNOLIA	NO	N/A

TREE SURVEY NOTES:

- EXISTING TREE LINE AS WELL AS SPECIMEN SIZE TREE LOCATIONS TAKEN FROM AERIAL PHOTOGRAPHY.
- TREES WERE NOT FIELD LOCATED.
- THERE ARE 11 ONSITE SPECIMEN SIZE TREES ON SITE. 3 TREES ARE SPECIMEN QUALITY AND ARE IMPACTED = 95 INCHES.

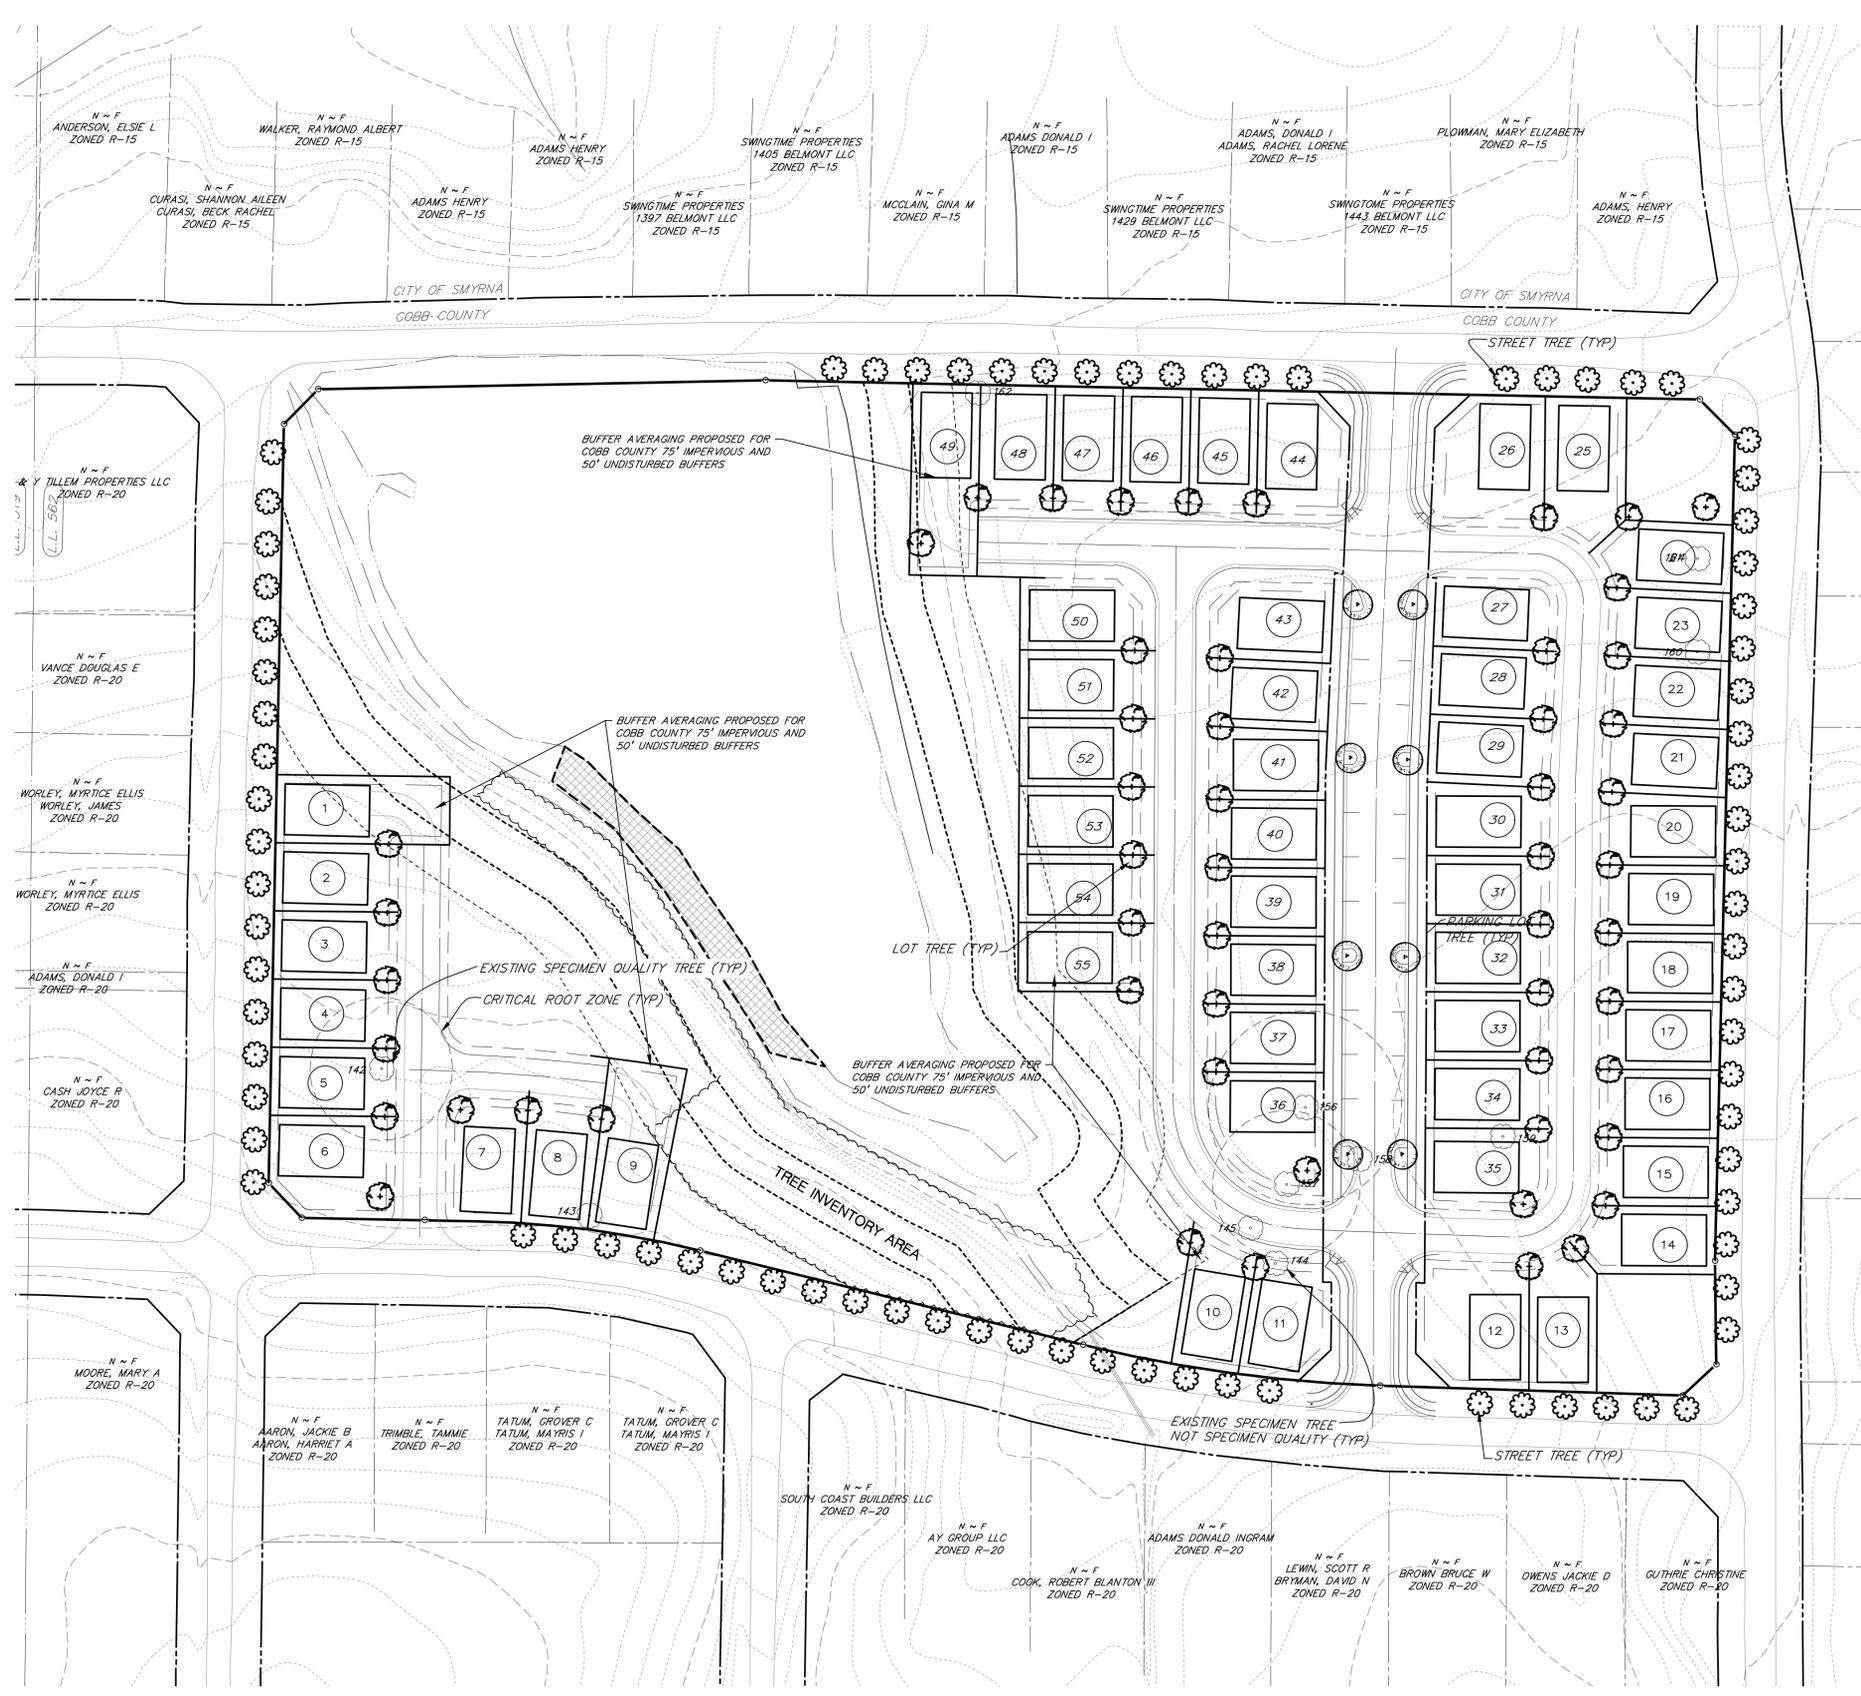

