



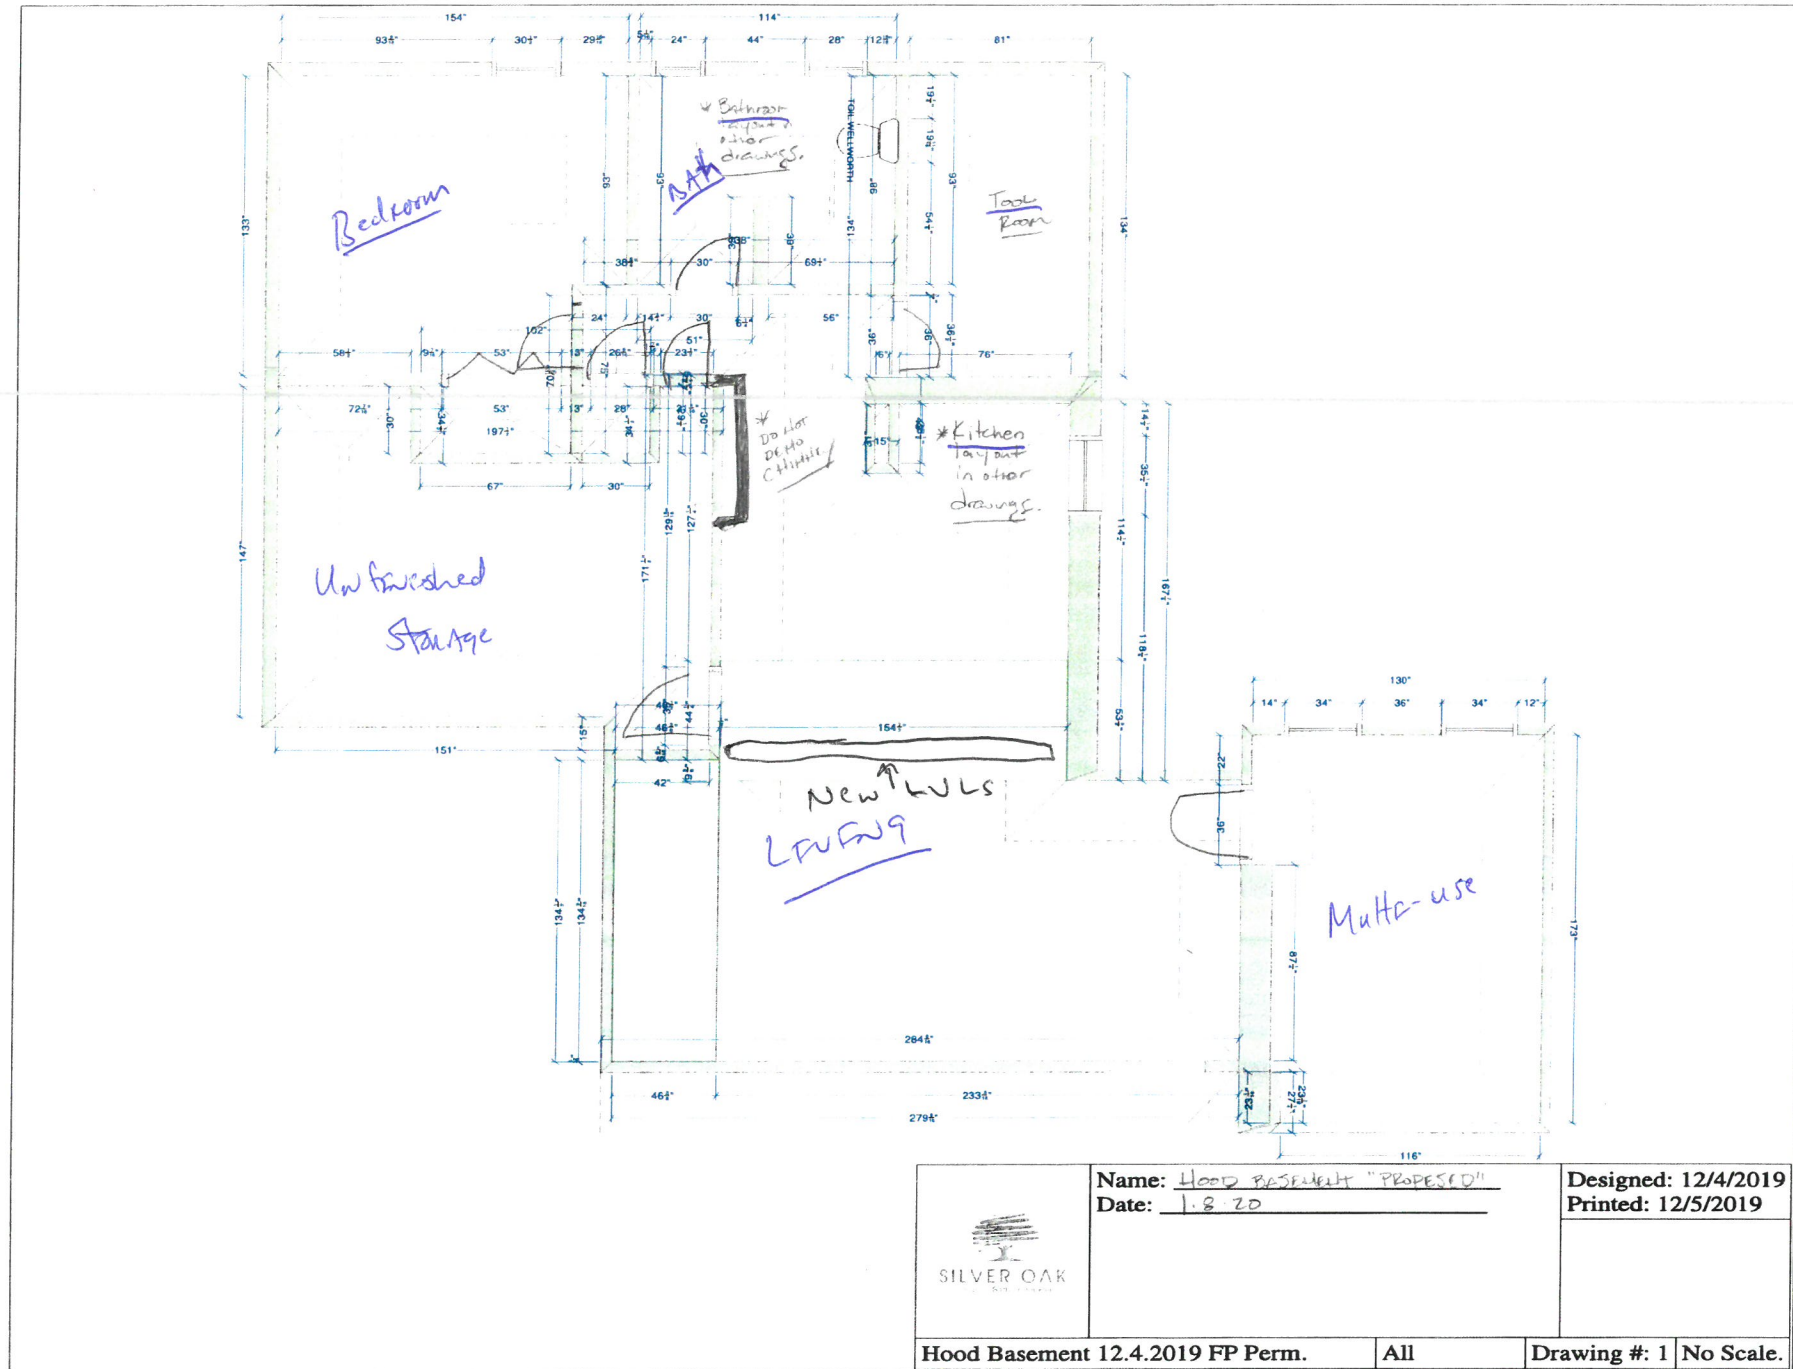

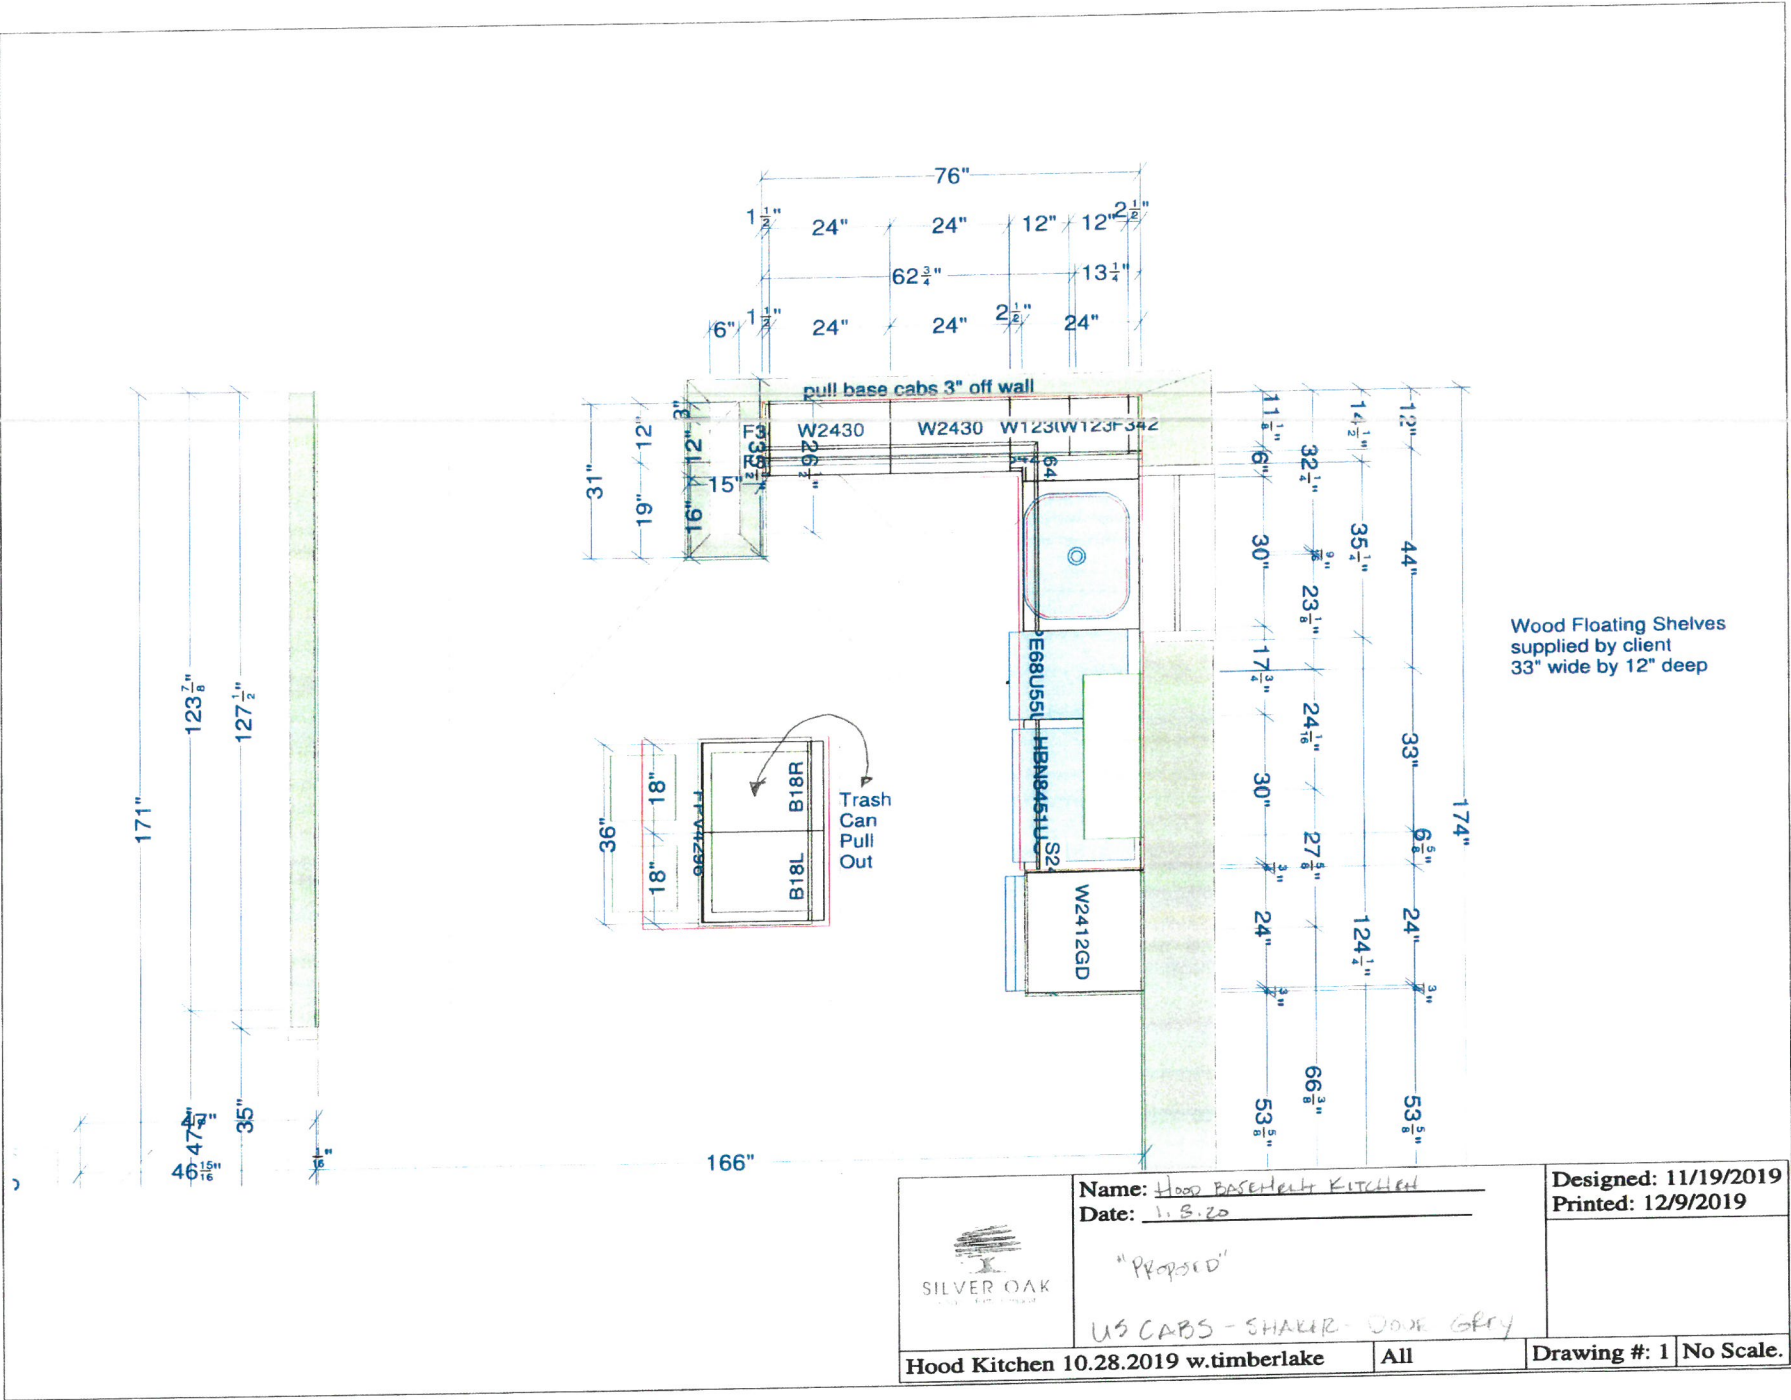

 SILVER OAK A DIV OF BETHUNE	Name: <u>Hood Basement Kitchen</u> Date: <u>1.8.20</u>		Designed: 11/19/2019 Printed: 12/9/2019
	"Proposed" WS CABS-SHAKER-TOUGREFF		
Hood Kitchen 10.28.2019 w.timberlake		E1 2	Drawing #: 1 No Scale.