


FILE PATH: I:\CP3SERVER\POND\CO.COM\RESOURCES\PROJECTS\FY211210754\04_CAD_BIM\04.00_PLOTS\2022-08-09_SCOPE\MARKUP\CS101_SMYRNA\SITEPLAN PLOTTED BY: THOMPSON, SYDNEY DATE: 3/8/22

D
C
B
A

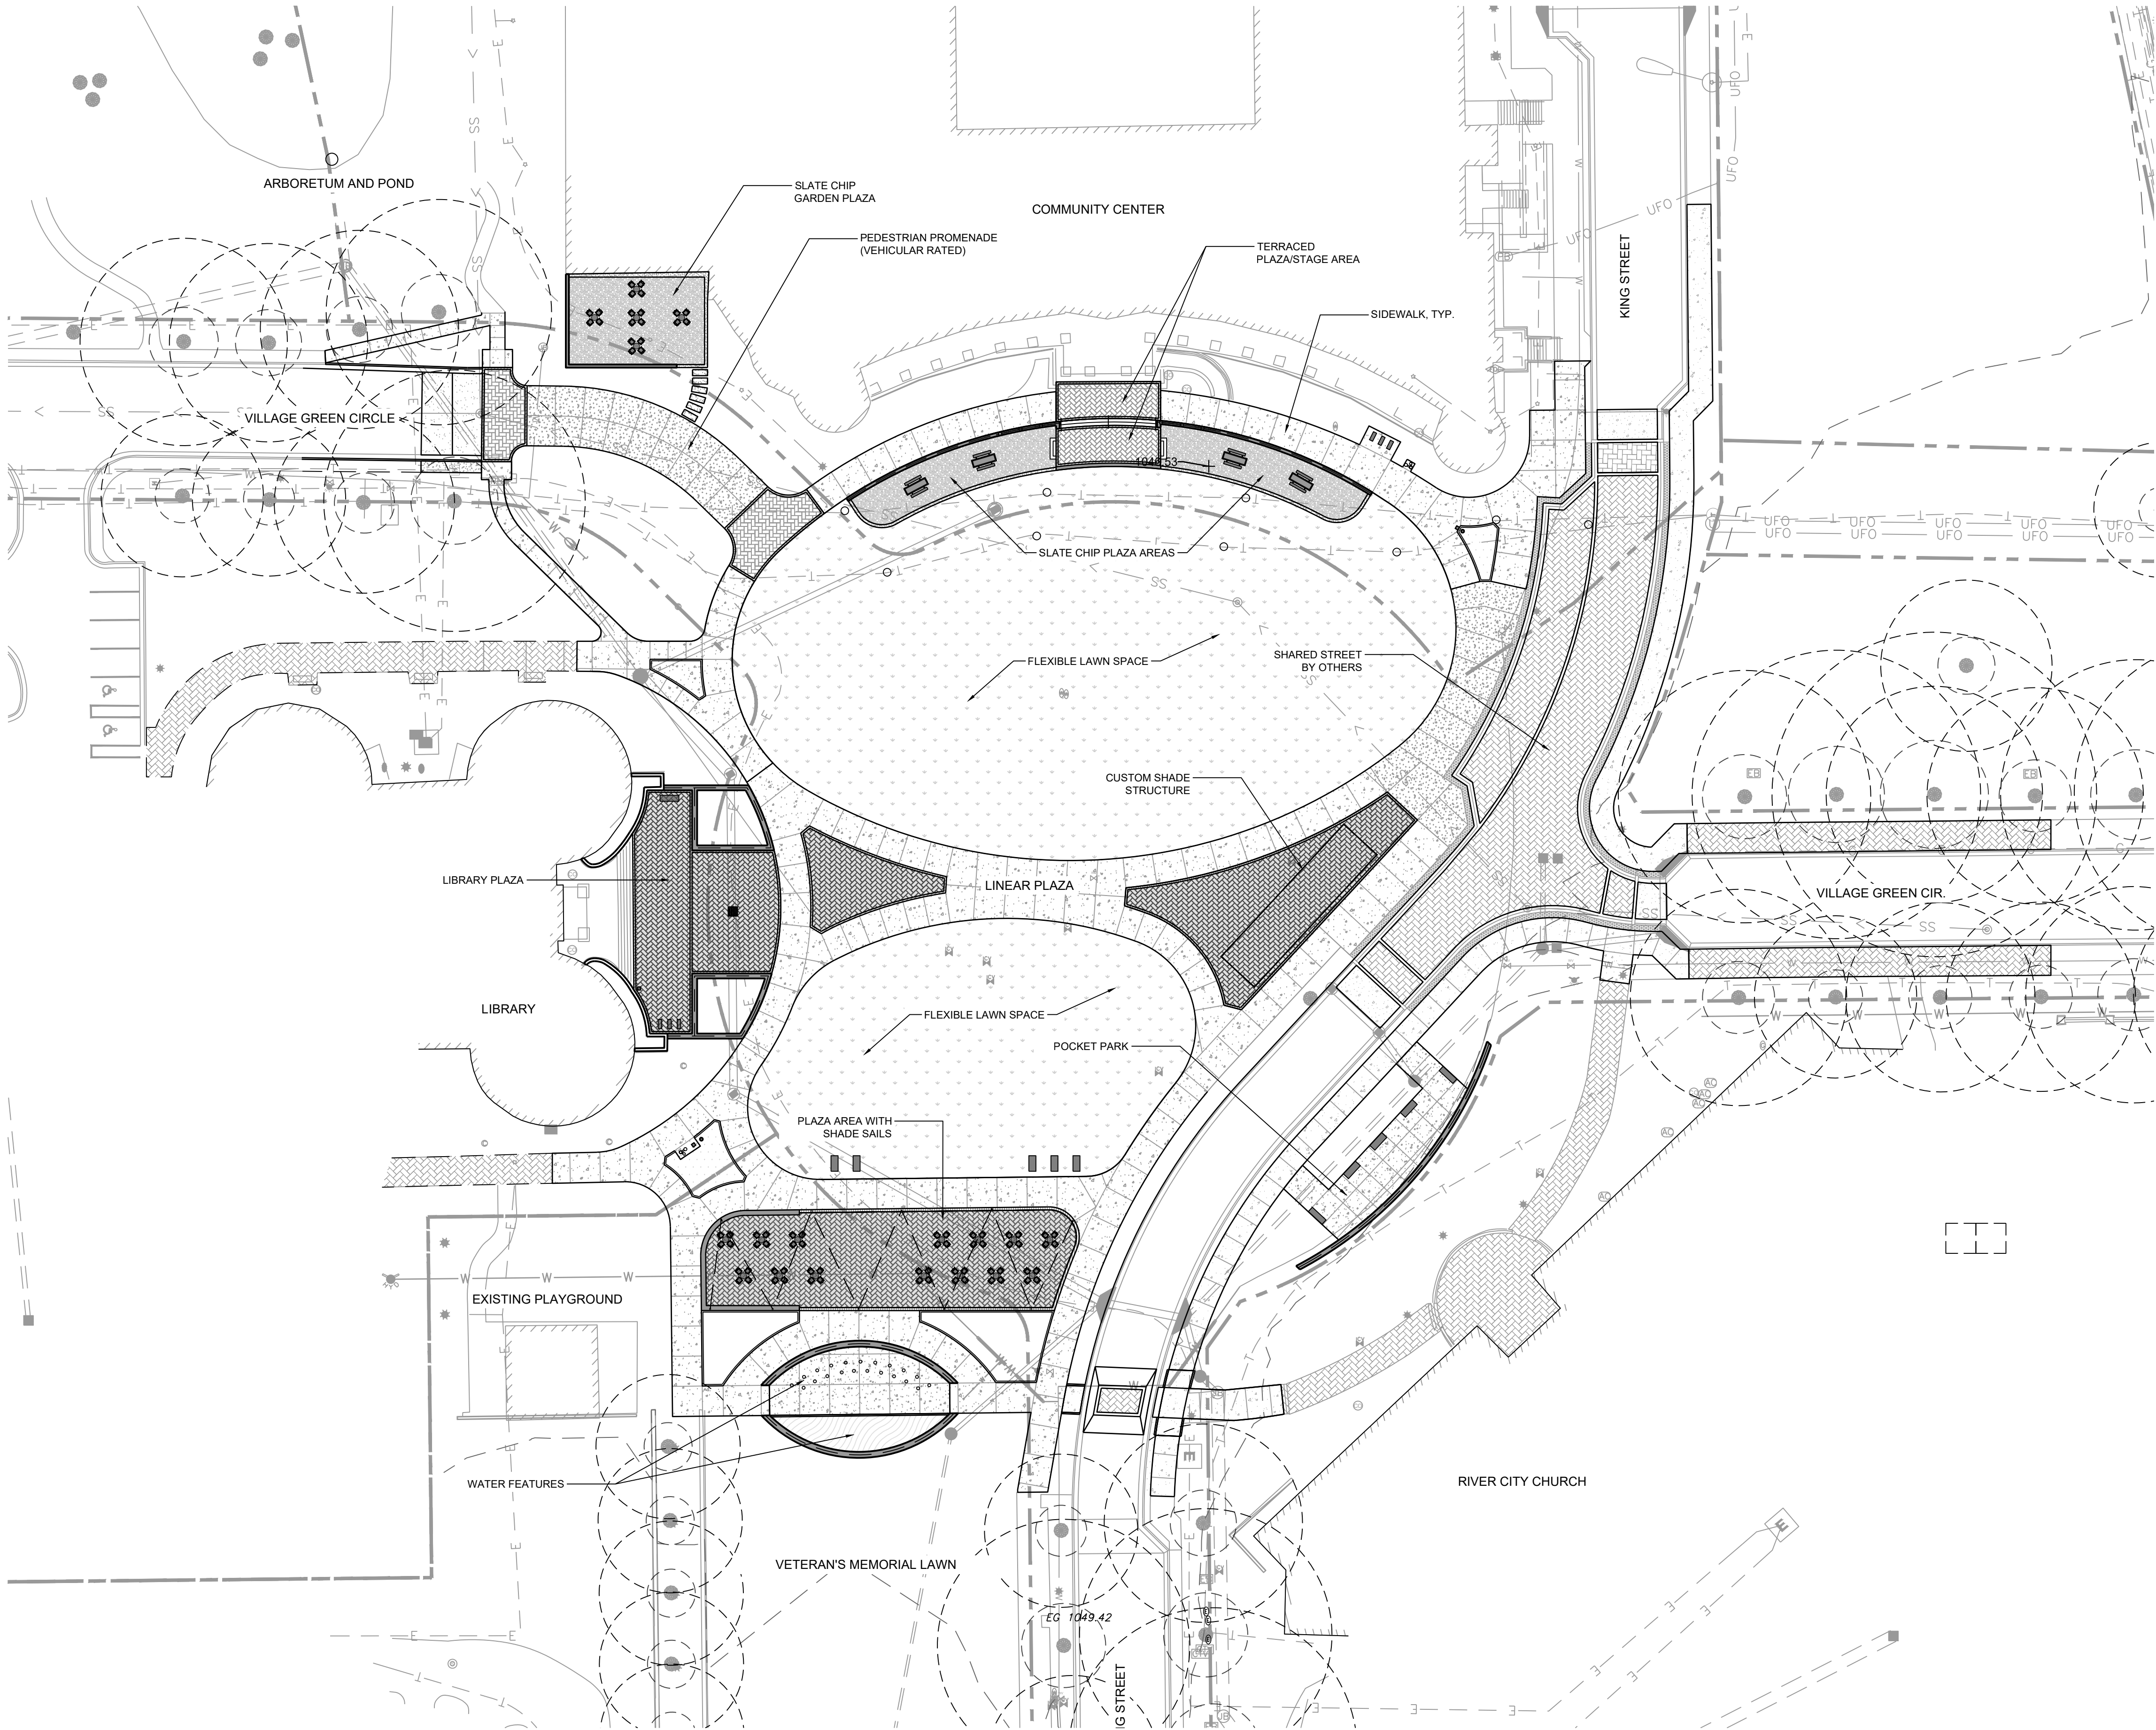

POND
3500 Parkway Lane
Suite 500
Peachtree Corners
Georgia 30092
(678) 336-7740
Copyright © 2022 by Pond & Company. All rights reserved. No copying or duplication of these documents is allowed without the expressed written agreement of Pond & Company.

DPR SEAL

CLIENT INFORMATION



PROJECT NAME

**SMYRNA
DOWNTOWN
IMPROVEMENTS**

LAND LOT(S) 521 OF
THE 17TH DISTRICT,
2ND SECTION

2800 KING ST SE
SMYRNA, GA. 30080

DRAWING ISSUE

DATE

DESCRIPTION

MARK

DESIGNED BY: ST
DRAWN BY: SS
CHECKED BY: BJ
SUBMITTED BY: ST
DATE: 09/02/2022
PROJECT # 1210754

SHEET TITLE

**OVERALL KEY
PLAN**

SHEET NUMBER

CS100

ORIGINAL SHEET SIZE:
22" X 34"