
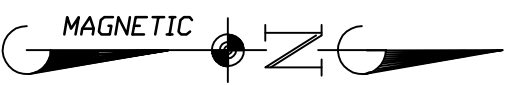



N/F Terry McCollister
Deed Bk 9863 Pg 34

N/F Terry McCollister
Deed Bk 9863Pg 34

N/F Charles W. Jr. & Melissa Wade
Deed Bk 15268 Pg 774

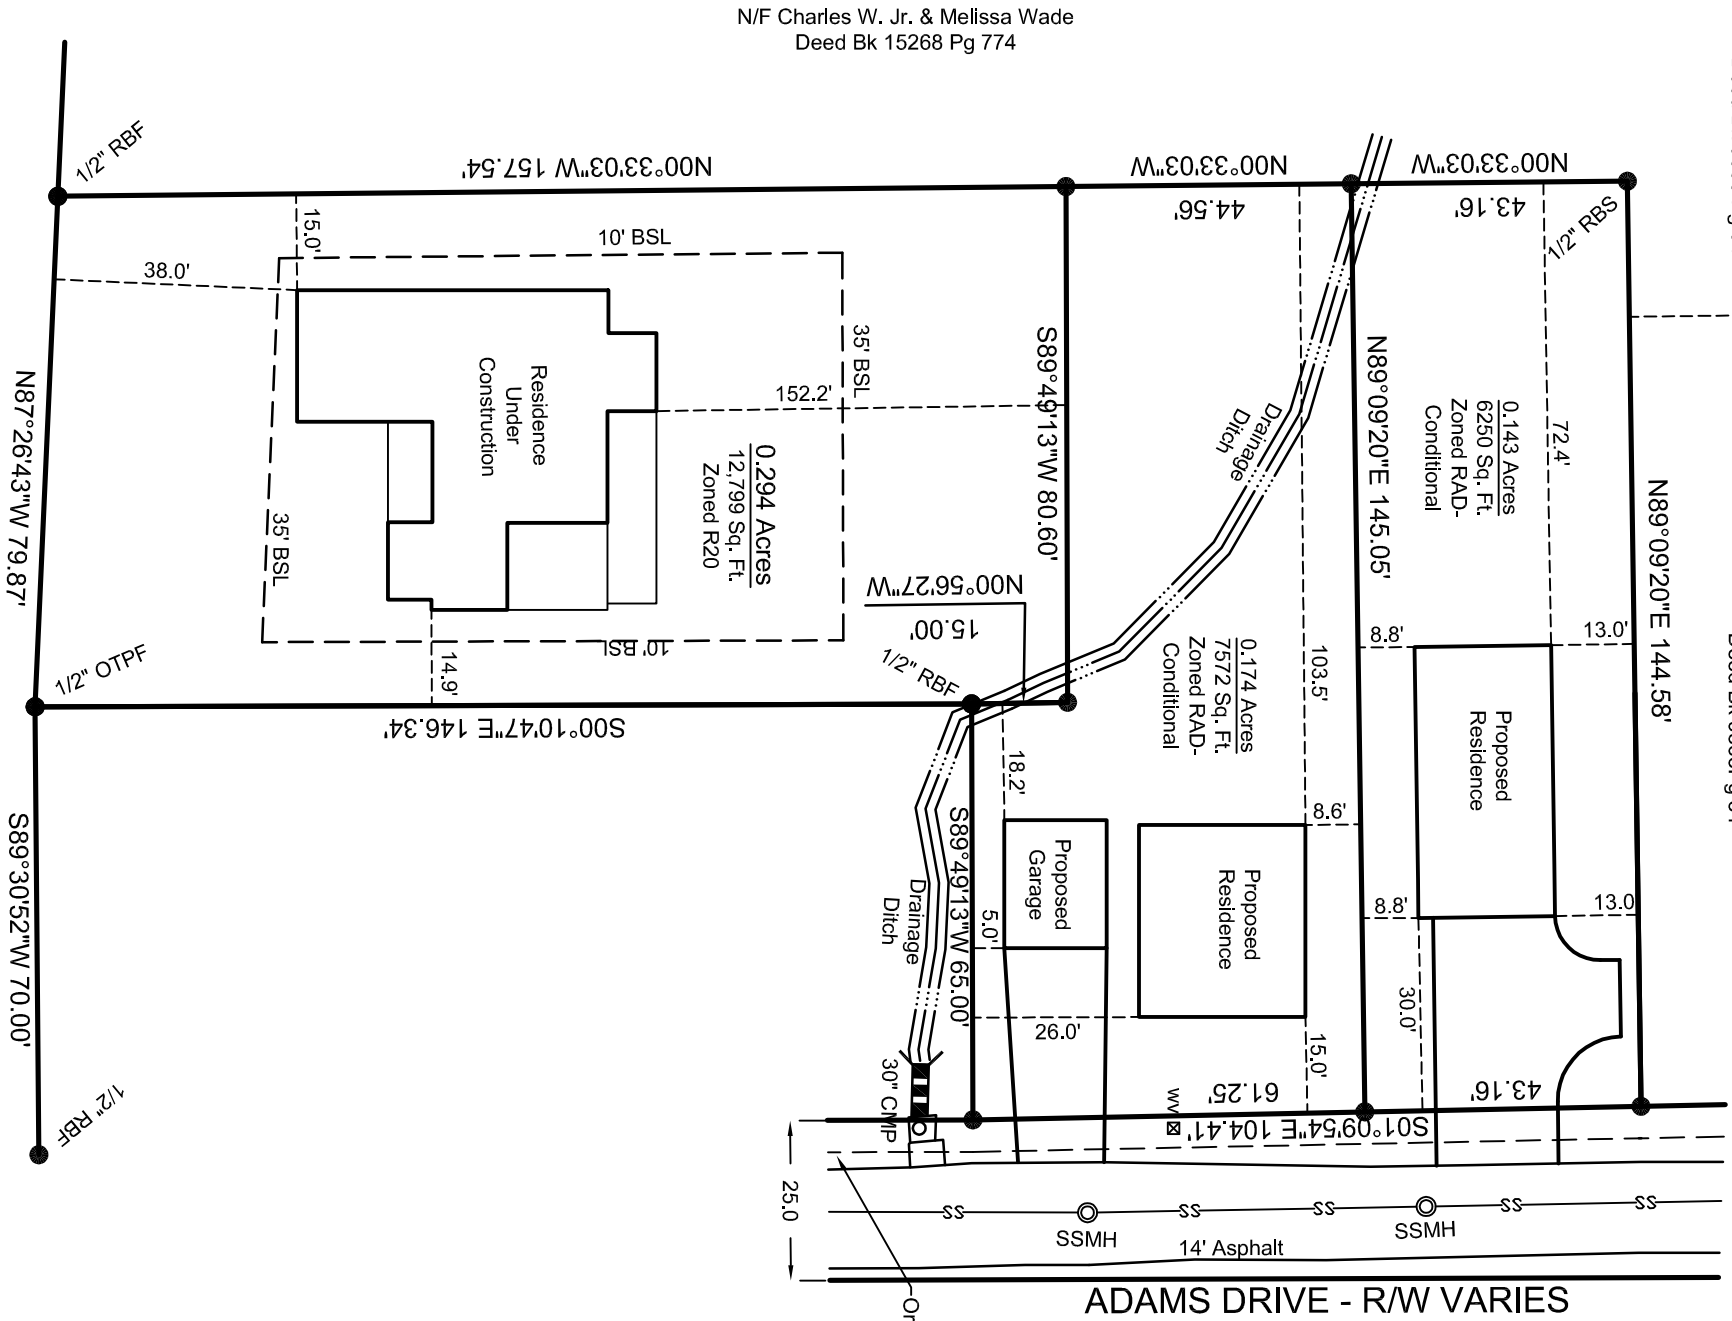

PIERCE AVENUE - 50' RW
18' Asphalt
Curb & Gutter

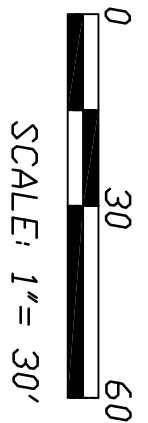

LandTec
Surveying

205 WILLIAMS BRIDGE ROAD,
TOCCOA, GEORGIA 30577
PHONE: (678)780-8832

CONCEPT PLAN OF 2495 ADAMS DRIVE &
1221 PIERCE AVE. FOR:
**RONALD
DICKINSON**
LOCATED IN:
LAND LOT 519, 17TH DISTRICT, 2ND SECTION
COBB COUNTY, GEORGIA

| | |
|---------------|------------|
| DRAWN: | WJG |
| CC: | WJG |
| DATE: | 02/10/2020 |
| SCALE: | 1"=30' |
| JOB NUMBER: | 20-008 |
| SHEET NUMBER: | 1 OF 1 |