



Revisions

1	ADDENDUM NO. 8	10.7.14
NO.	ISSUE	DATE
Sheet Information		
Date	09 MAY 2014	
Job Number	801285.000	
Drawn	MCS	
Checked	AAW	
Approved	AAW	
Title		


OVERALL SITE PLAN

Sheet

C-020

ISSUED FOR CONSTRUCTION
Copyright © 2014 PerkinsWill

THIS SHEET FOR REFERENCE ONLY.

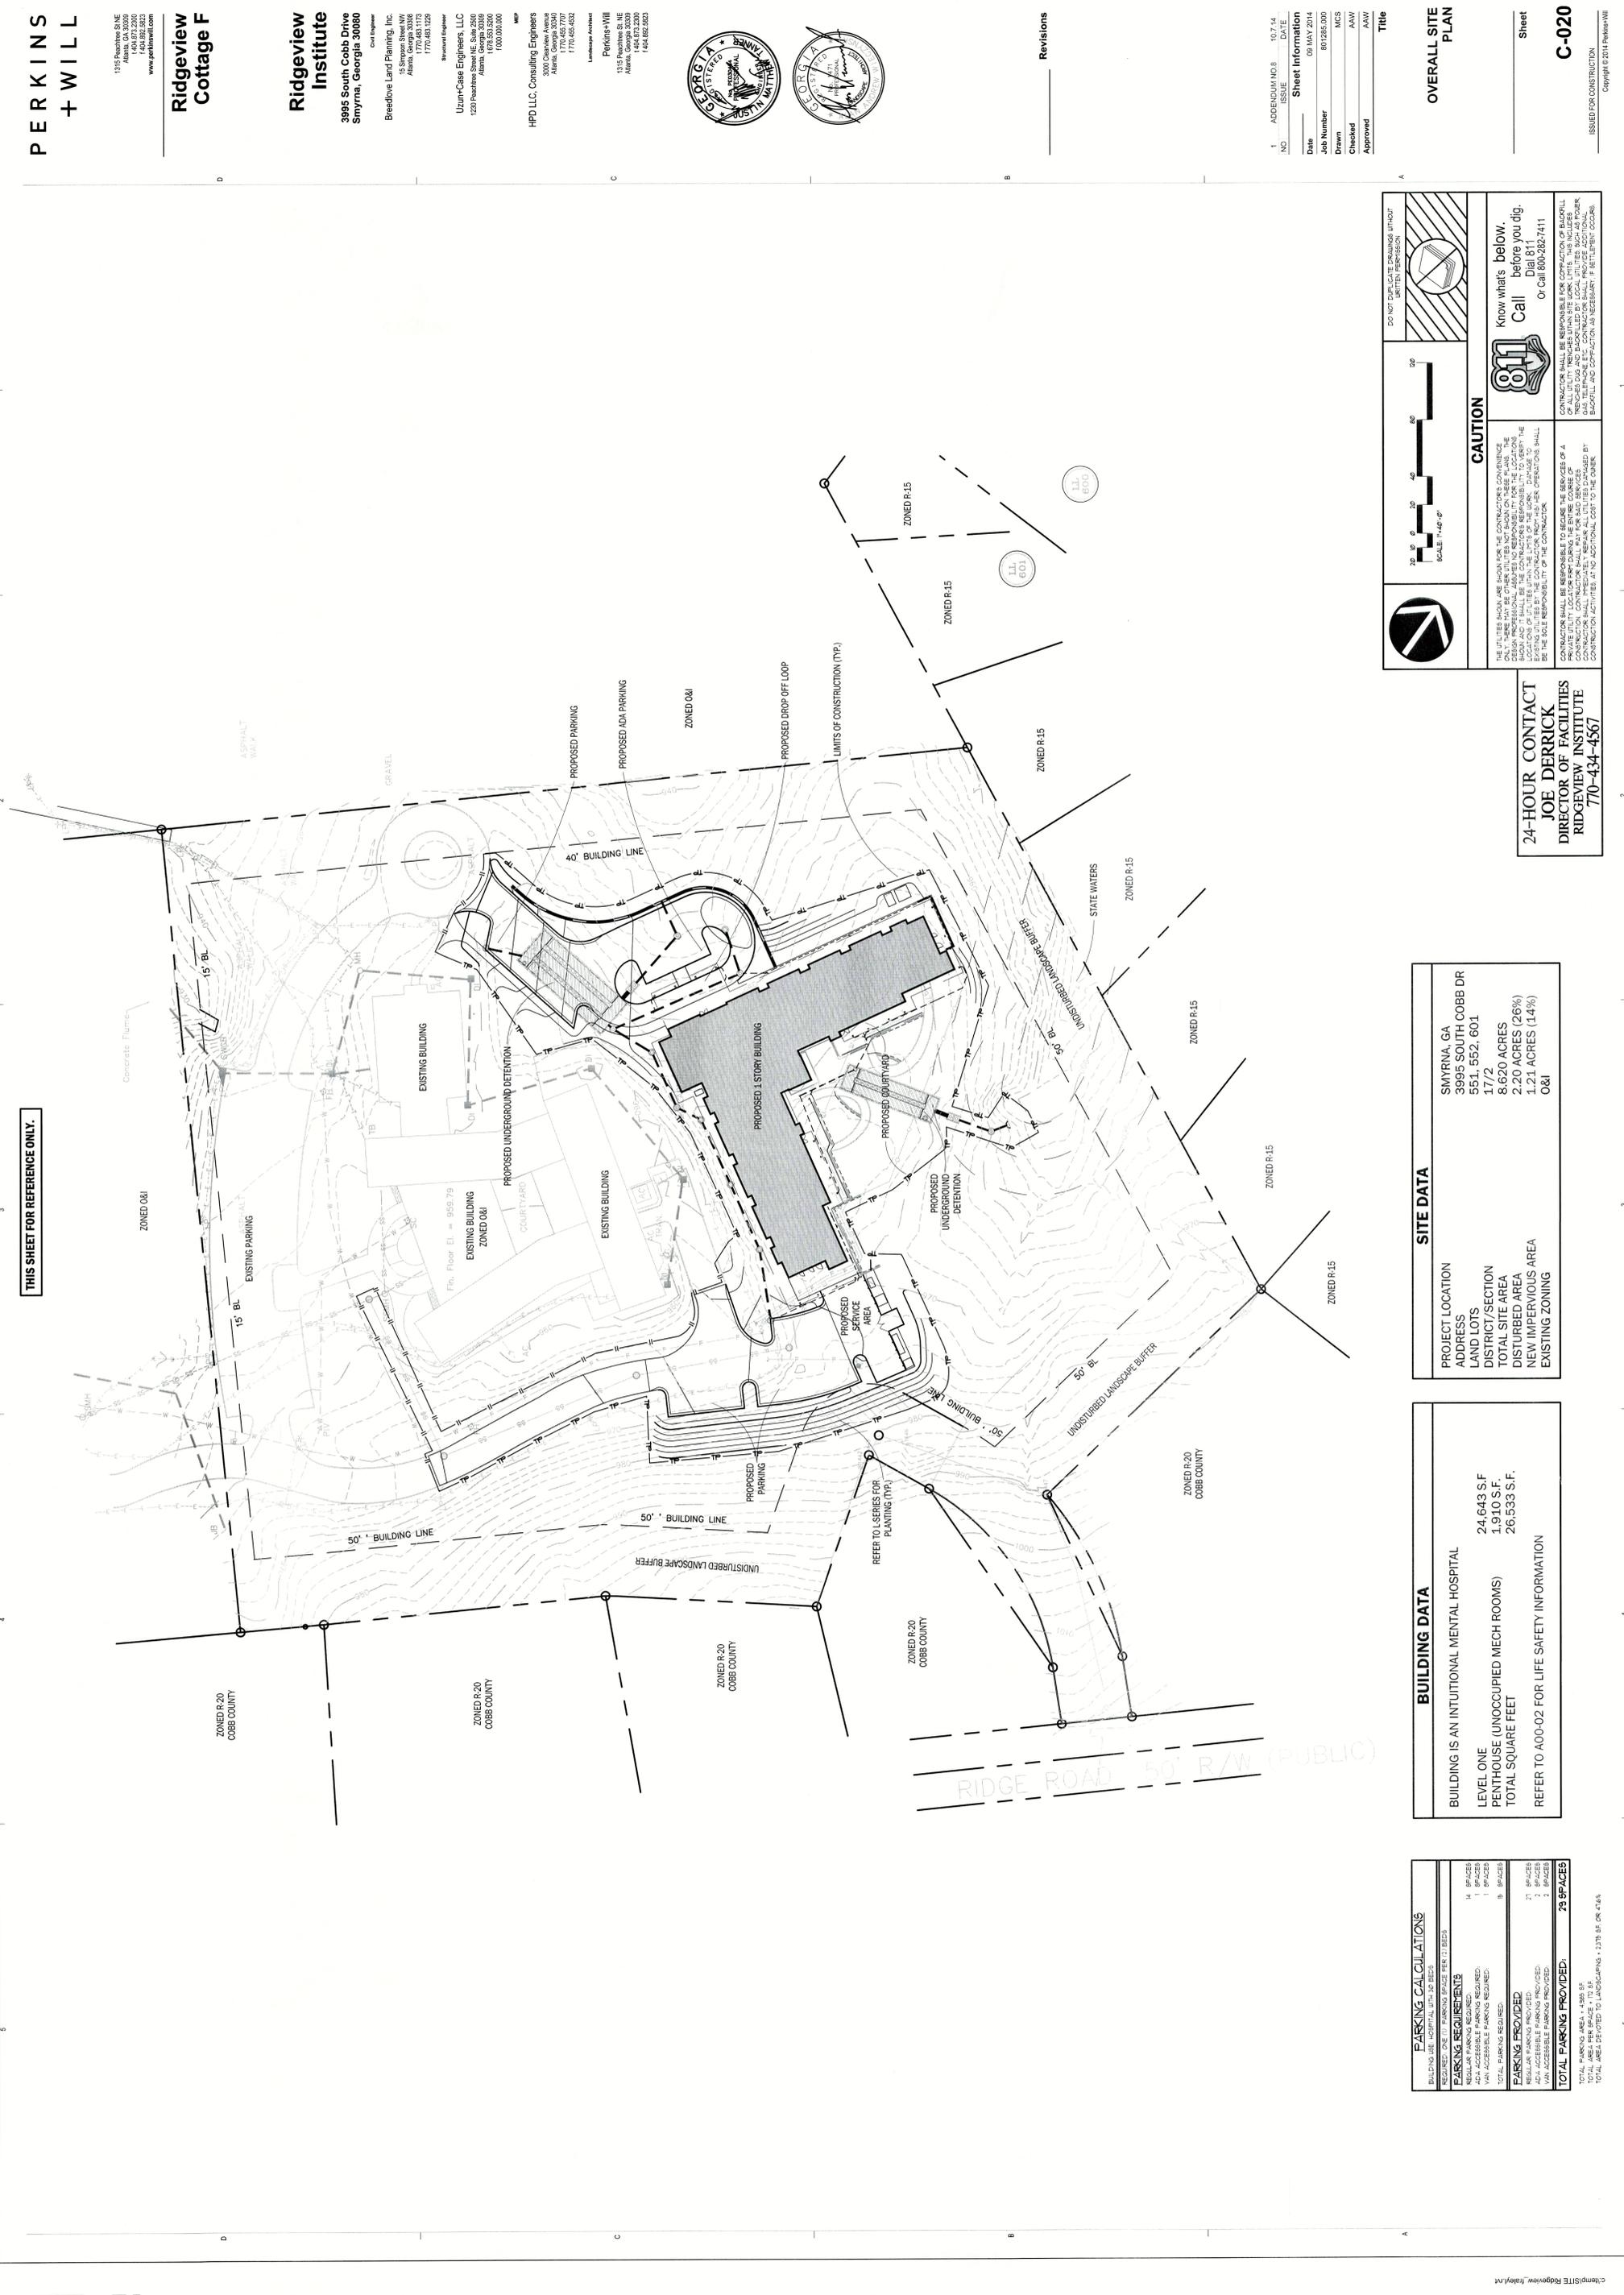


CAUTION



Know what's below.
Call before you dig.
Or Call 800-282-7411

SITE DATA

PROJECT LOCATION	SMYRNA, GA
ADDRESS	3995 SOUTH COBB DR
LAND LOTS	551.552, 601
DISTRICT/SECTION	17/2
NEW IMPERVIOUS AREA	1.21 ACRES (14%)
EXISTING ZONING	O&I

BUILDING DATA

BUILDING IS AN INTUITIONAL MENTAL HOSPITAL	
LEVEL ONE	24,643 S.F.
PENTHOUSE (UNOCCUPIED MECH ROOMS)	1,910 S.F.
TOTAL SQUARE FEET	26,533 S.F.
REFER TO A00-02 FOR LIFE SAFETY INFORMATION	

PARKING CALCULATIONS

BUILDING USE: HOSPITAL WITH 30 BEDS	
REQUIRED: ONE (1) PARKING SPACE PER (1) BEDS	
PARKING REQUIREMENTS	
PARKING PROVIDED	
ADJ. ACCESSIBLE PARKING PROVIDED:	2 SPACES
TOTAL PARKING PROVIDED:	29 SPACES
