


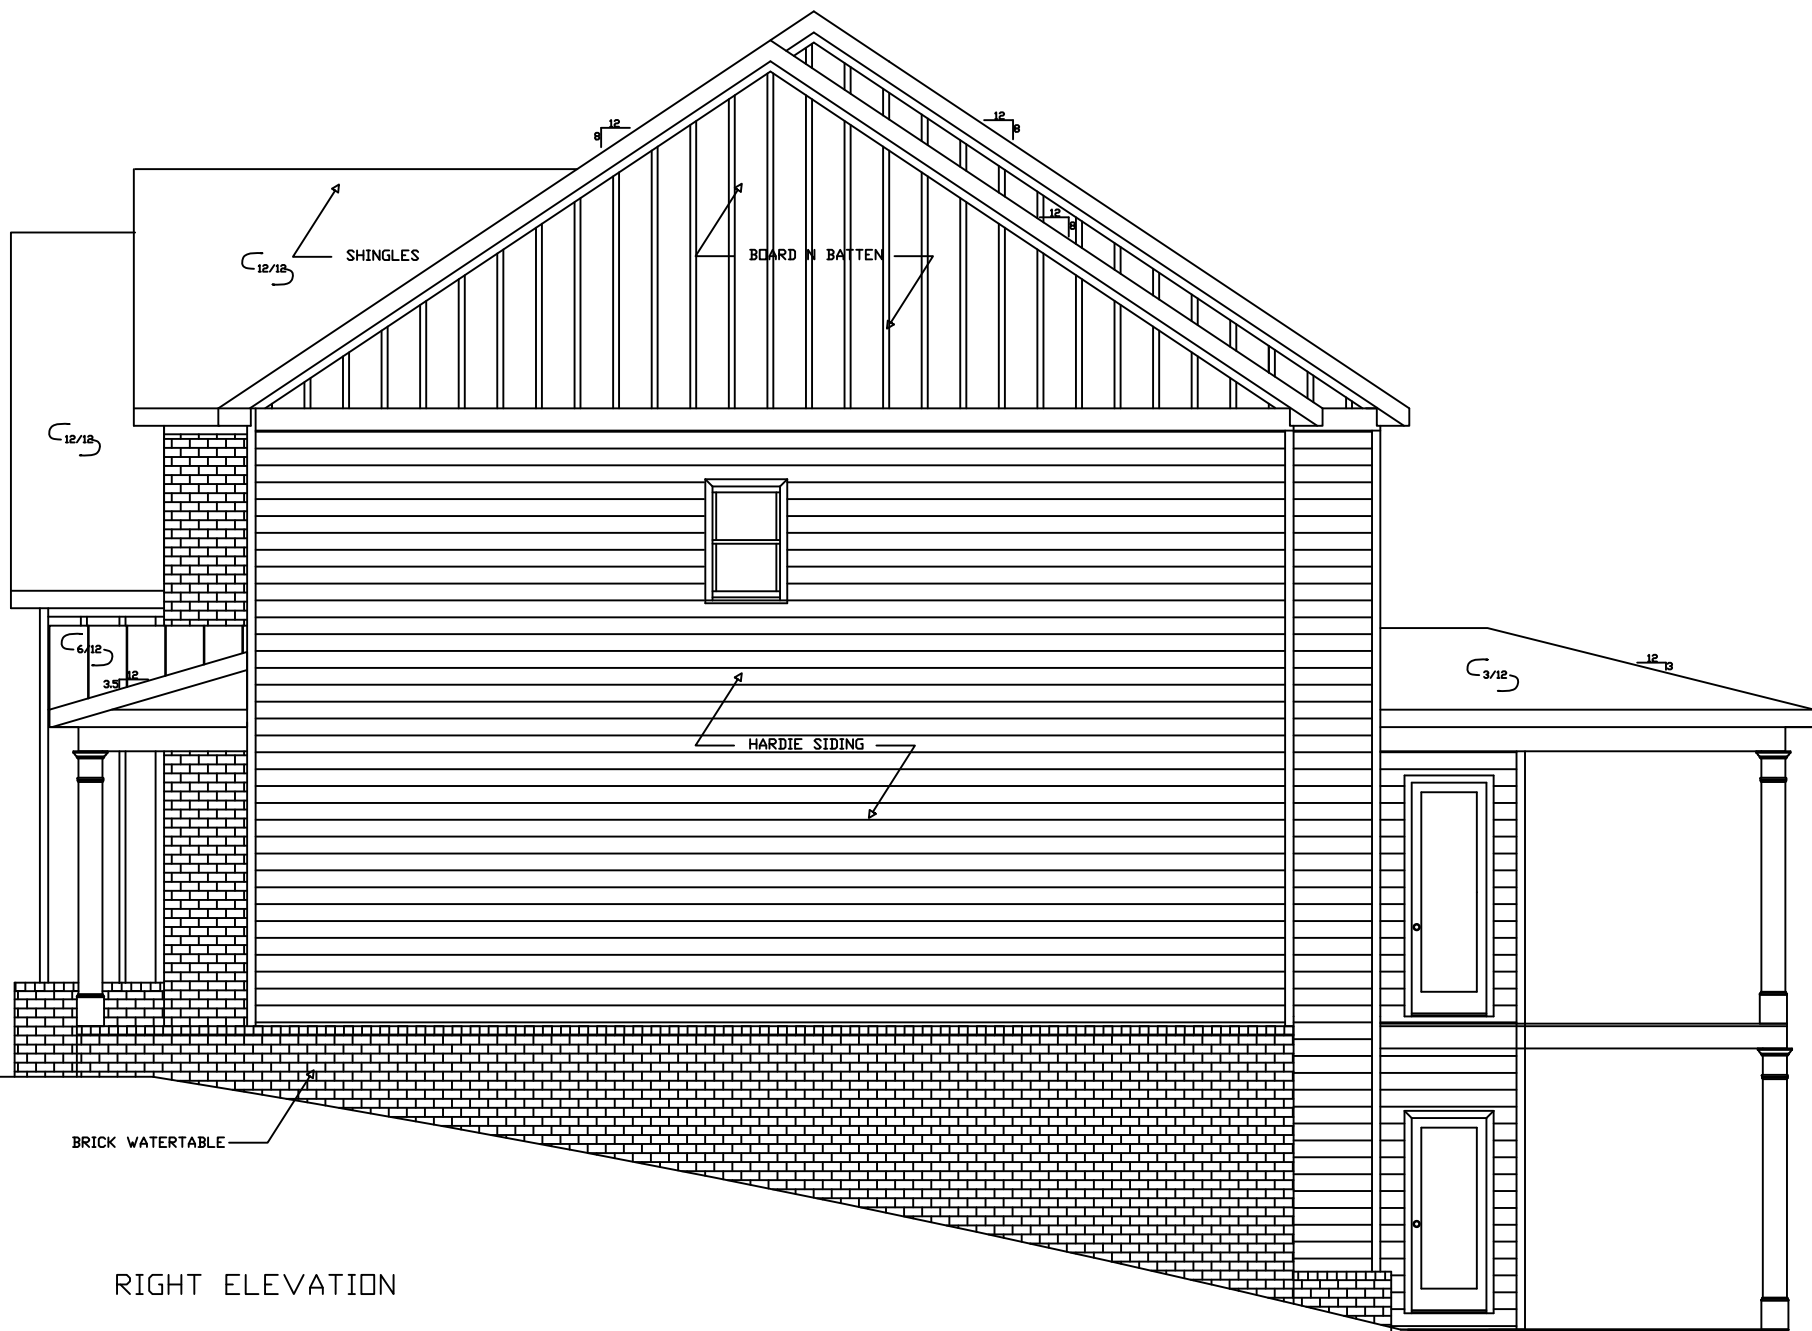

RIGHT ELEVATION