
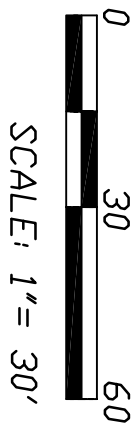
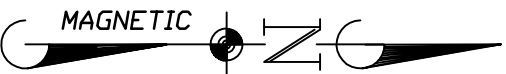


N/F Terry McCollier
Deed Bk 9863 Pg 34

N/F Terry McCollier
Deed Bk 9863Pg 34

N/F Charles W. Jr. & Melissa Wade
Deed Bk 15268 Pg 774

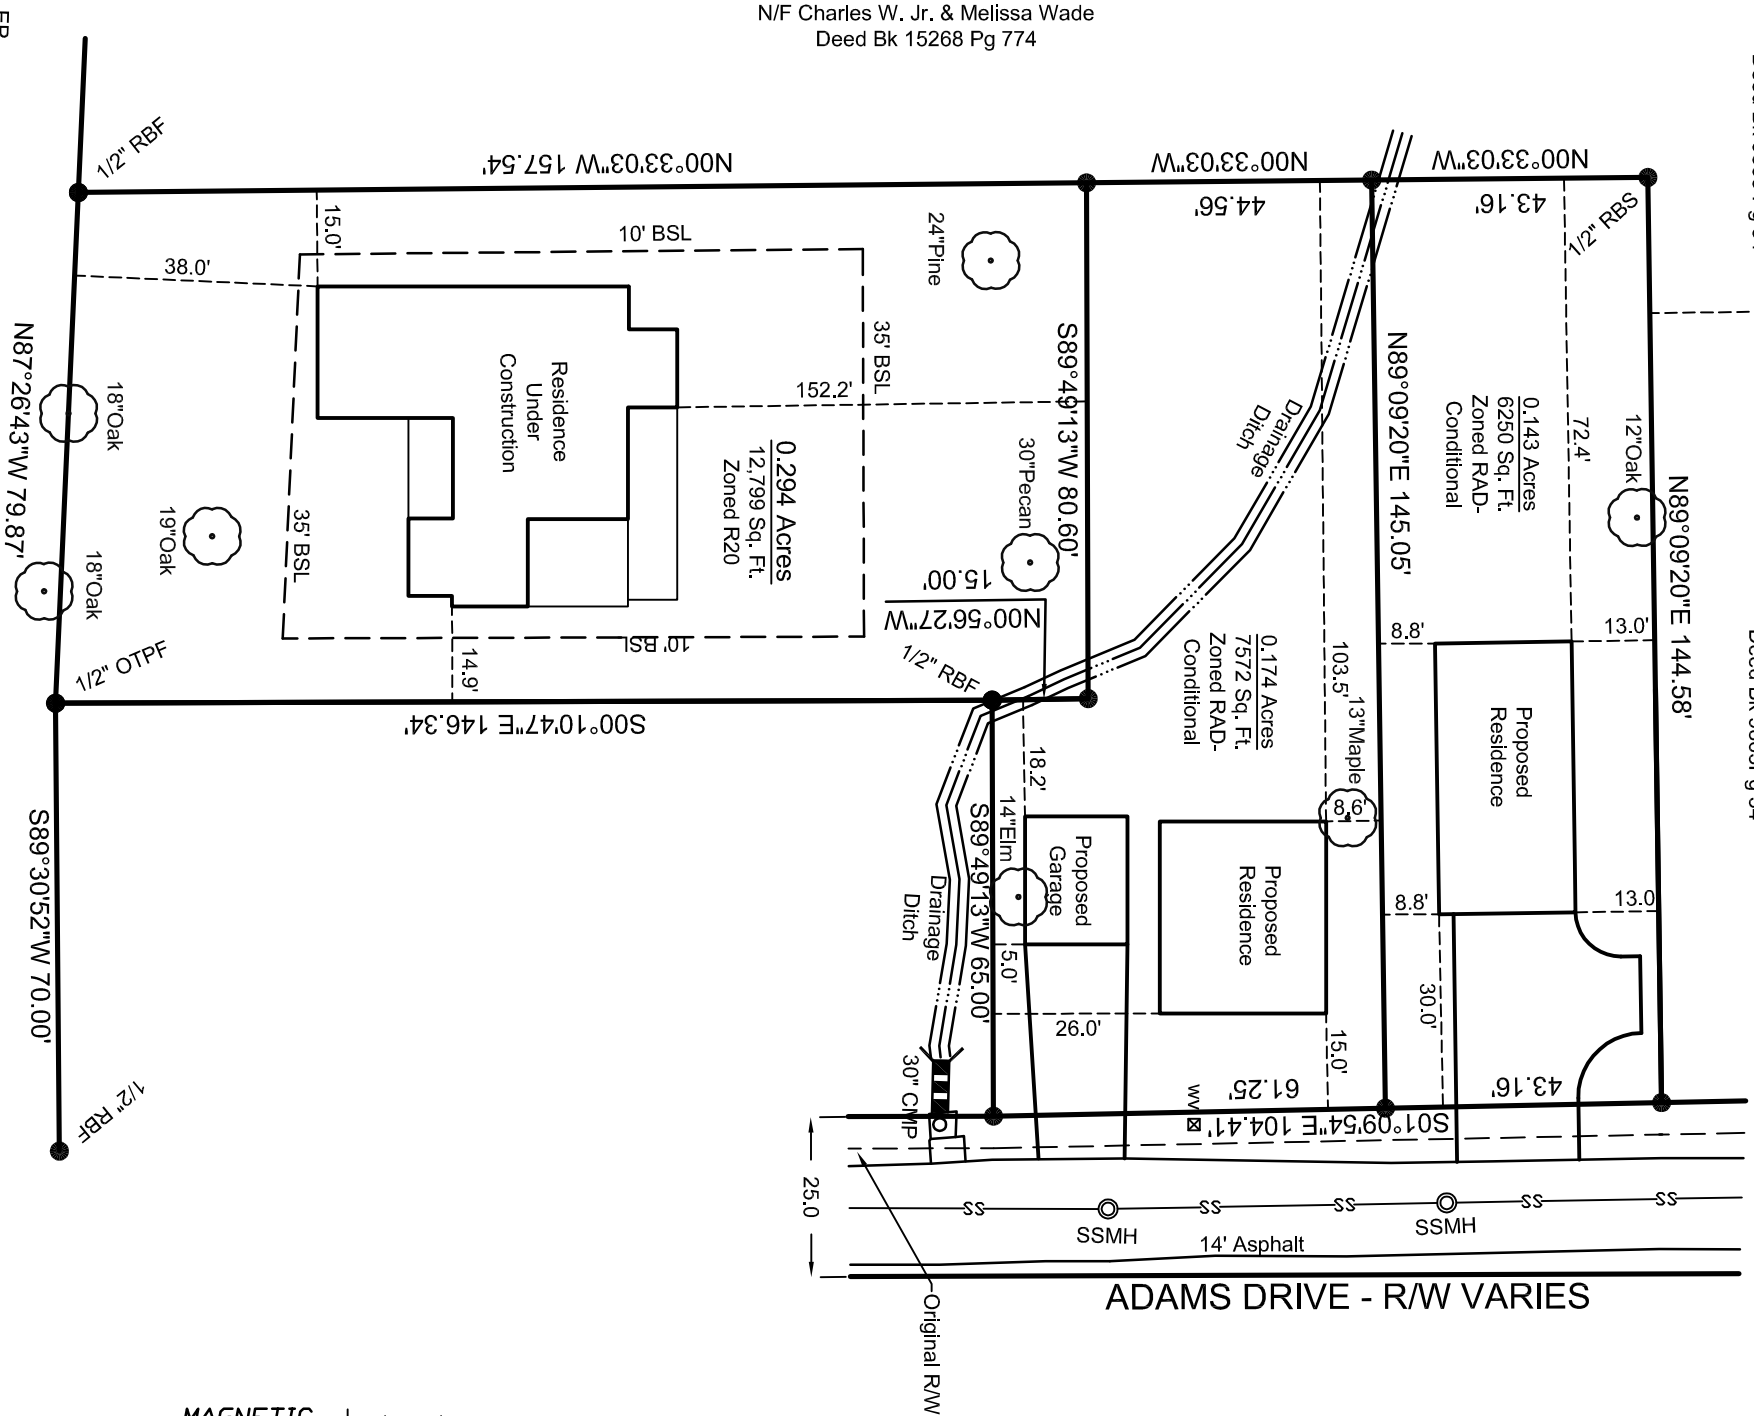

Landtec
Surveying

205 WILLIAMS BRIDGE ROAD,
TOCCOA, GEORGIA 30577
PHONE: (678)780-8832

CONCEPT PLAN OF 2495 ADAMS DRIVE &

1221 PIERCE AVE. FOR:

**RONALD
DICKINSON**

LOCATED IN:

LAND LOT 519, 17TH DISTRICT, 2ND SECTION
COBB COUNTY, GEORGIA

DRAWN:	WJG
CC:	WJG
DATE:	02/10/2020
SCALE:	1"=30'
JOB NUMBER:	20-008
SHEET NUMBER:	1 OF 1