


Impermeable Surface  
 3,117 - house  
 2,070 - drive/walk ways  
 1,154 - pool decking  
 616 - pavilion

6,957 total  
 20,009 lot  
 34.77%

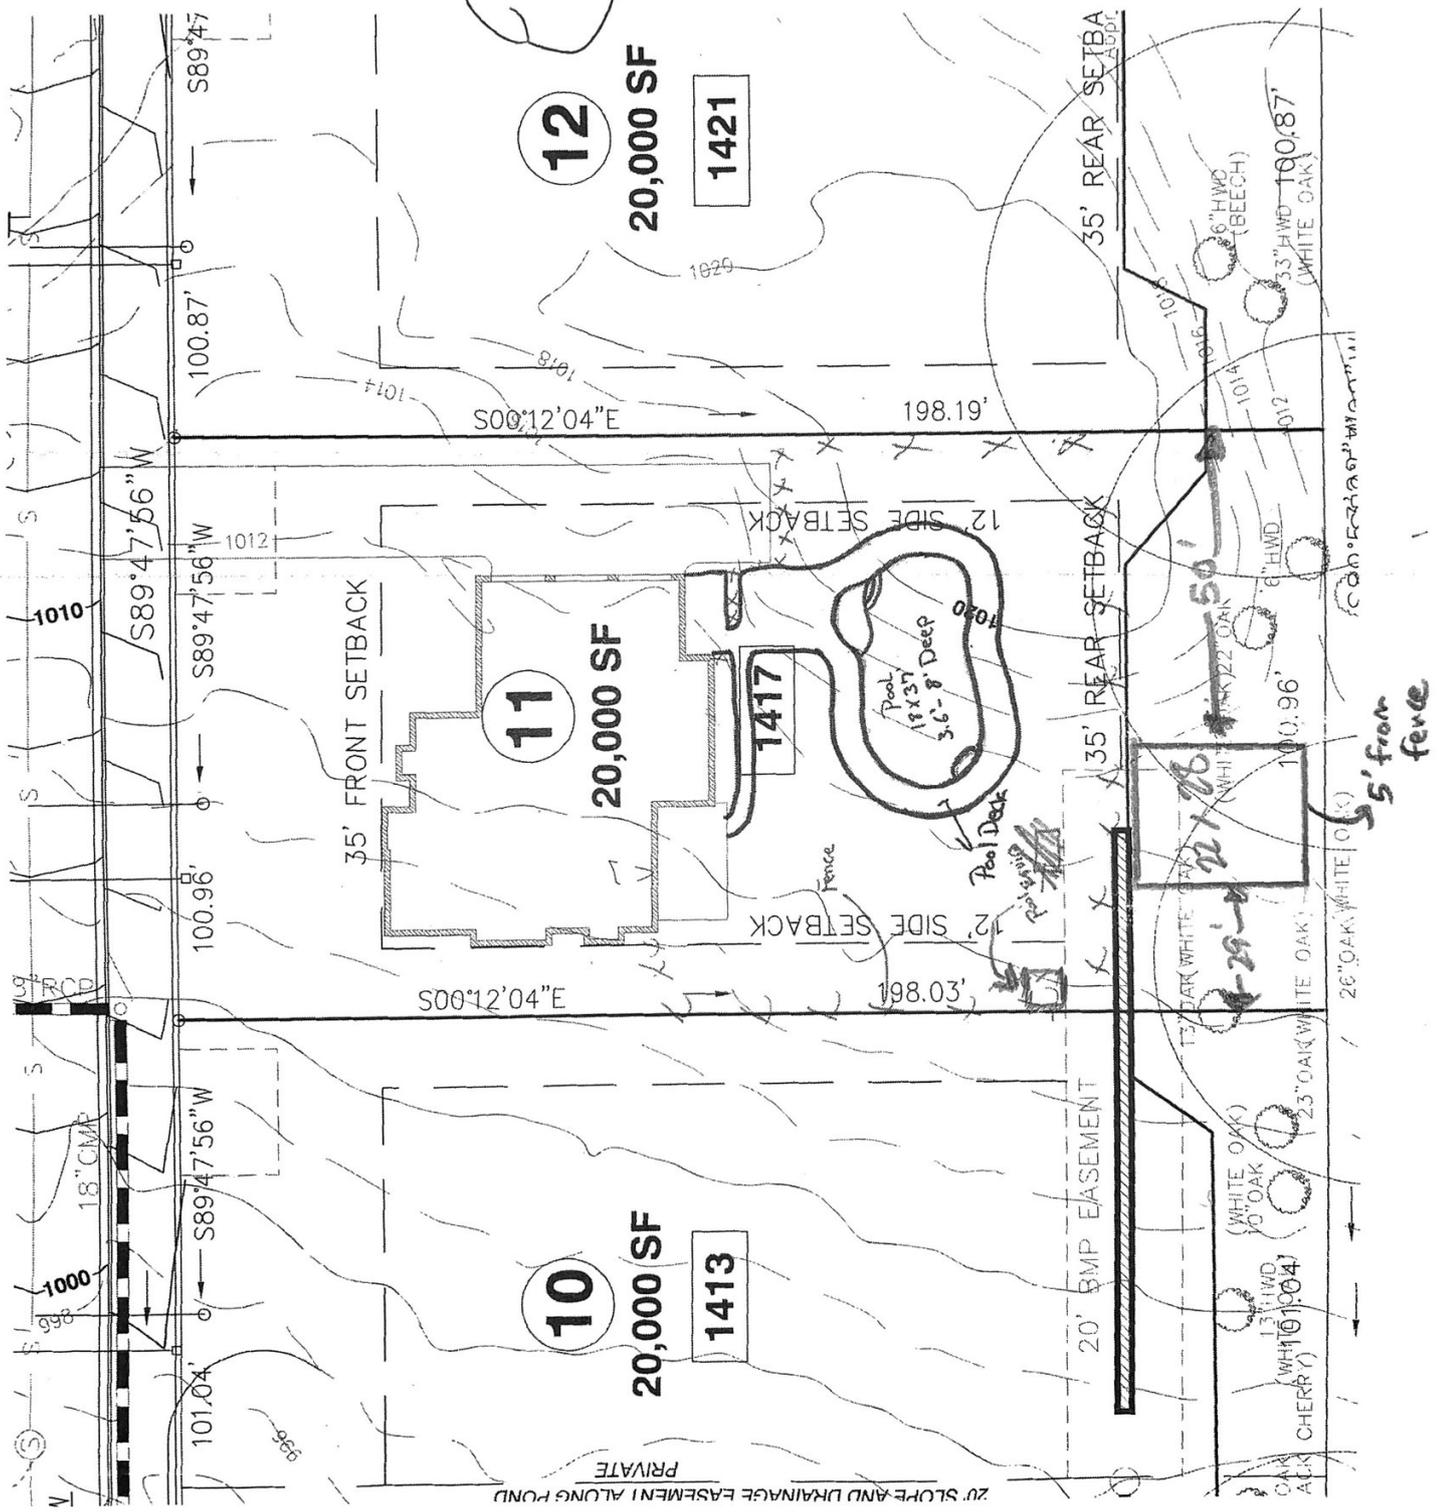

~~Permitted~~  
~~Excluded~~  
~~Pool Deck~~  
~~House~~  
~~Driveway~~  
~~Walkways~~