



_____ __ ___ ___ ___

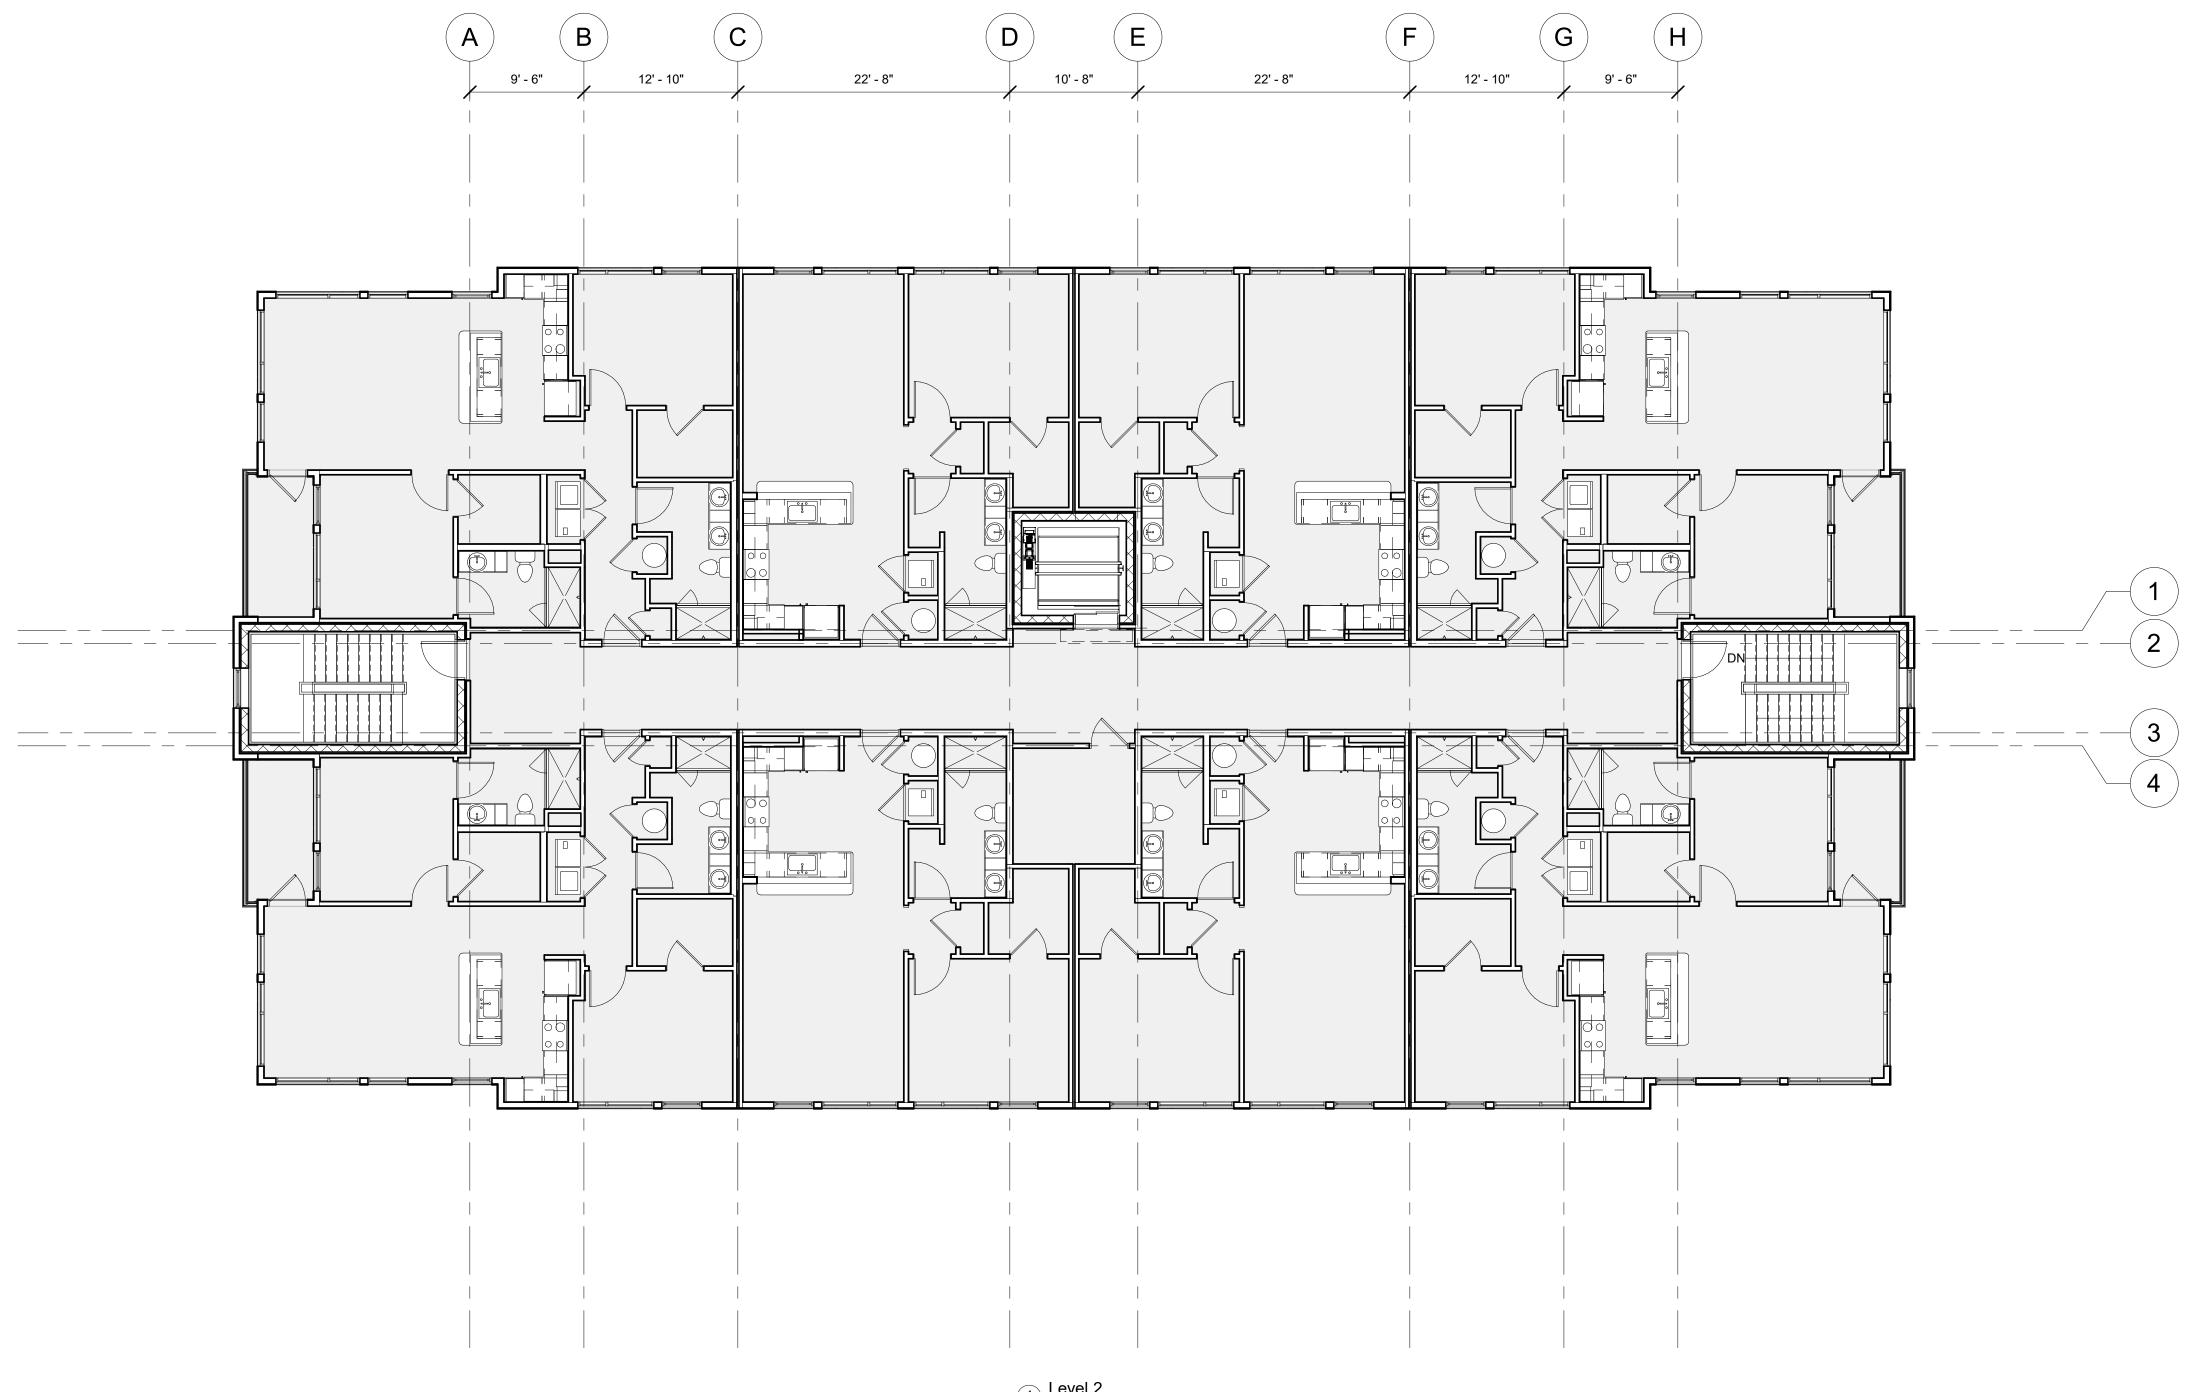


1 Level 2 1/8" = 1'-0"

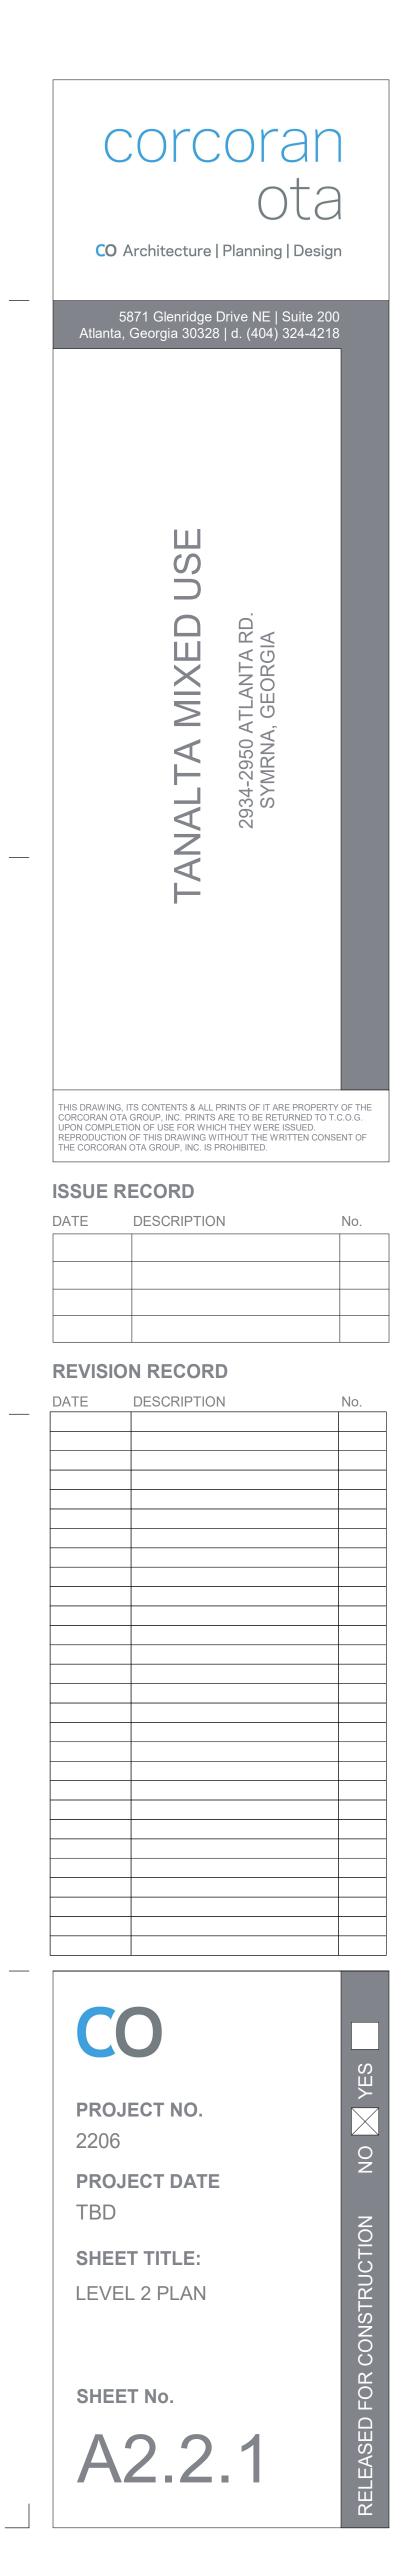


_____ __ ___ ___ _____ ___ ____ ___ ___


_____ ╘न≁

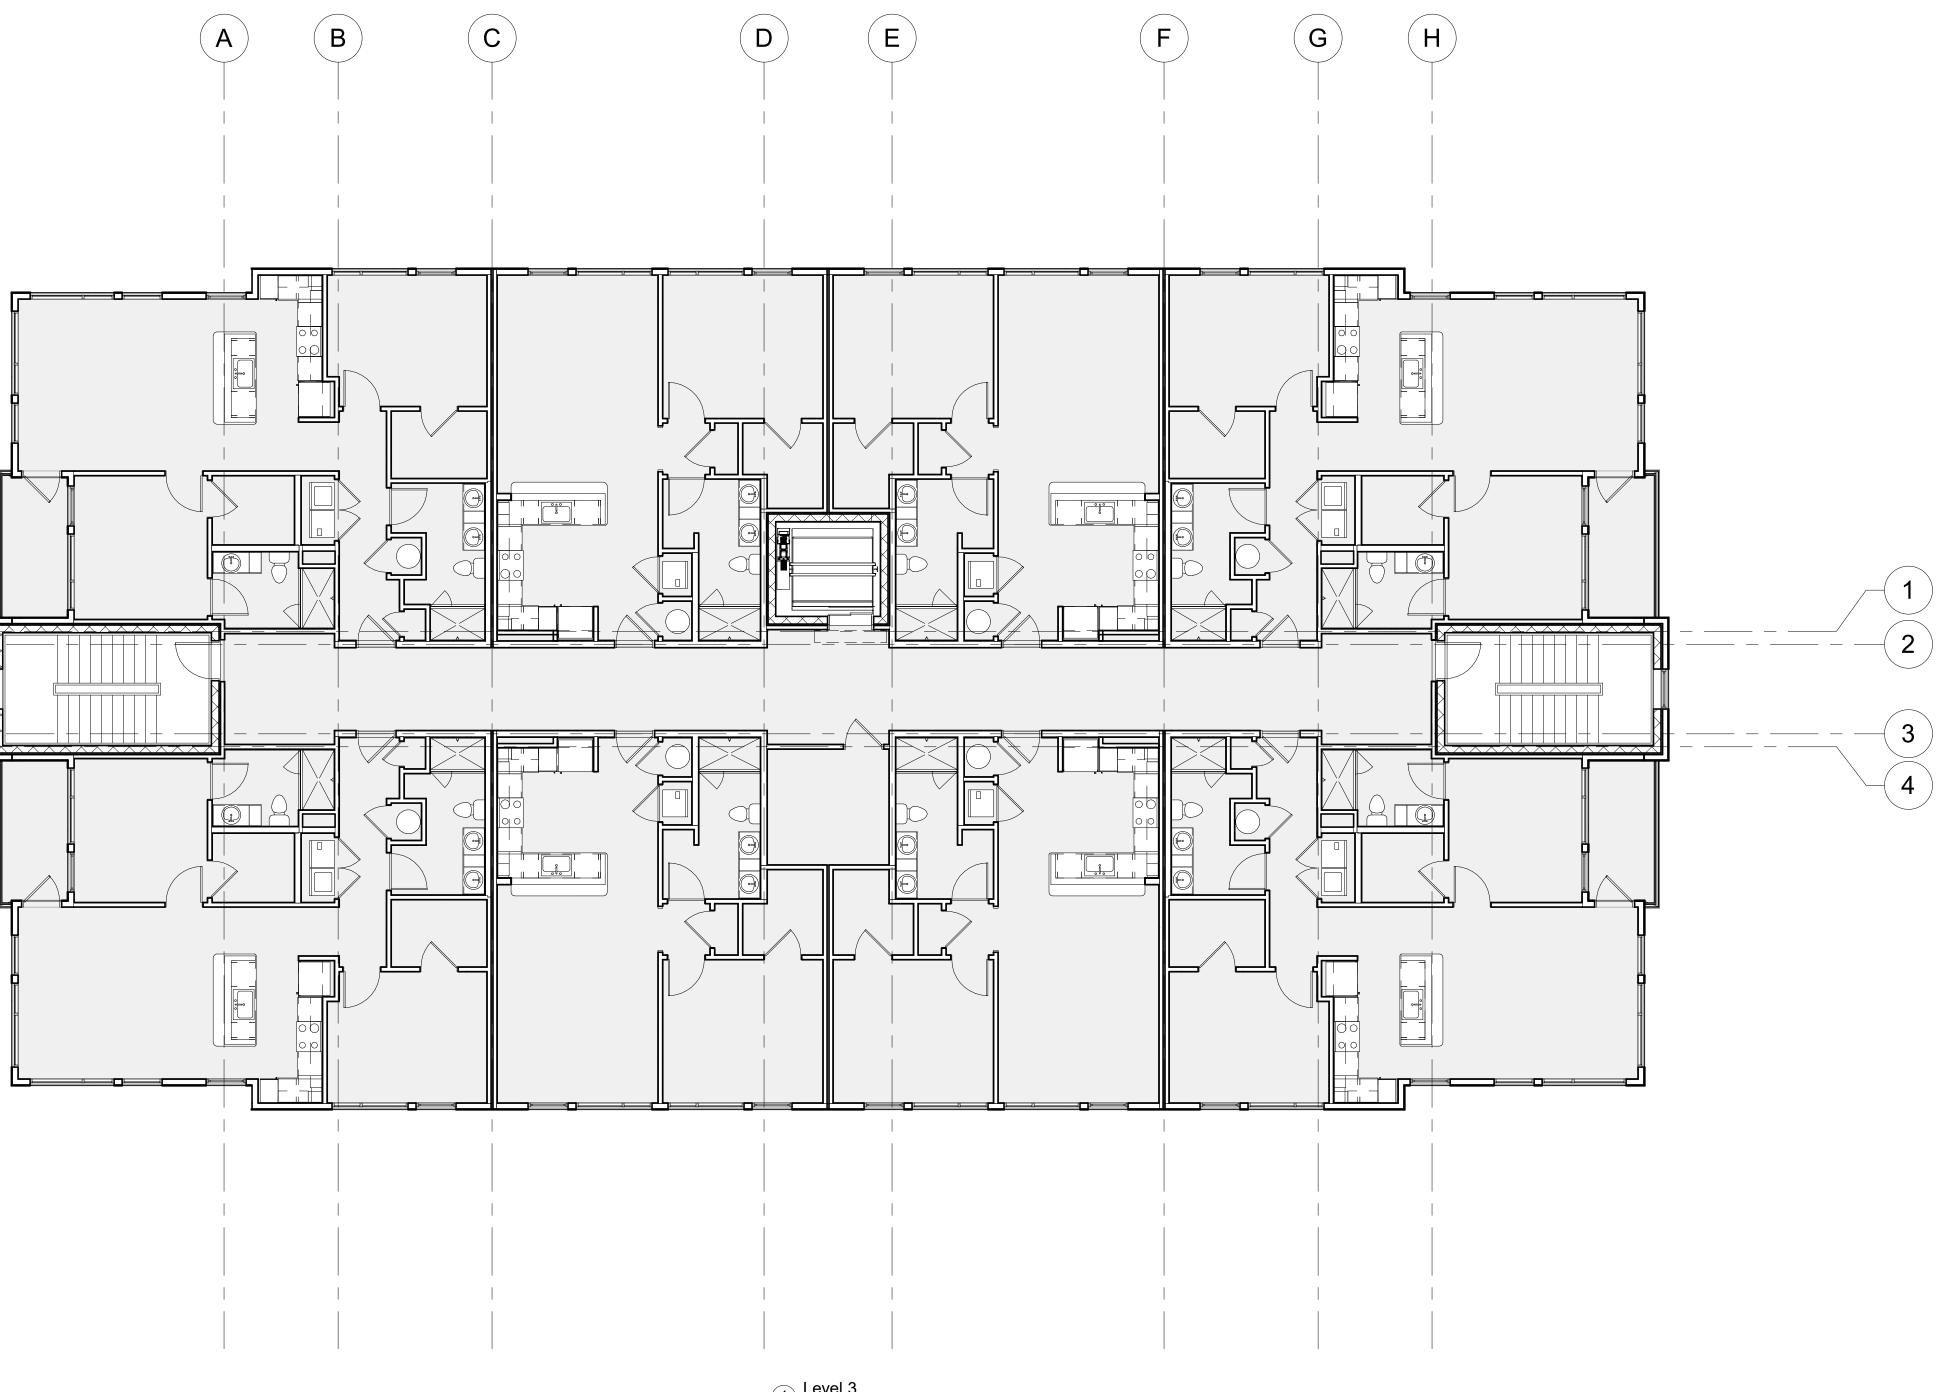


1 Level 3 1/8" = 1'-0"

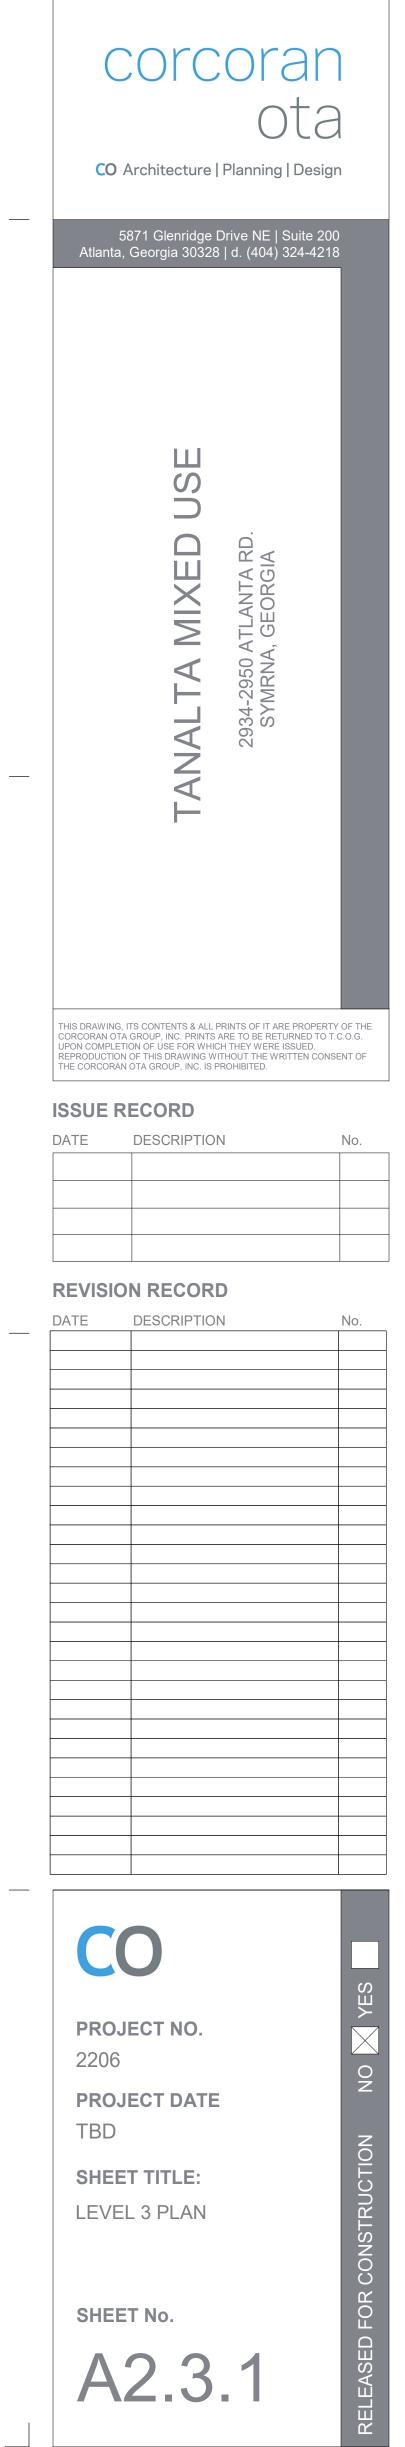


_____ __ __ __ __ ____ __ __ __ __ ____ _ _ _ _ _ _ _

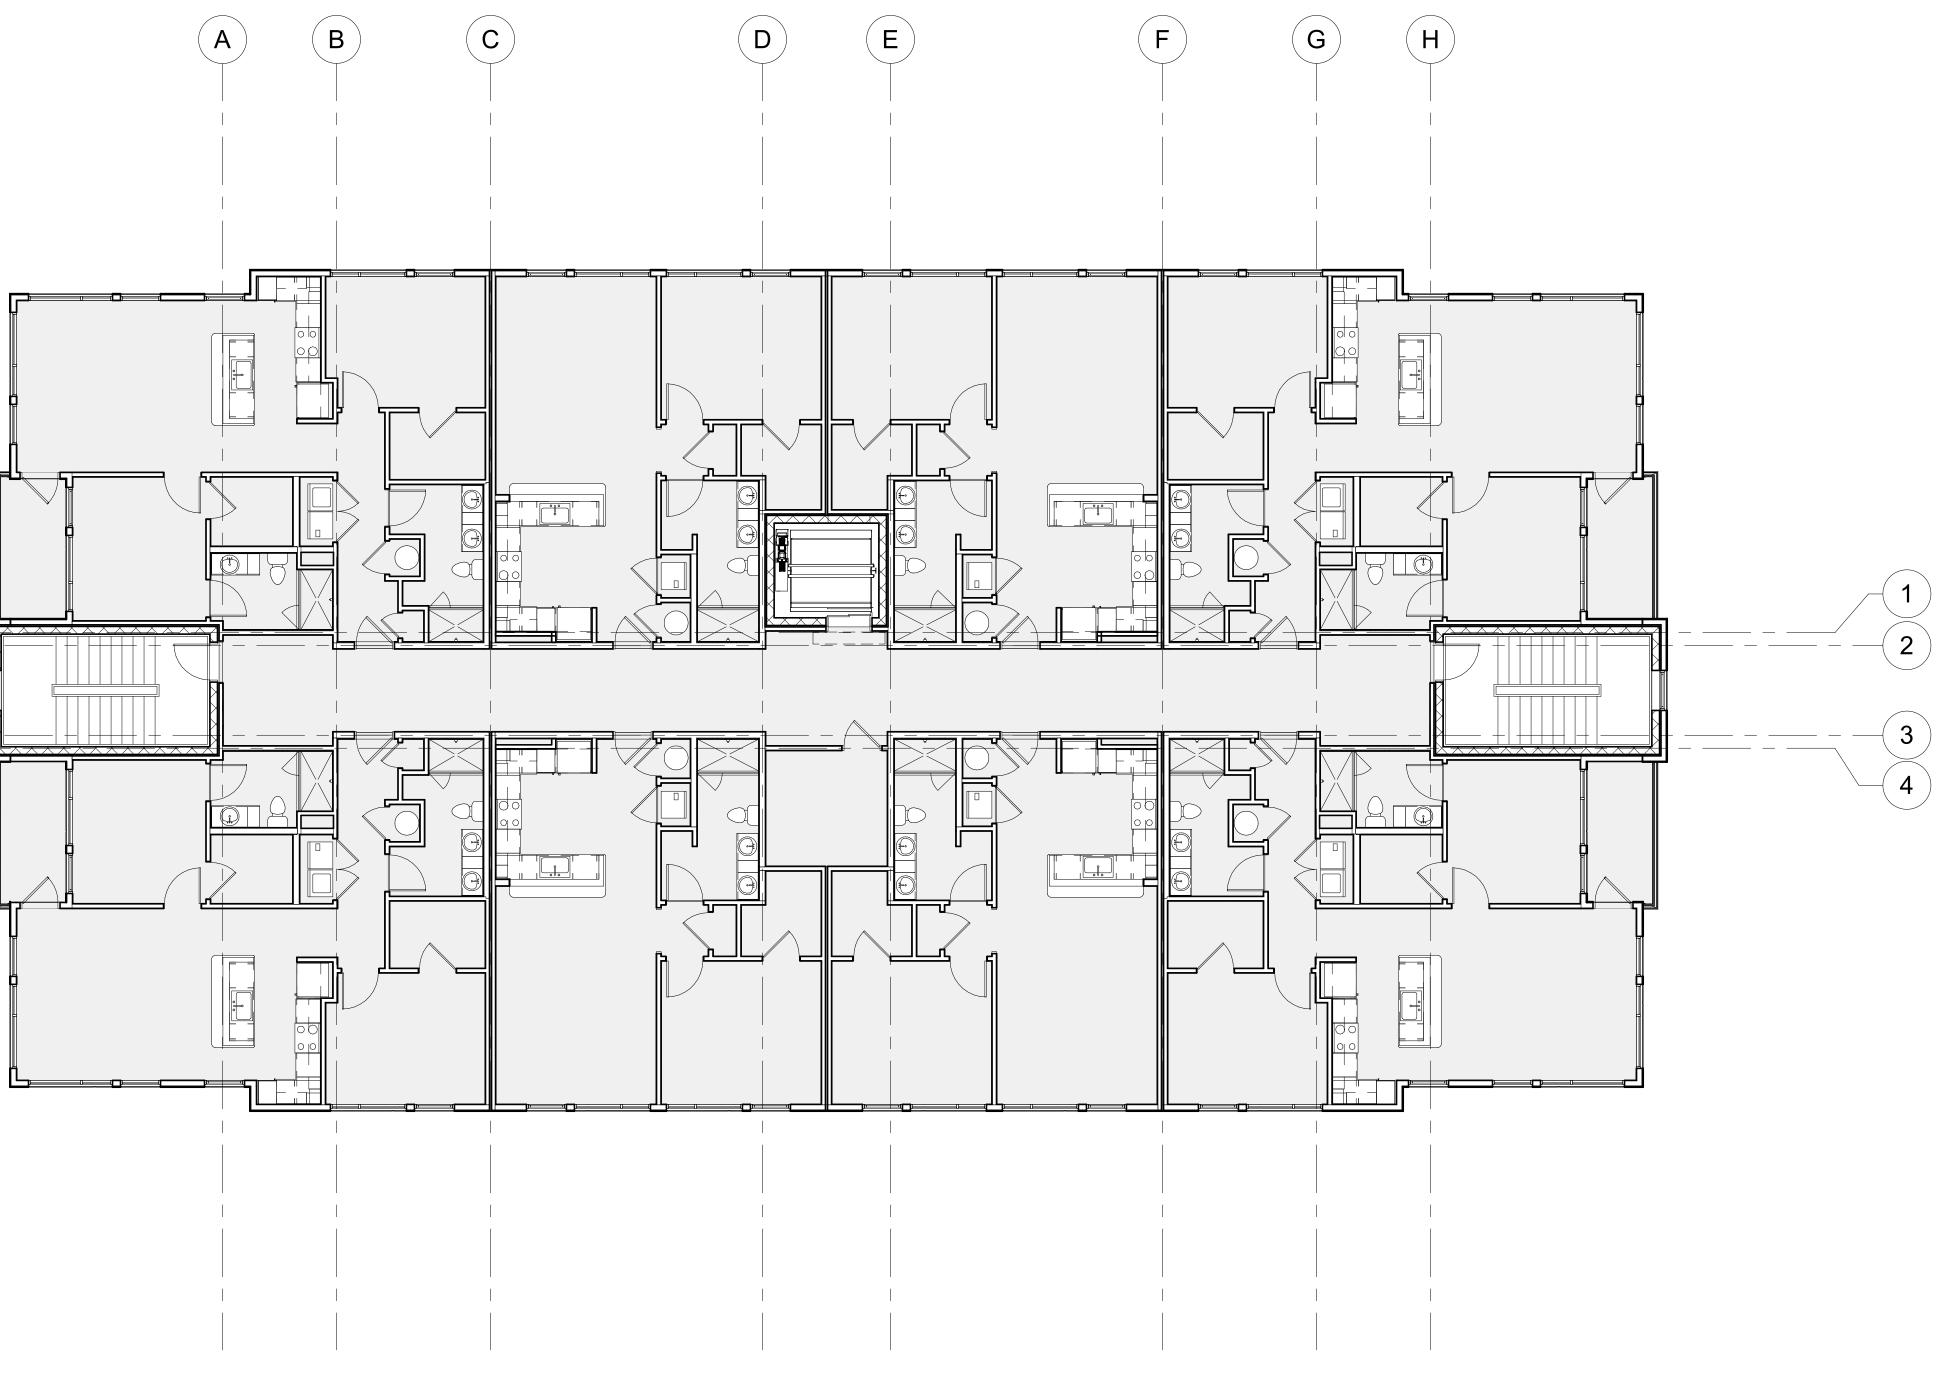


1 Level 4 1/8" = 1'-0"

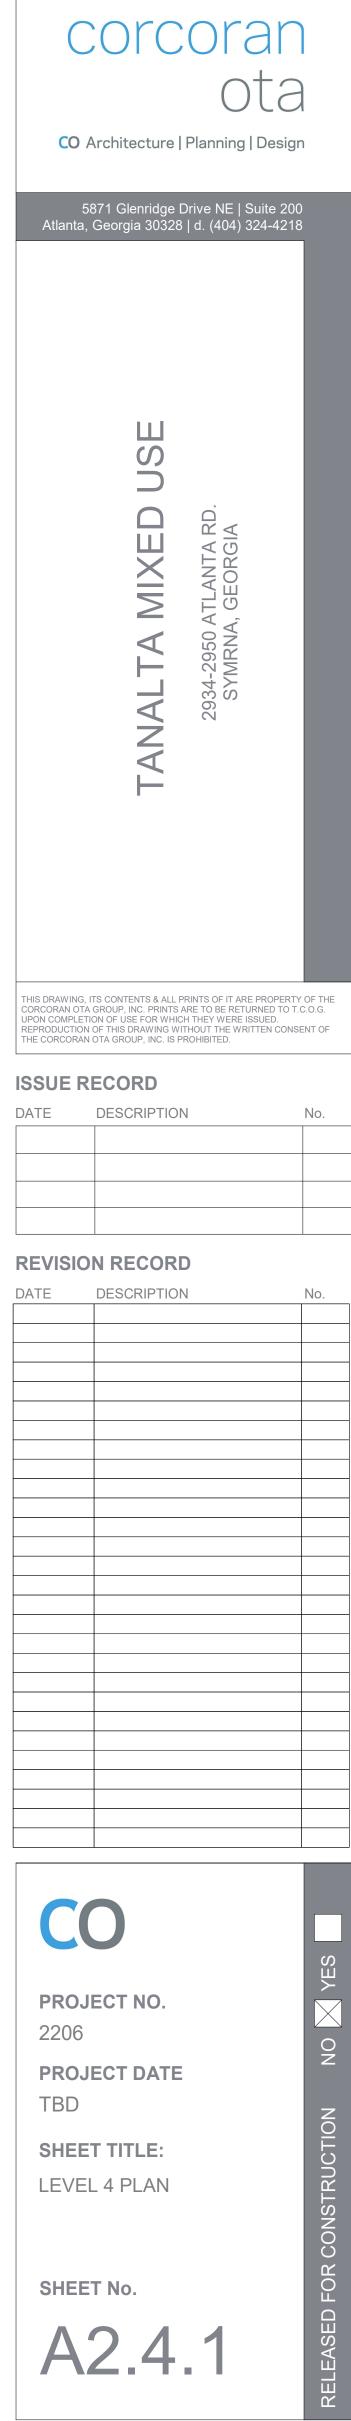

DATE	DESCRIPTION	No.

 

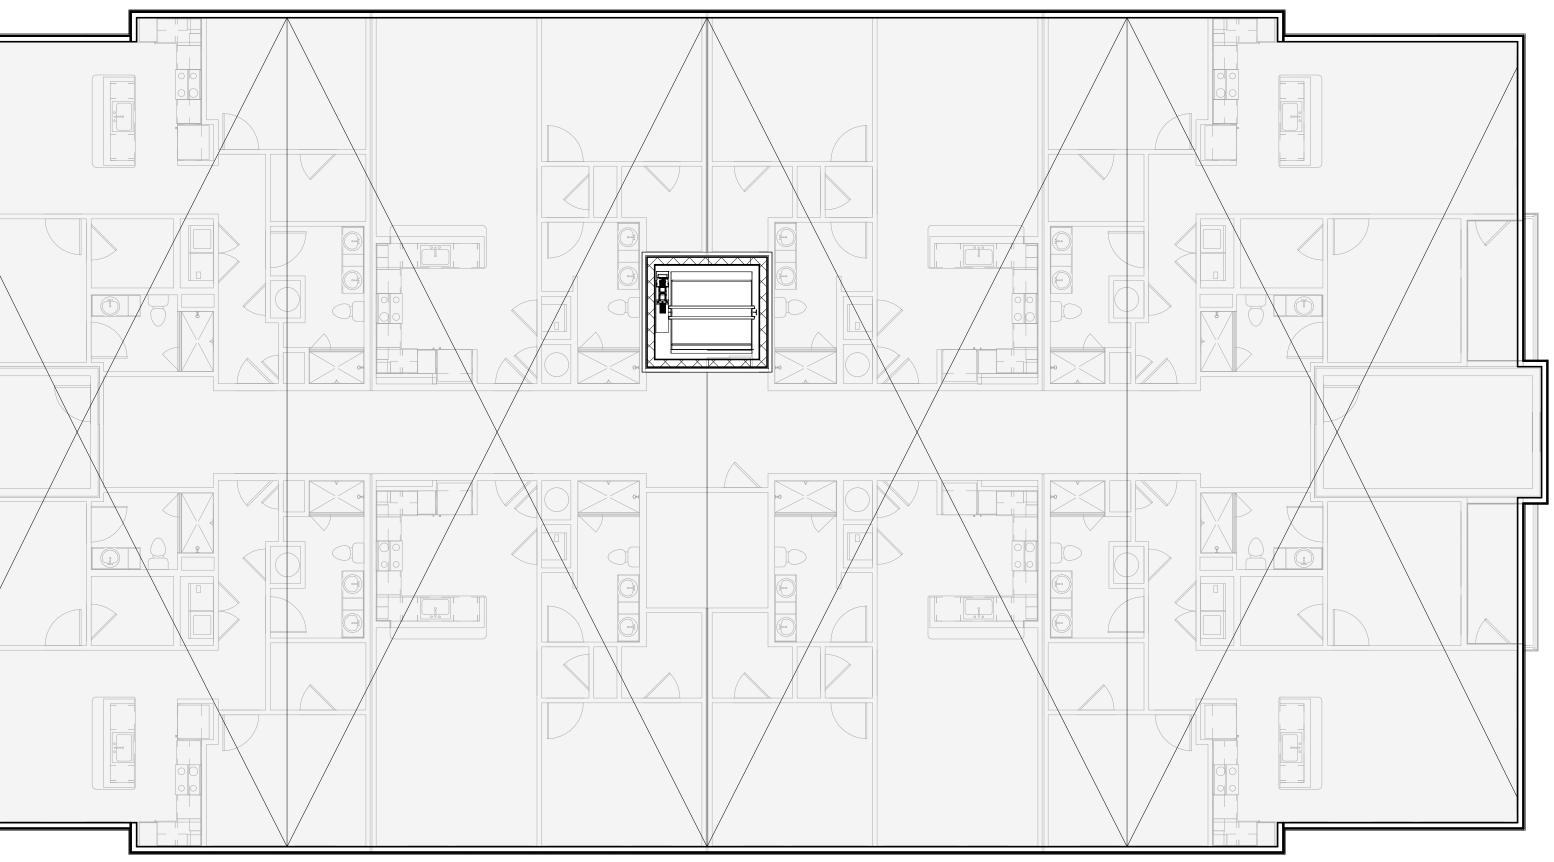

1 Roof 1/8" = 1'-0"

