



ALCOHOL POURING LICENSE SURVEY for Prohibition Liquor, LLC

LAND LOT 688 – 17TH DISTRICT – 2ND SECTION
COBB COUNTY, GEORGIA
ADDRESS: 2900 HIGHLANDS PKWY SE, SMYRNA GEORGIA 30082

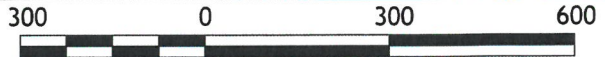

[Handwritten Signature]

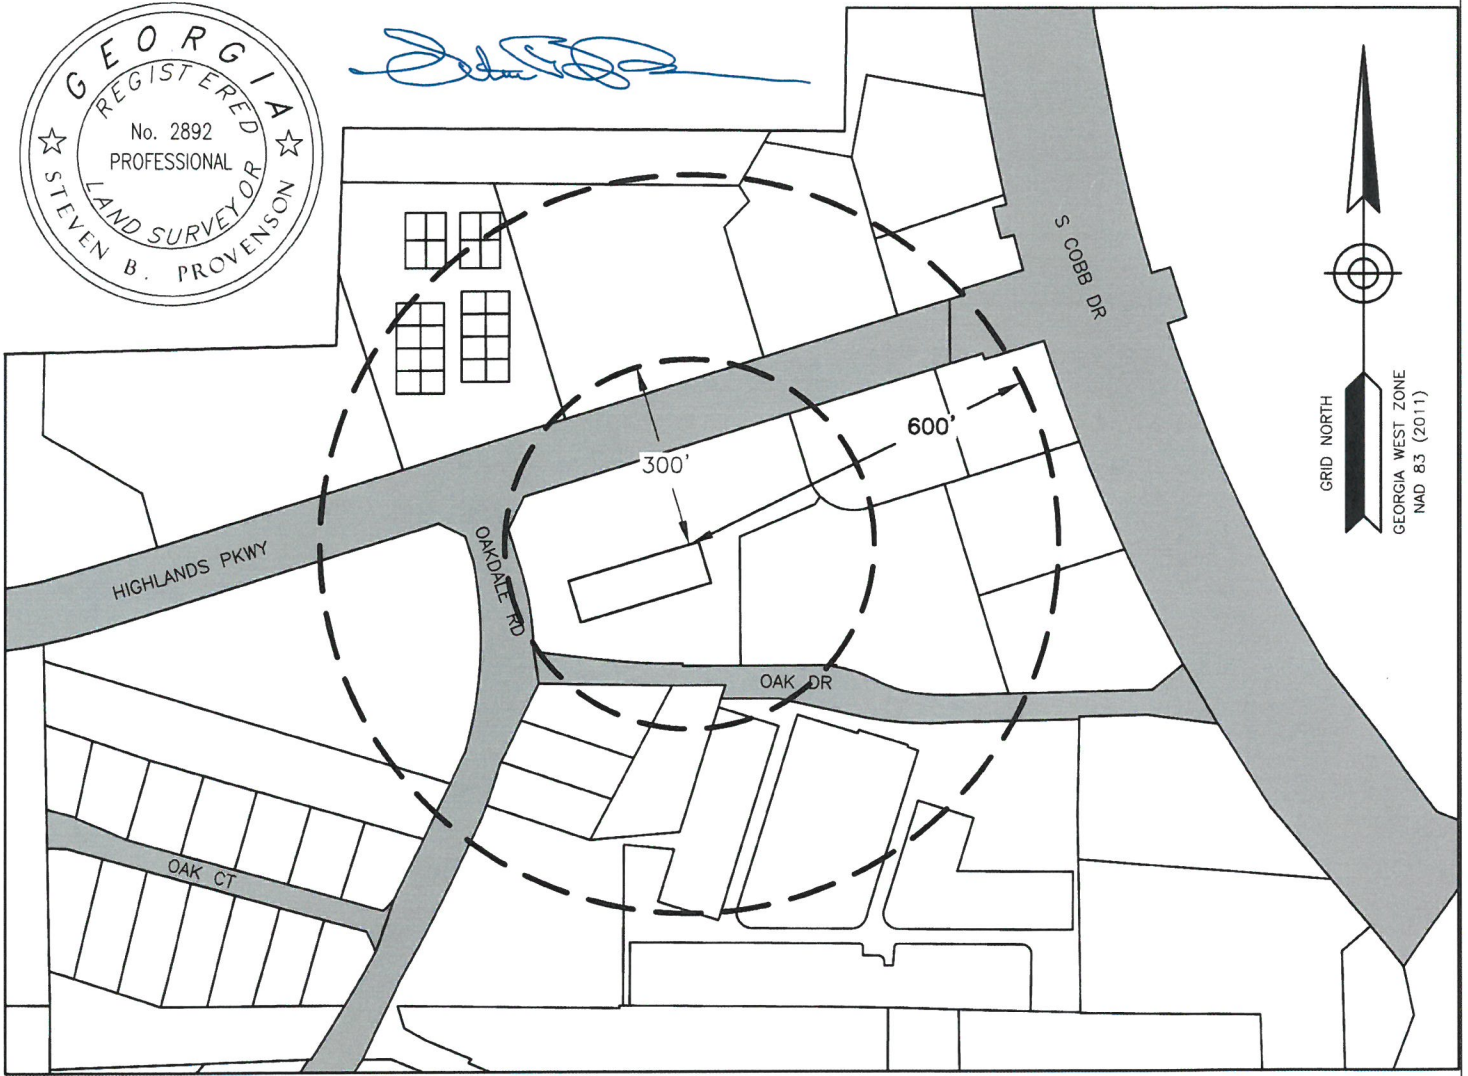

SCALE IN FEET
1" = 300'

FIELD WORK PERFORMED ON: 2 OCT. 2020

SHEET: 1 OF 1

DRAWING NAME: 3100 Highlands Parkway

JOB NUMBER: 2326.001

PACKAGE WINE & DISTILLED SPIRITS

SCHOOL, PUBLIC BUILDING, & LIBRARY
BEER & WINE-----
LIQUOR-----

300 FT
600 FT

YES	NO
	X
	X



162 West Main Street
Suite 306
Cartersville, GA 30120
PHONE: (770) 971-5407 FAX: (770) 971-0620