







NOTE: ALL WALL DIMENSIONS
ADD TO WALL FINISH AND NOT
TO THE STUD.

NOTE: ALL HEIGHTS SPECIFIED ARE
TO THE CENTER OF THE DOOR OR WINDOW





REVISIONS

No.	REVISION/ISSUE	Date
1	ISSUED FOR PERMIT	11/15/13
2	ISSUED FOR CONSTRUCTION	11/15/13










Distributor:
MODULAR SOLUTIONS

Project:
WHITFIELD ACADEMY
SMYRNA, GA

SERIAL/K03143543 A-D

Sheet:
A3

Combined Floor Plan


IF THIS PRINT REQUIRES REVIEW AND/OR APPROVAL BY A THIRD PARTY AGENCY, ARCHITECT, ENGINEER, GOVERNMENT AGENCY, OR MEANS TO THE OWNER, REJECT THE PRINT.

REVISIONS: ANY PROPOSED REVISIONS, WRITTEN OR OTHERWISE, MUST BE SUBMITTED TO THE ARCHITECT FOR REVIEW AND APPROVAL. REVISIONS MUST BE SUBMITTED WITH A SIGNED COPY OF THESE PRINTS AND APPROVALS REFERRED TO IN THE ABOVE PARAGRAPH (IF REQUIRED) ARE IN THE OFFICE OF THE BUILDING MANUFACTURER.

THESE PRINTS AND SPECIFICATIONS ARE:

APPROVED AS IS
APPROVED EXCEPT AS NOTED
REVISED AS NOTED AND RESUBMIT

DATE: _____

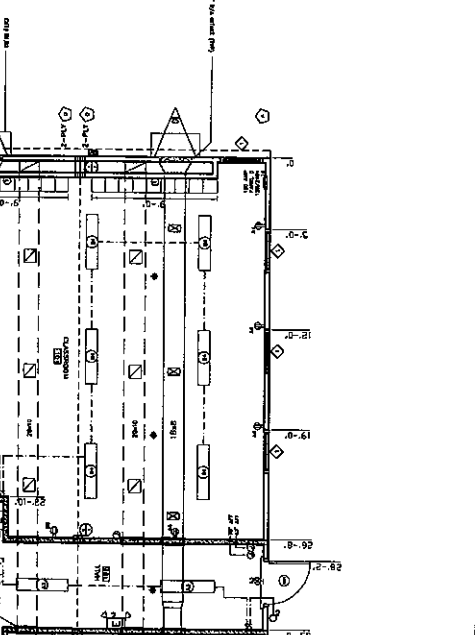



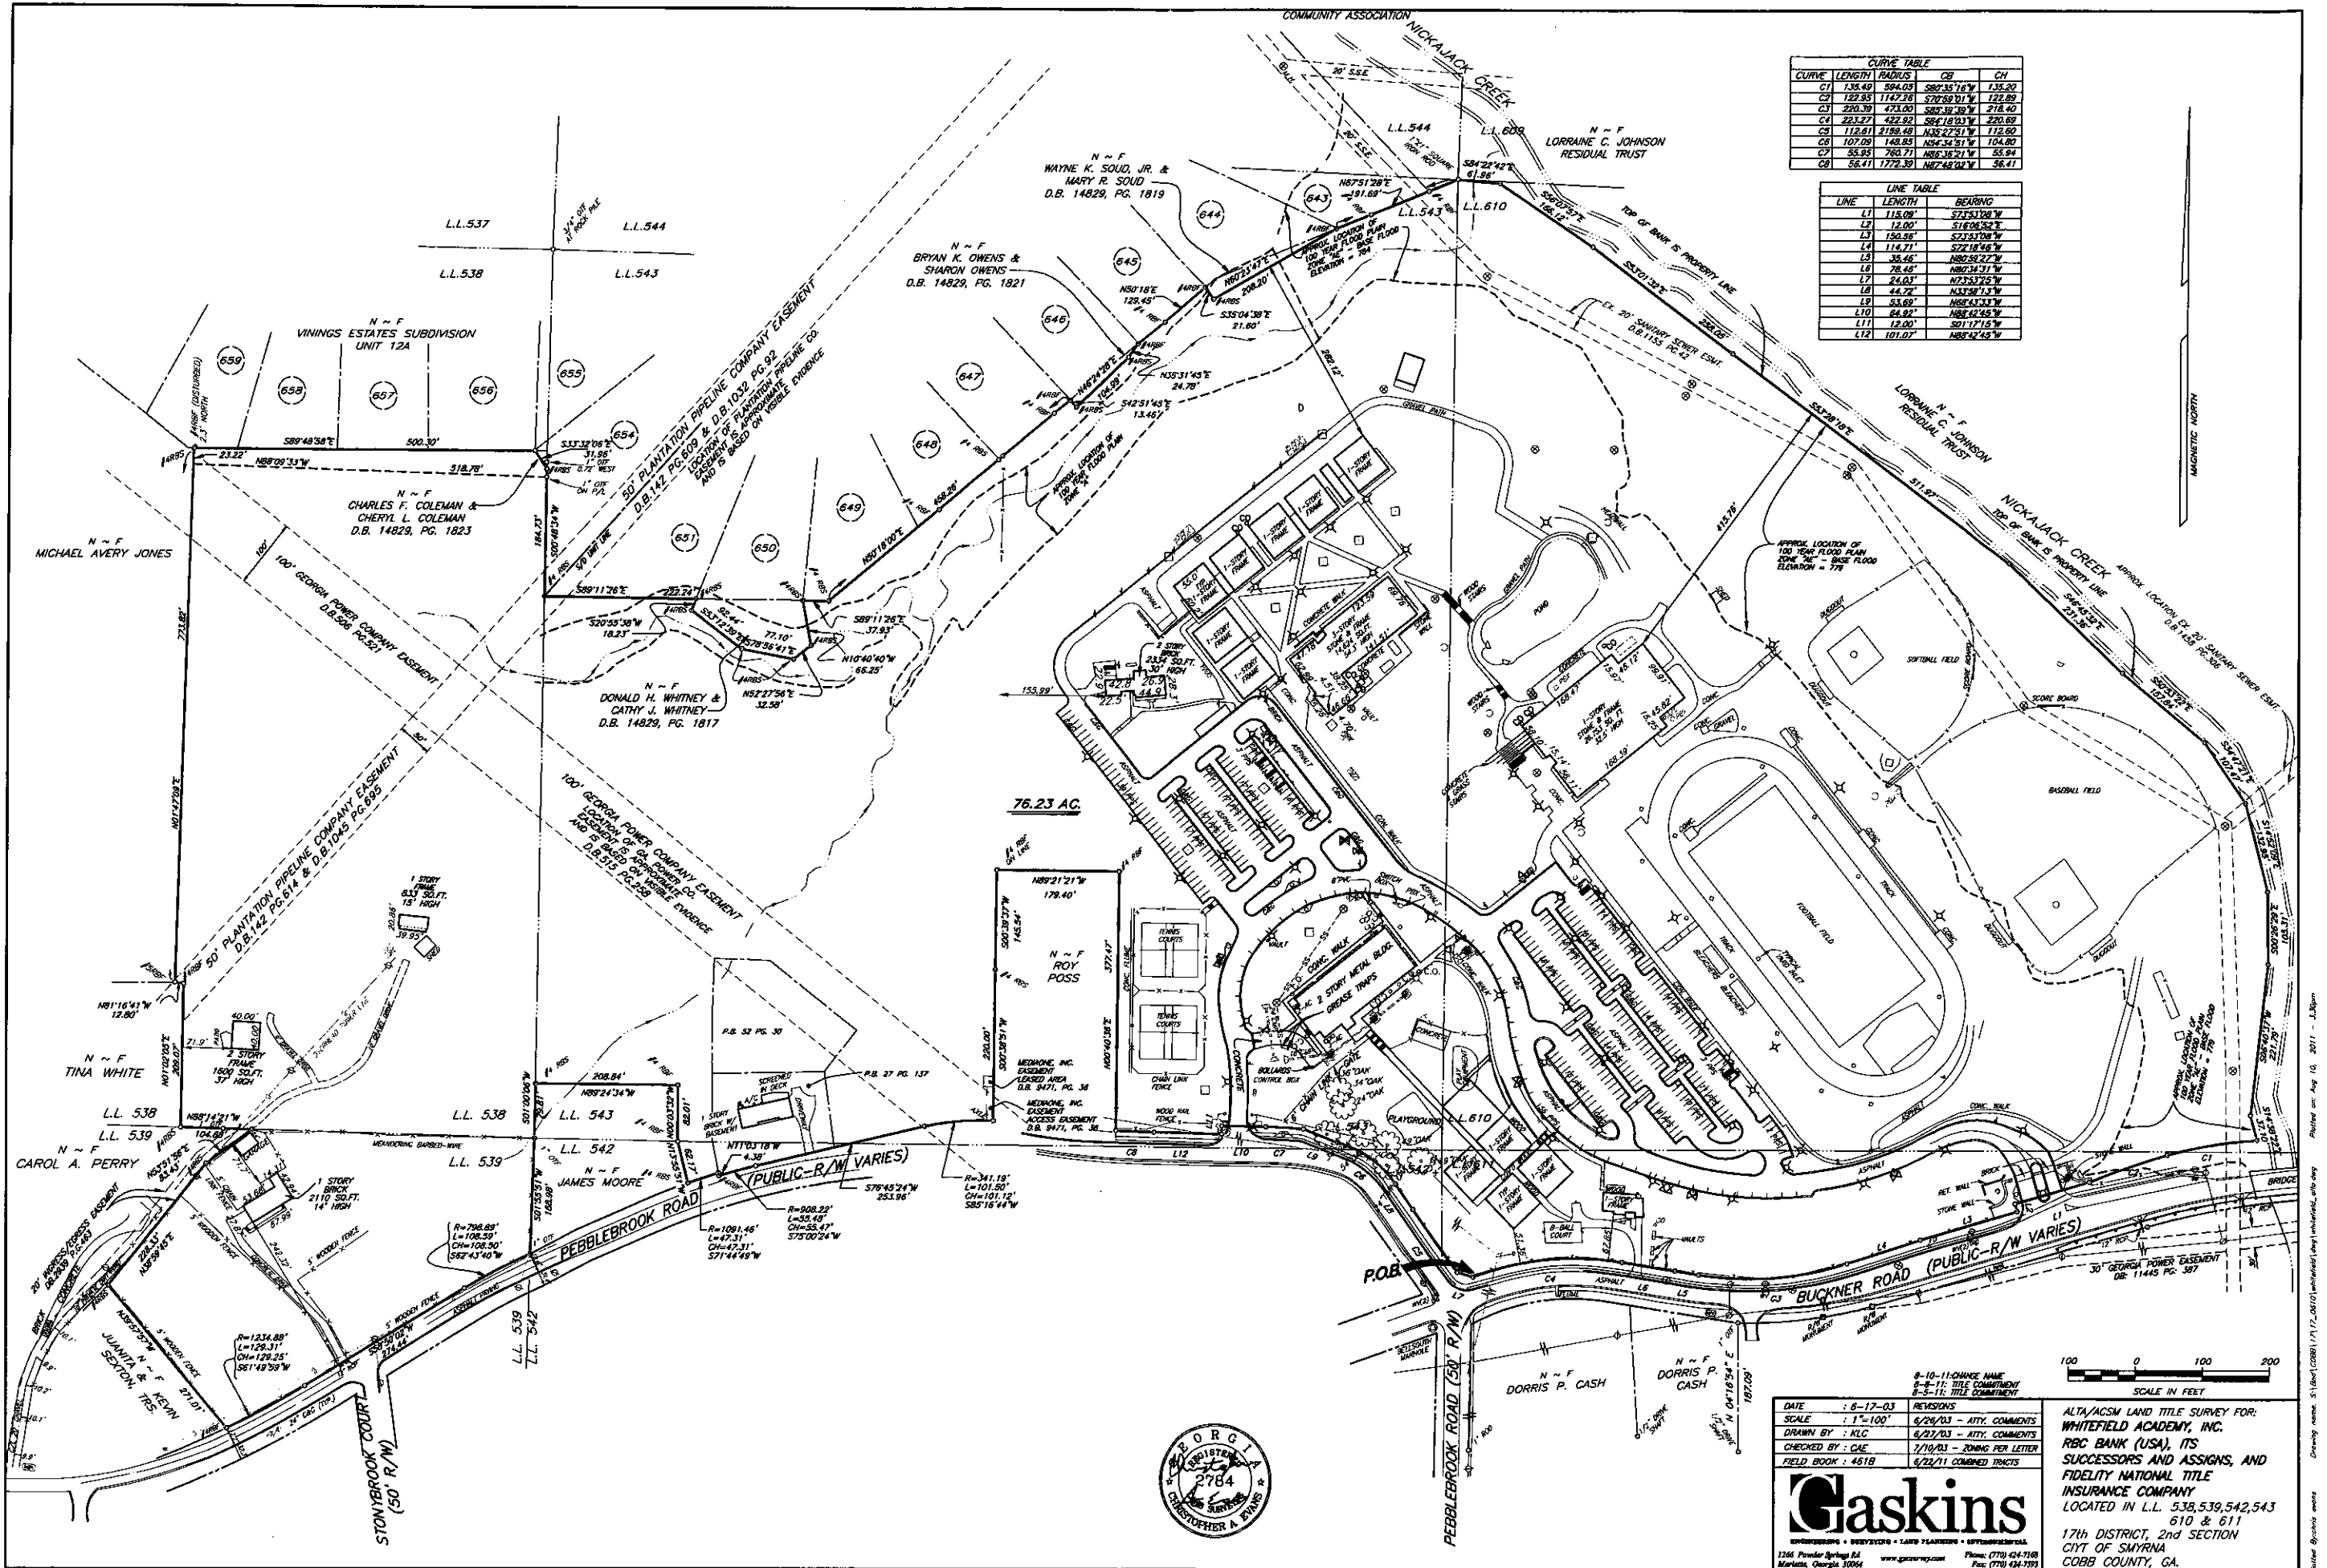

CURVE TABLE				
CURVE	LENGTH	RADIUS	CB	CH

LINE TABLE		
LINE	LENGTH	BEARING


DATE : 6-17-03
SCALE : 1"=100'
DRAWN BY : KLC
CHECKED BY : GAE
FIELD BOOK : 4518

REVISIONS
6/26/03 - ATTY. COMMENTS
6/27/03 - ATTY. COMMENTS
7/10/03 - ZONING PER LETTER
6/22/11 COMBINED TRACTS

Gaskins
SURVEYING • ENGINEERING • LAND PLANNING • EARTHMOVING
1266 Powder Springs Rd.
Marietta, Georgia 30066
www.gaskinsurvey.com
Phone: (770) 424-7180
Fax: (770) 424-7193

ALTA/ACSM LAND TITLE SURVEY FOR:
WHITEFIELD ACADEMY, INC.
RBC BANK (USA), ITS
SUCCESSORS AND ASSIGNS, AND
FIDELITY NATIONAL TITLE
INSURANCE COMPANY
LOCATED IN L.L. 538, 539, 542, 543
610 & 611
17th DISTRICT, 2nd SECTION
CITY OF SMYRNA
COBB COUNTY, GA.

