


INTERSECTION SIGHT DISTANCE PLAN VIEW  
SCALE: 1"=40'

PROFILE SCALE : HORIZ. - 1" = 100', VERT. - 1" = 20

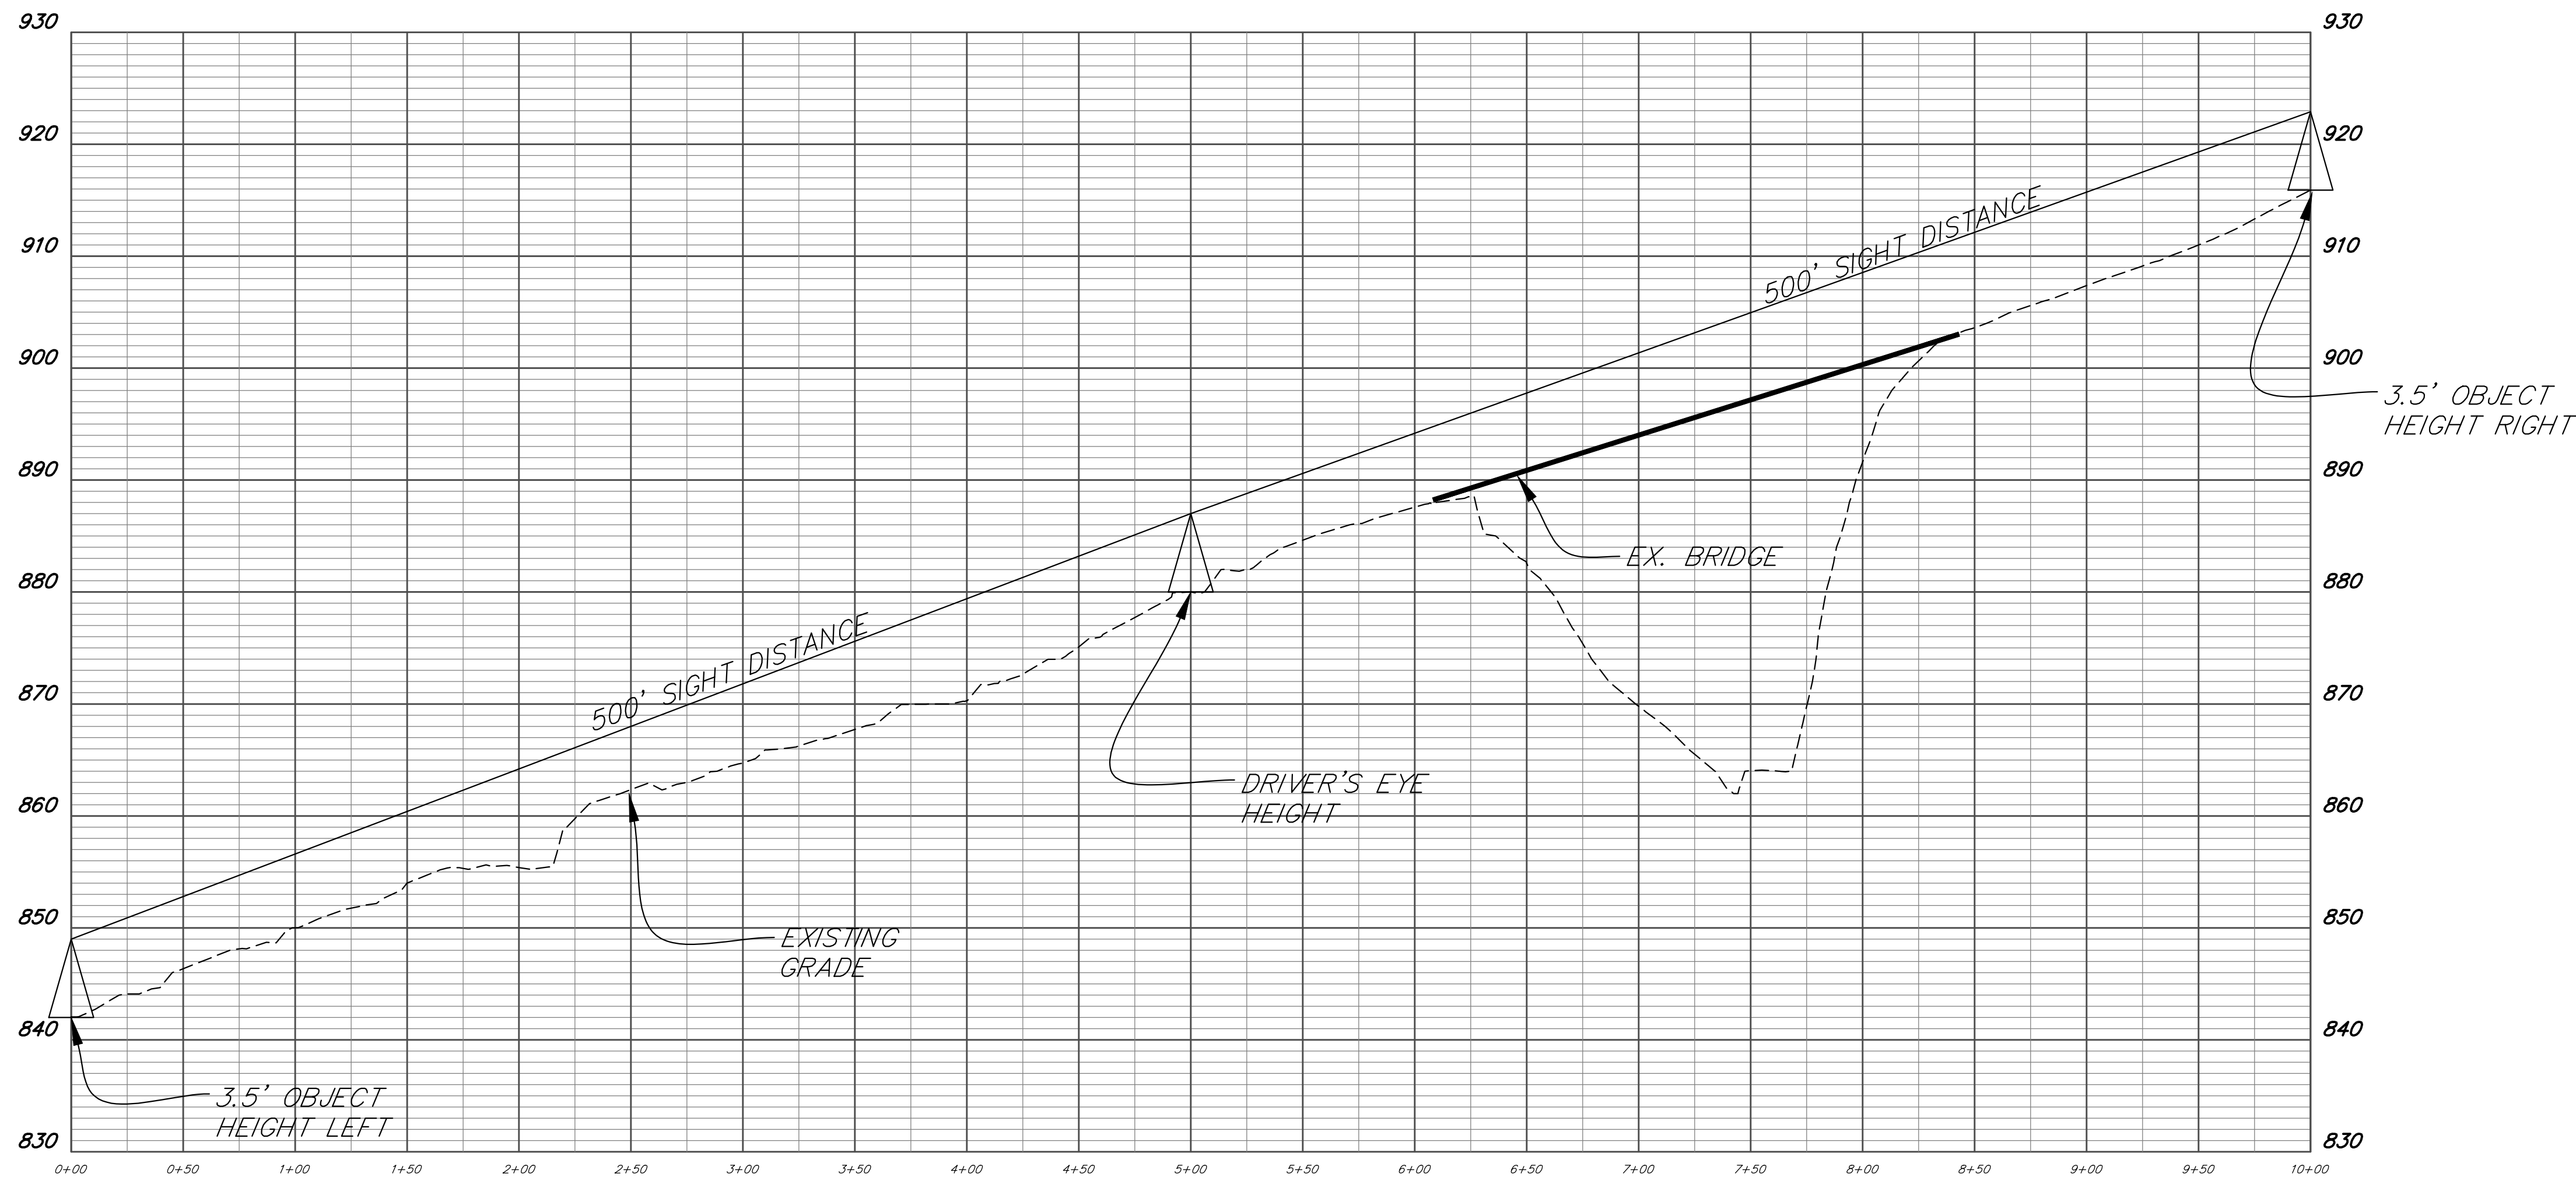

Plotted By: mbloom Drawing name: G:\Volleyer Homes\Cooper Lake Rd\Engineering\Submitt\Plan Cooper Lake Rd.dwg Plotted on: Dec 10, 2018 - 10:15am

**Gaskins**  
SURVEYING  
ENGINEERING  
PLANNING/CONSULTING  
PROJECT MGMT

Phone: (770) 424-7168  
Fax: (770) 424-7593  
WWW.GASKINSURVEY.COM

1266 Powder Springs Road  
Marietta, Georgia 30064

© 2016, GASKINS SURVEYING COMPANY, INC. This drawing may be used for the express purpose of constructing the work shown for the site and owner specified for the site. Any other use of this drawing including any reproduction or alteration of this drawing without the prior written approval of Gaskins Surveying Company, Inc. is prohibited.

**COOPER LAKE ROAD**  
SUBDIVISION

LAND LOTS 331, 332, 389, 390, 17TH DISTRICT, 2ND SECTION,  
CITY OF SMYRNA, COBB COUNTY, GEORGIA  
ZONED R-12

REVISIONS		
REV.	DATE	REVISION REFERENCE:
1		
2		
3		
4		
5		
6		
7		
8		
9		

SHEET TITLE  
ENTRANCE SIGHT  
DISTANCE PLAN AND  
PROFILE

SEAL

GaSWCC #69395

PROJECT I.D. 1805047	FIELD BOOK N/A
DRAWN BY MEB	CHECKED BY MMB
SCALE 1" = 40'	ISSUE DATE 12/10/2018
SHEET NUMBER ---	

NOT ISSUED FOR CONSTRUCTION