

Garage Addition


1335 Cliffwood Drive, 30080 Smyrna, GA, USA

TOTAL AREA: 1841.52 sq ft • LIVING AREA: 1391.63 sq ft • FLOORS: 2 • ROOMS: 4



▼ Ground Floor

TOTAL AREA: 917.98 sq ft • LIVING AREA: 468.09 sq ft • ROOMS: 1

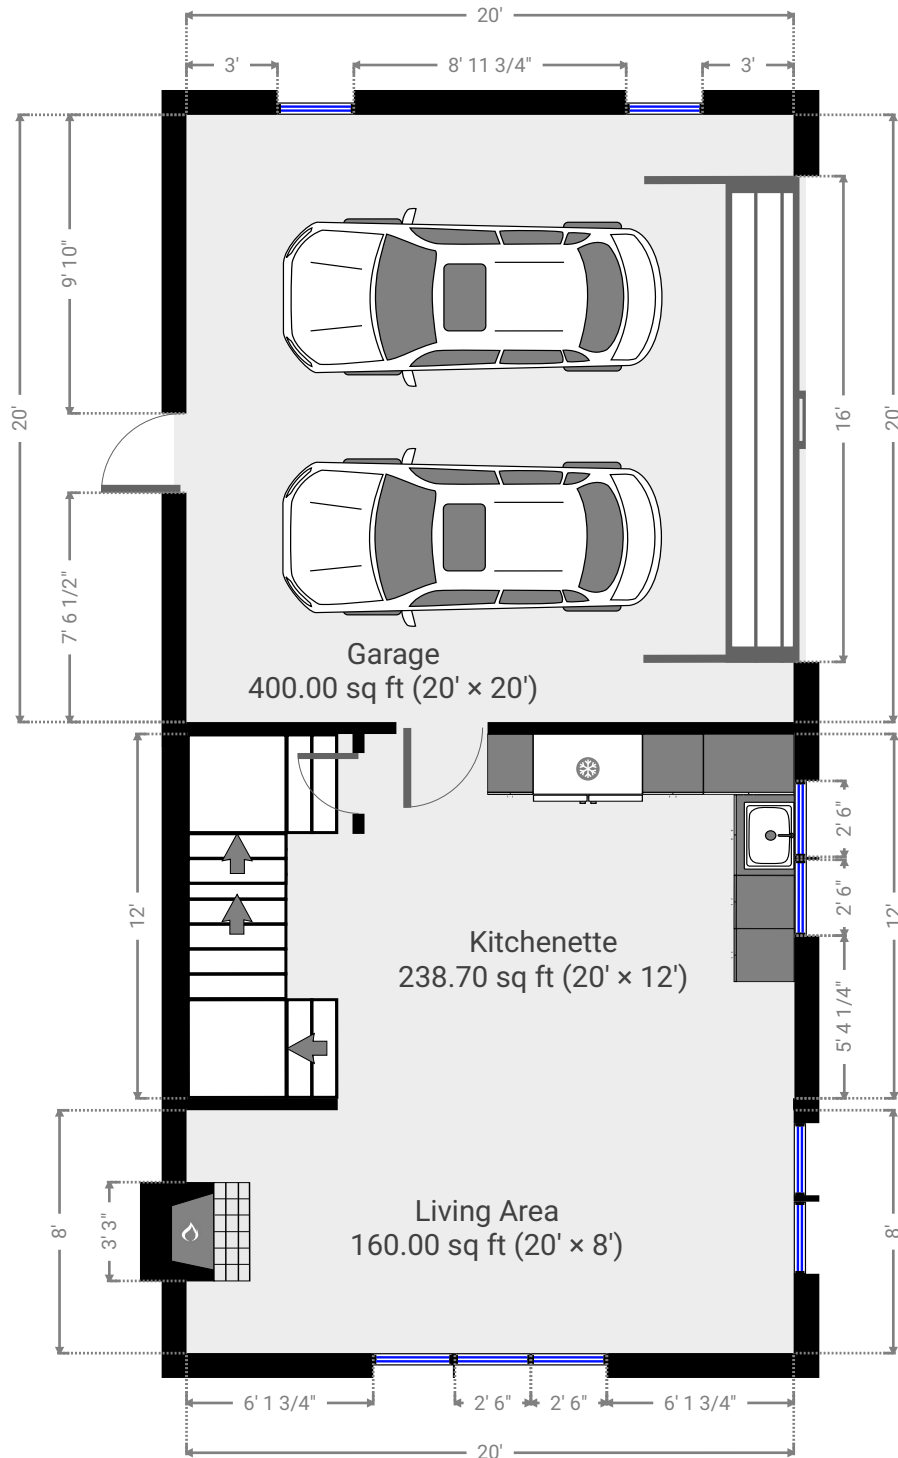

Garage Addition


1335 Cliffwood Drive, 30080 Smyrna, GA, USA

TOTAL AREA: 1841.52 sq ft • LIVING AREA: 1391.63 sq ft • FLOORS: 2 • ROOMS: 4




▼ 1st Floor

TOTAL AREA: 923.54 sq ft • LIVING AREA: 923.54 sq ft • ROOMS: 3

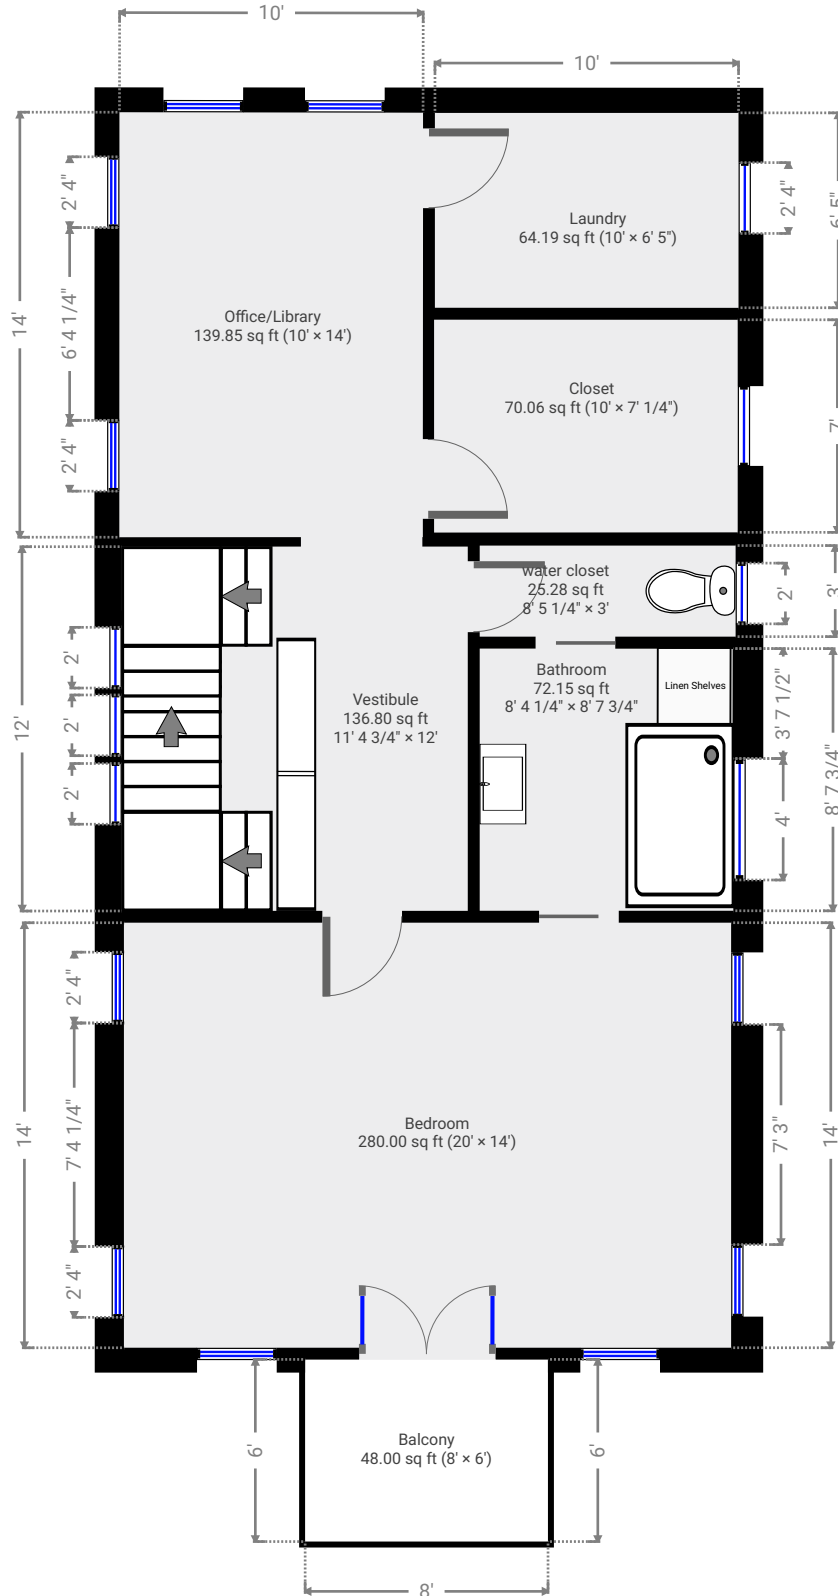

THIS FLOORPLAN IS PROVIDED WITHOUT WARRANTY OF ANY KIND. SENSOPIA DISCLAIMS ANY WARRANTY INCLUDING, WITHOUT LIMITATION, SATISFACTORY QUALITY OR ACCURACY OF DIMENSIONS.

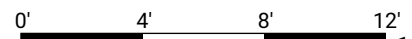

1:76