


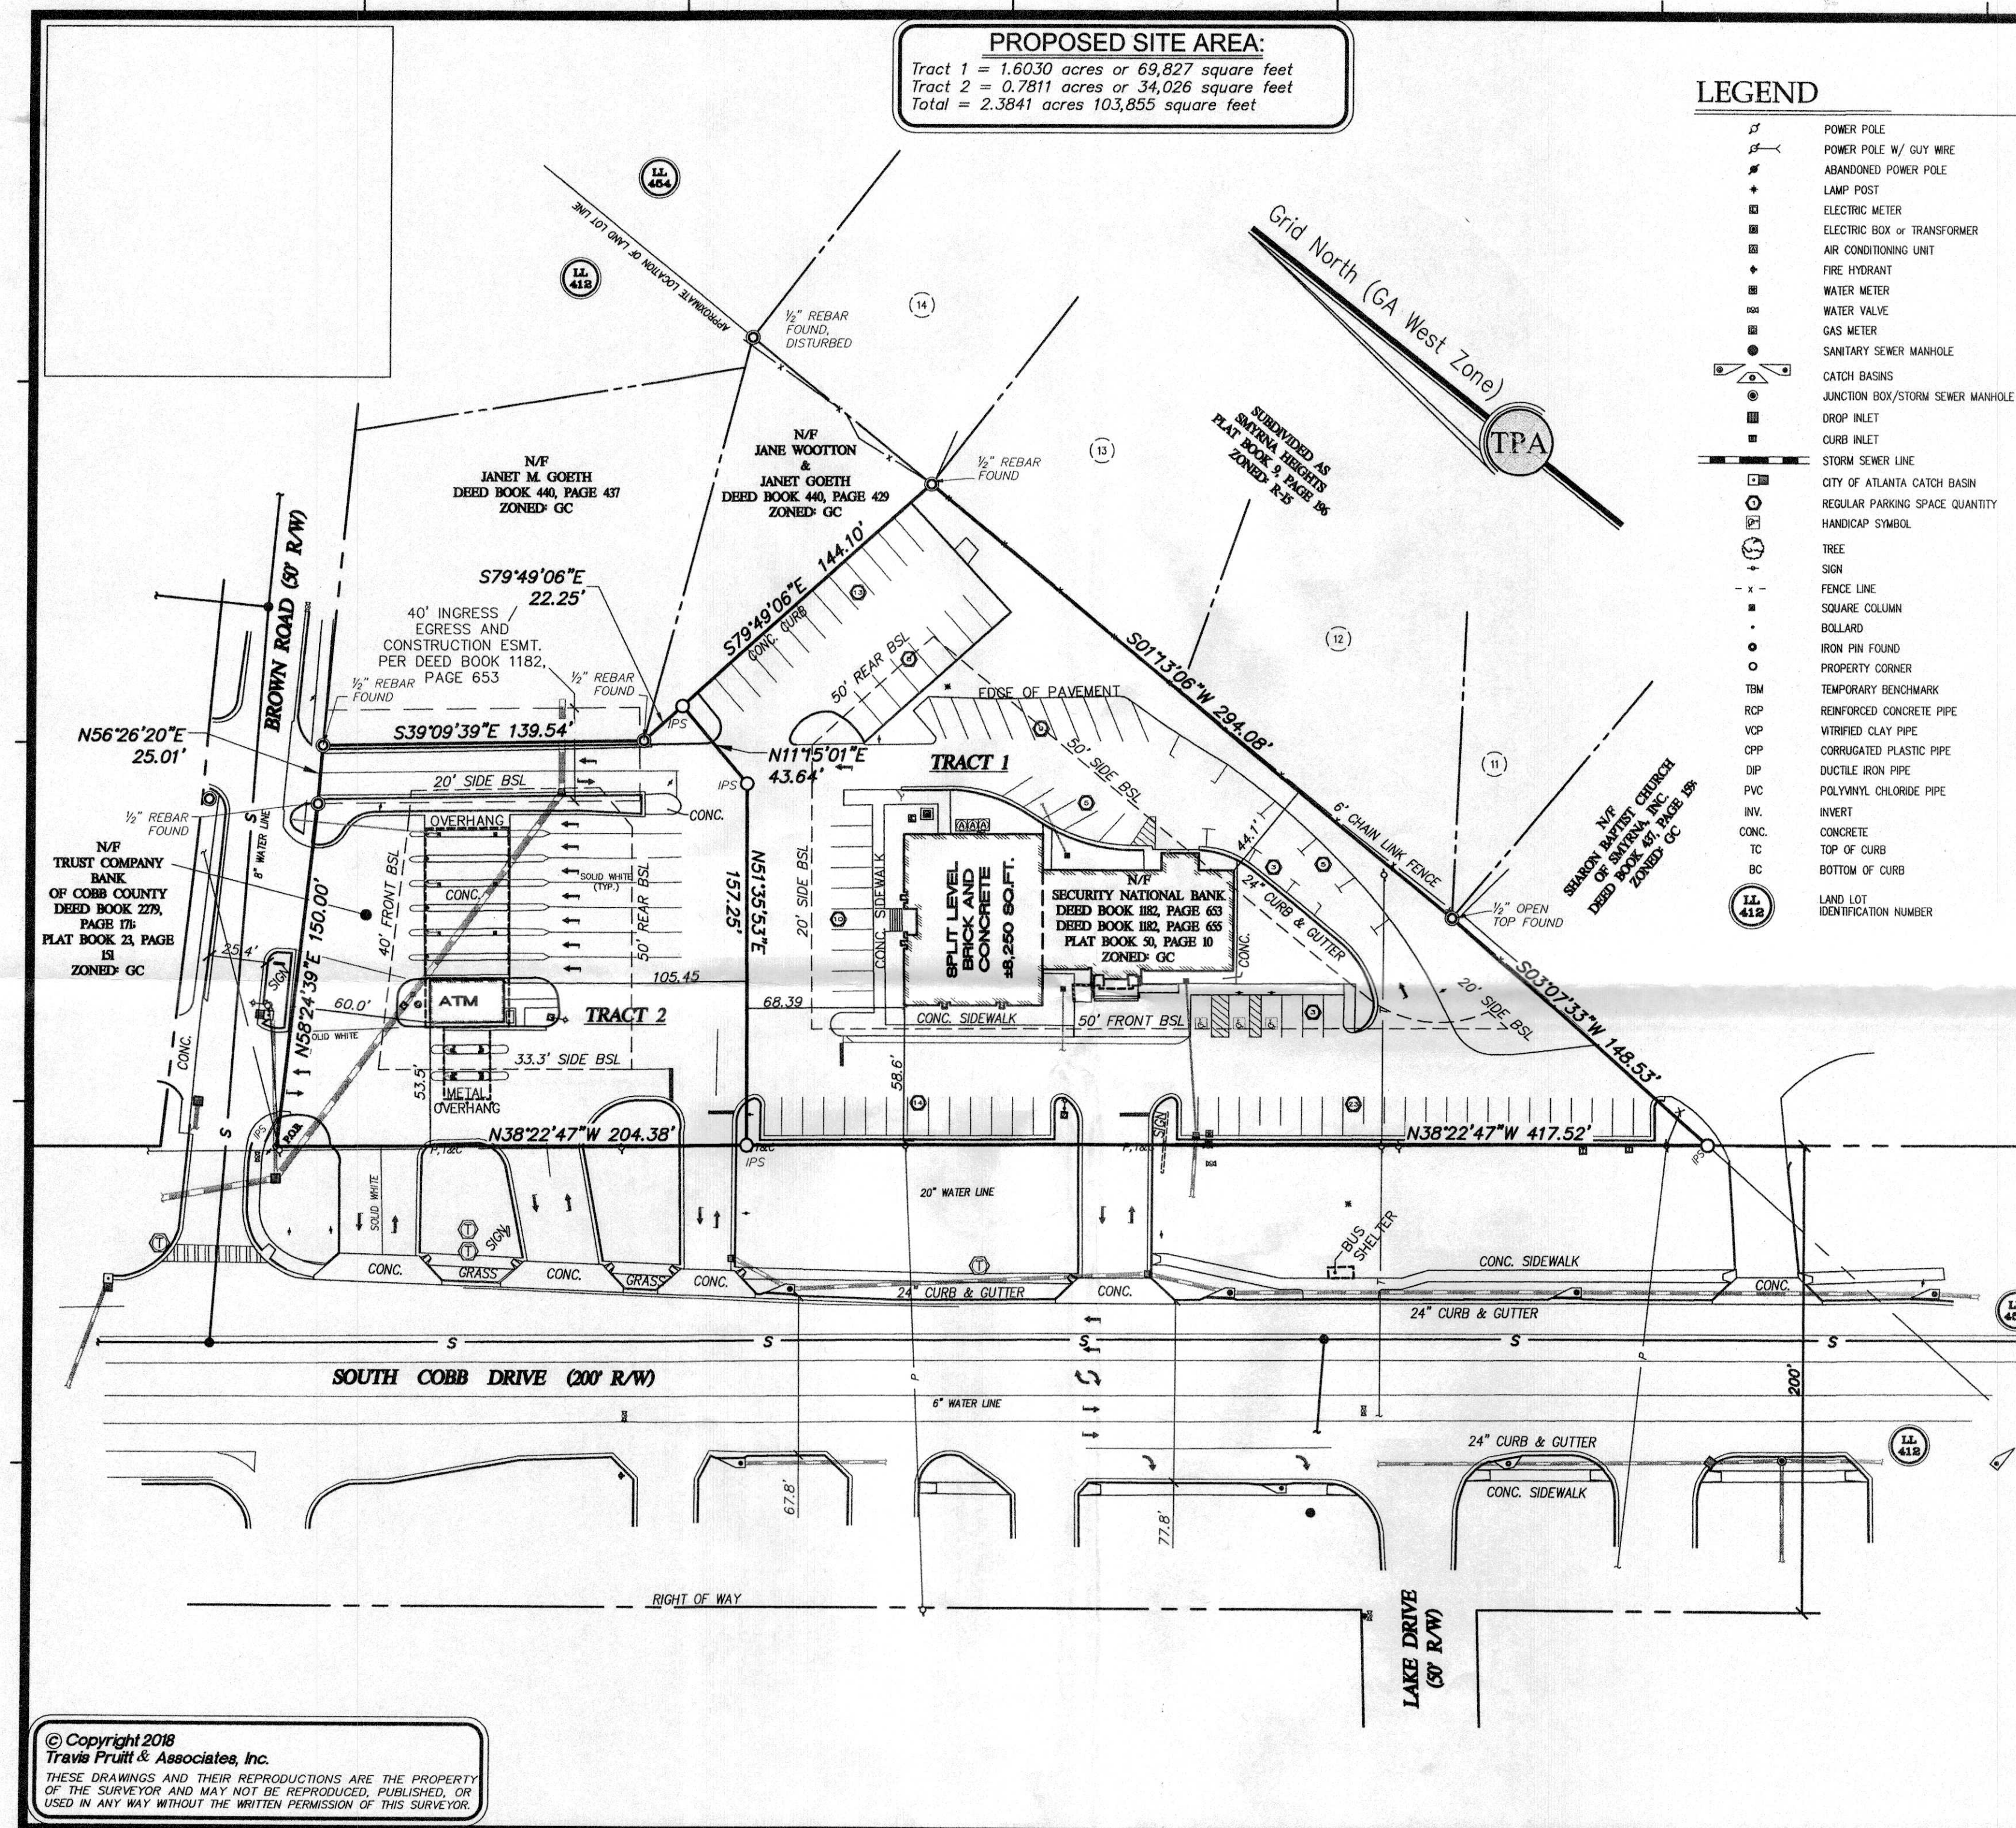

4317 Park Drive, Suite 400
 Norcross, Georgia 30093
 Phone: (770)416-7511
 Fax: (770)416-6759
 www.travispruitt.com


Travis Pruitt & Associates, Inc.
 ENGINEERS • SURVEYORS • LANDSCAPE ARCHITECTS

Certificate of Authorization Number 613

SUNTRUST - SMYRNA BRANCH

AUTHORIZED BY BART SARGENT, REPRESENTING THE SAMUEL GROUP
 LAND LOT 412 ~ 17th DISTRICT, 2nd SECTION
 CITY OF SMYRNA, COBB COUNTY, GEORGIA

GRAPHIC SCALE 1" = 50'

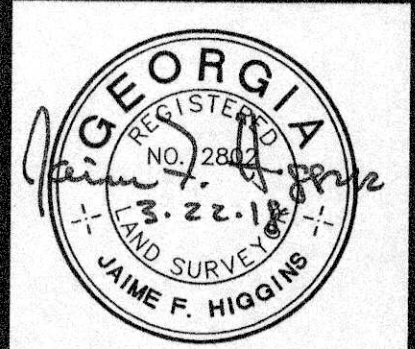

For The Firm
 Travis Pruitt & Associates, Inc.

This survey was prepared in conformity with The Technical Standards for Property Surveys in Georgia as set forth in Chapter 180-7 of the Rules of the Georgia Board of Registration for Professional Engineers and Land Surveyors and as set forth in the Georgia Plat Act O.C.G.A. 15-6-67.

PLAT DATE: March 22, 2018
 FIELD DATE: February 8, 2018
 SCALE: 1" = 50'
 JN: 1-18-0038.646
 FN: 116-C-2993