


00171	
DRAWN	SHEET NO
ASC	E1

THIS IS AN EXCLUSIVE HOME DESIGN FOR:
GEORGIAN FINE PROPERTIES LLC
 This drawing is the property of Georgian Fine Properties LLC
 and may not be used or reproduced without written permission.

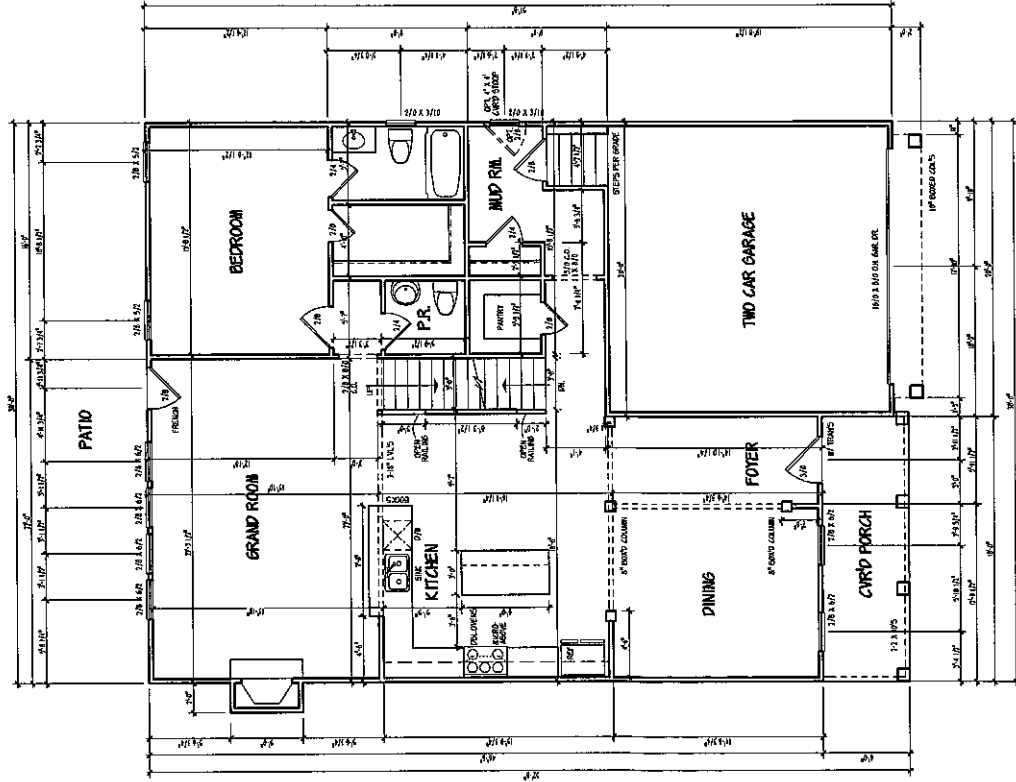

MAIN LEVEL PLAN
 SCALE: 1/8" = 1'-0"

GEORGIAN FINE PROPERTIES

ADRIAN SCOTT
 CATCHSHIA
 architectural
 designers &
 planners

1251 HUNTERSIDE DRIVE
 DUNWOODY, GEORGIA
 30317-1100

REV. NO.	REV. DATE
3/2/13	

COLONIAL DRIVE
 MAIN LEVEL PLAN

THIS PLAN IS THE PROPERTY OF
 ADRIAN SCOTT CATCHSHIA
 ARCHITECTURAL DESIGNERS &
 PLANNERS. IT IS TO BE USED ONLY
 FOR THE PROJECT AND SITE
 SPECIFICALLY IDENTIFIED.
 NO PART OF THIS PLAN IS TO BE
 REPRODUCED OR TRANSMITTED IN
 ANY FORM OR BY ANY MEANS
 WITHOUT THE WRITTEN PERMISSION
 OF ADRIAN SCOTT CATCHSHIA
 ARCHITECTURAL DESIGNERS &
 PLANNERS.

00711	SHEET NO.
ASC	A1

