

Camp Residence Pavilion

2661 Grady St
Smyrna, GA 30080
Homeowner: Ashley Camp
Phone: 678.773.6823


Released for Construction

STATE OF GEORGIA PLAT ACT CERTIFICATION

THIS SURVEY WAS PREPARED IN CONFORMITY WITH THE TECHNICAL STANDARDS FOR PROPERTY SURVEYS IN GEORGIA AS SET FORTH IN CHAPTER 180-7 OF THE RULES OF THE GEORGIA BOARD OF REGISTRATION FOR PROFESSIONAL ENGINEERS AND LAND SURVEYORS AND AS SET FORTH IN THE GEORGIA PLAT ACT O.C.G.A. 15-6-62. I CERTIFY THAT THIS SURVEY WAS DONE UNDER MY SUPERVISION USING A TOPCON GTS 233W TOTAL STATION WITH AN ANGULAR ERROR OF 13 SECONDS PER STATION. THE TRAVERSE UPON WHICH THIS PLAT IS BASED, HAS BEEN CALCULATED FOR CLOSE BY THE LEAST SQUARE METHOD AND IS FOUND TO BE ACCURATE WITHIN ONE FOOT IN 20,938 FEET. THE ADJUSTED ACCURACY OF THIS PLAT IS ONE FOOT IN 663,598 FEET.

LEGEND

- BROKEN LINE NOT TO
- OVERHEAD ELECTRIC
- SANITARY SEWER LINE
- POWER POLE
- * LIGHT POLE
- ELECTRIC METER
- HEATING/AC UNIT
- CABLE TV BOX
- FIRE HYDRANT
- WATER VALVE
- WATER METER
- GAS METER
- CLEANOUT
- SANITARY SEWER MAN
- DOUBLE WING CATCH
- STORM WATER DROP
- SIGN POST
- STUB OUT
- MAIL BOX
- REBAR FOUND
- 1/2" IRON PIN SET
- BUILDING SETBACK
- SO
- MB
- REF
- IPS
- BSL

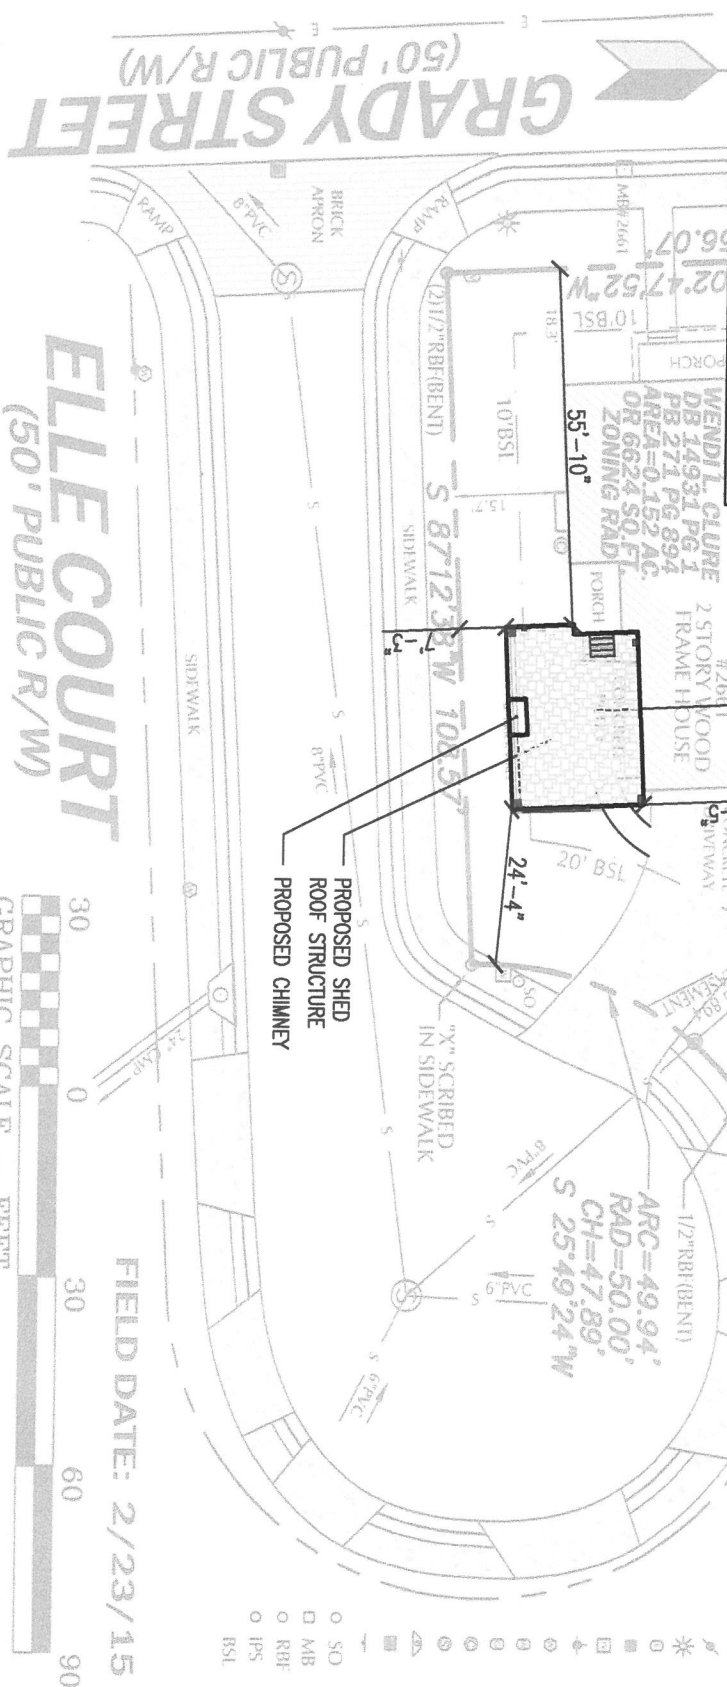

SURVEY FOR:

**DANNY CAMP, ASHLEY CAMP, AND
UNITED COMMUNITY BANK**

**VALENTINO &
ASSOCIATES INC.**
LAND SURVEYORS
1280 WINCHESTER PARKWAY
SUITE 243
SMYRNA, GEORGIA 30080
PHONE: (770) 438-0015
FAX: (770) 435-6050
WEB: VALENTINOSURVEY.COM
STATE OF GEORGIA LAND
SURVEYING FIRM LICENSE
NO. LSP000794

LAND LOT 489 17TH DISTRICT 2ND SECTION CITY OF SMYRNA, COBB COUNTY, GEORGIA
DATE: 2/25/2015 SCALE: 1" = 30' JOB NO. 15-014 FILE NO. 15-014.DWG SHEET 1 OF 1

Know what's below
Call before you dig
Or Call 800-282-7

