

**2 CAR FRONT ELEVATION F**  
SCALE 1/8"=1'-0" (11x17" SHEET SIZE)  
 SCALE 1/4"=1'-0" (22x34" SHEET SIZE)

**1 CAR FRONT ELEVATION A**  
SCALE 1/8"=1'-0" (11x17" SHEET SIZE)  
 SCALE 1/4"=1'-0" (22x34" SHEET SIZE)

**1 CAR FRONT ELEVATION G**  
SCALE 1/8"=1'-0" (11x17" SHEET SIZE)  
 SCALE 1/4"=1'-0" (22x34" SHEET SIZE)

**1 CAR FRONT ELEVATION F**  
SCALE 1/8"=1'-0" (11x17" SHEET SIZE)  
 SCALE 1/4"=1'-0" (22x34" SHEET SIZE)

**1 CAR FRONT ELEVATION E**  
SCALE 1/8"=1'-0" (11x17" SHEET SIZE)  
 SCALE 1/4"=1'-0" (22x34" SHEET SIZE)

**1 CAR FRONT ELEVATION B**  
SCALE 1/8"=1'-0" (11x17" SHEET SIZE)  
 SCALE 1/4"=1'-0" (22x34" SHEET SIZE)

**2 CAR FRONT ELEVATION G**  
SCALE 1/8"=1'-0" (11x17" SHEET SIZE)  
 SCALE 1/4"=1'-0" (22x34" SHEET SIZE)

**BUILDING STREETSCAPE**

Main Street Designs of Georgia, LLC is a professional residential design firm. Because the design conditions may vary, Main Street Designs of Georgia, LLC cannot warrant the suitability of these plans for use on your specific site. Construction of these plans should not be undertaken without the assistance of a construction professional.

**TOWNHOME 2 STORY POP-UP**



3050 Royal Blvd., South Suite 135  
 Alpharetta, GA 30022  
 Ph: (404) 480-3881




(c) Copyright 2018 Main Street Designs of Georgia, LLC  
 www.MainStreetDesignsLLC.com

Taylor Morrison - Atlanta


Date: 11-29-18

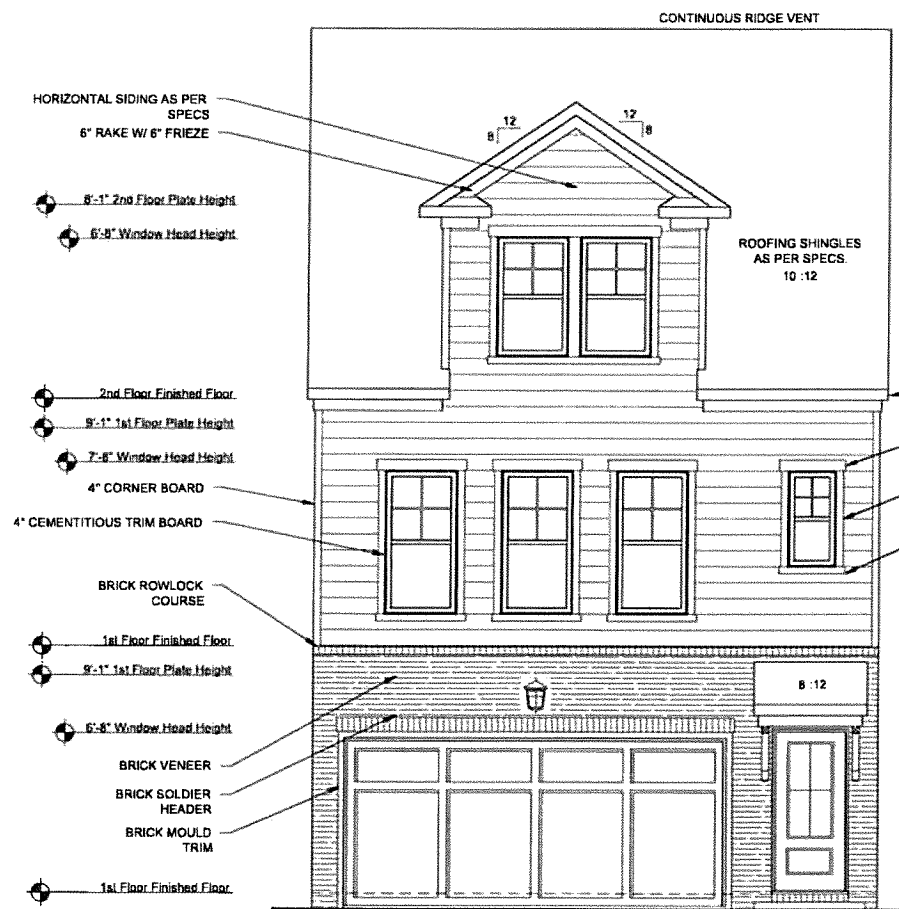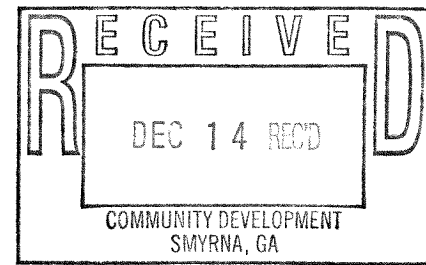

**2 CAR FRONT ELEVATION A**  
 SCALE: 1/8"=1'-0" (11"x17" SHEET SIZE)  
 SCALE: 1/4"=1'-0" (22"x34" SHEET SIZE)

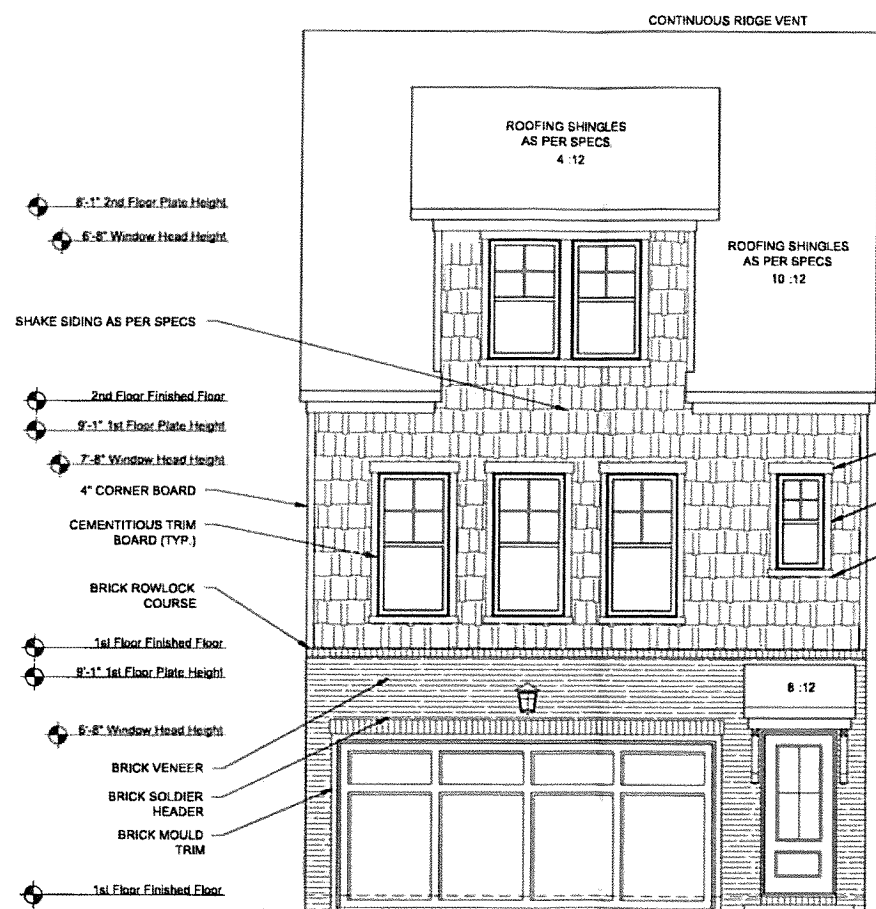

**2 CAR FRONT ELEVATION B**  
 SCALE: 1/8"=1'-0" (11"x17" SHEET SIZE)  
 SCALE: 1/4"=1'-0" (22"x34" SHEET SIZE)

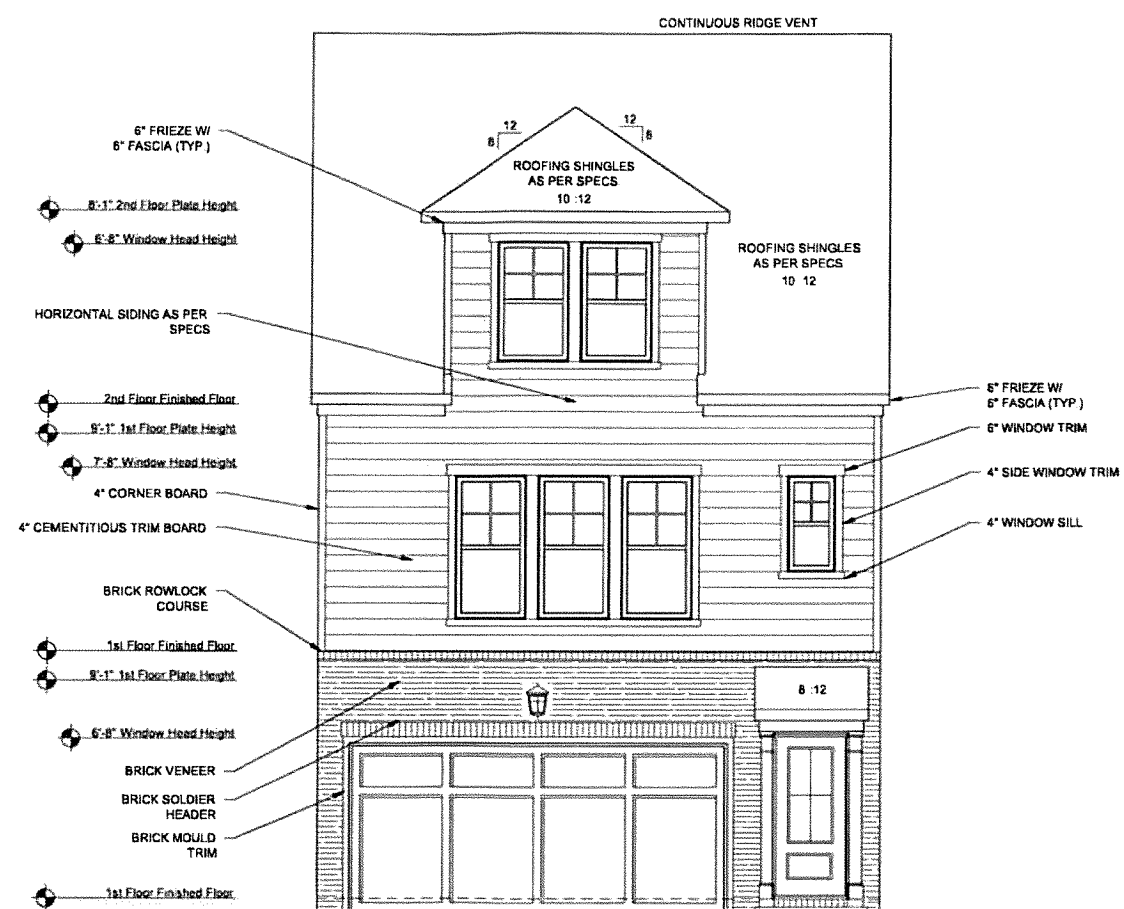

**2 CAR FRONT ELEVATION C**  
 SCALE: 1/8"=1'-0" (11"x17" SHEET SIZE)  
 SCALE: 1/4"=1'-0" (22"x34" SHEET SIZE)

Main Street Designs of Georgia, LLC is a professional residential design firm. Because the design conditions may vary, Main Street Designs of Georgia, LLC cannot warrant the suitability of these plans for use on your specific site. Construction of these plans should not be undertaken without the assistance of a construction professional.

**TOWNHOME 2 STORY POP-UP (2 CAR)**



3050 Royal Blvd., South Suite 135  
 Alpharetta, GA 30022  
 Ph: (404) 480-3881




(c) Copyright 2018 Main Street Designs of Georgia, LLC  
 www.MainStreetDesignsLLC.com

Taylor Morrison - Atlanta


Date: 11-29-18

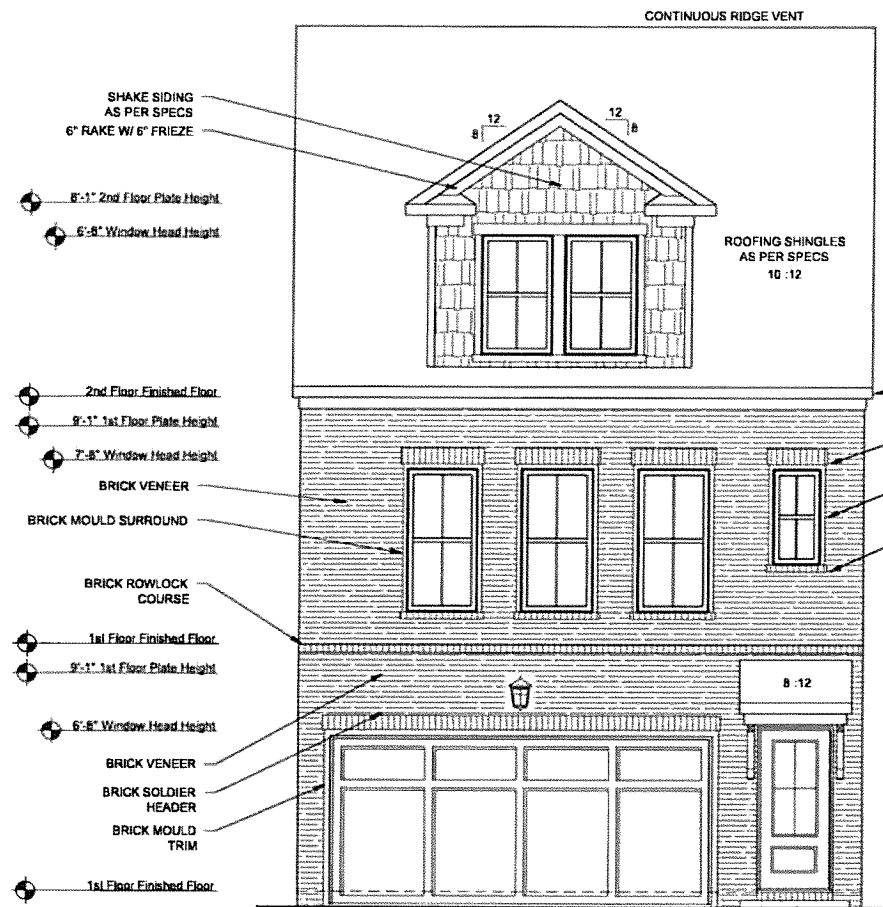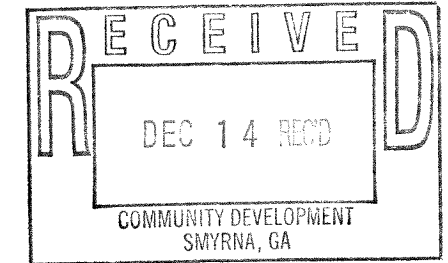

**2 CAR FRONT ELEVATION D**  
SCALE: 1/8"=1'-0" (11"x17" SHEET SIZE)  
SCALE: 1/4"=1'-0" (22"x34" SHEET SIZE)

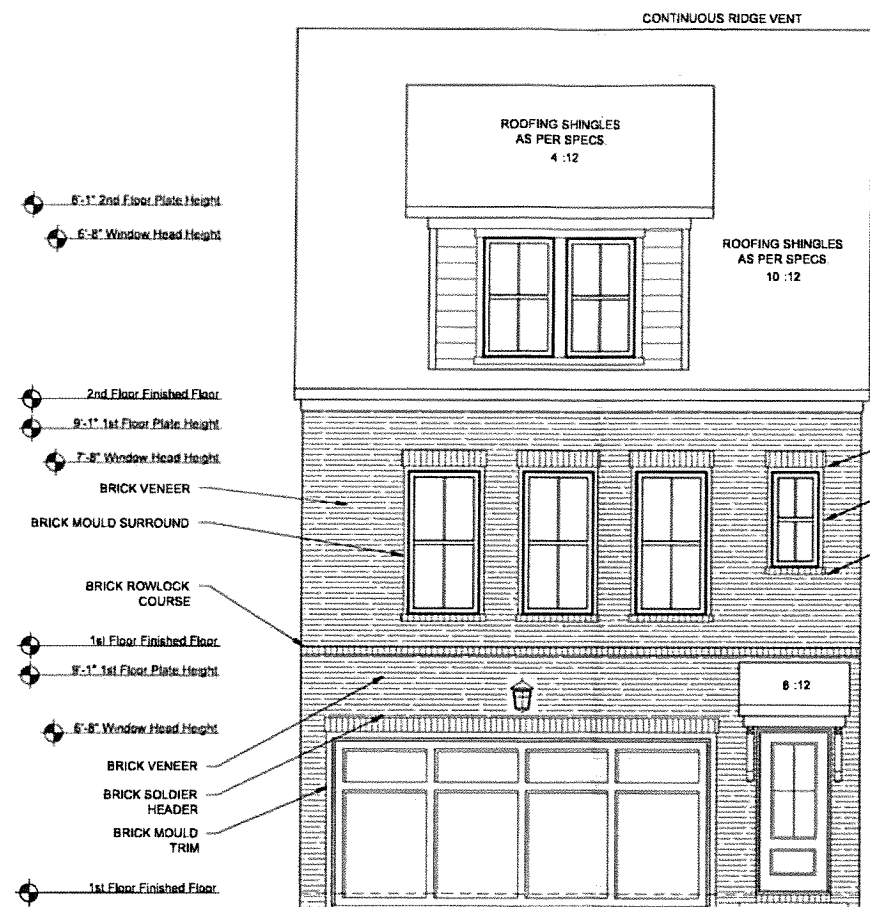

**2 CAR FRONT ELEVATION E**  
SCALE: 1/8"=1'-0" (11"x17" SHEET SIZE)  
SCALE: 1/4"=1'-0" (22"x34" SHEET SIZE)

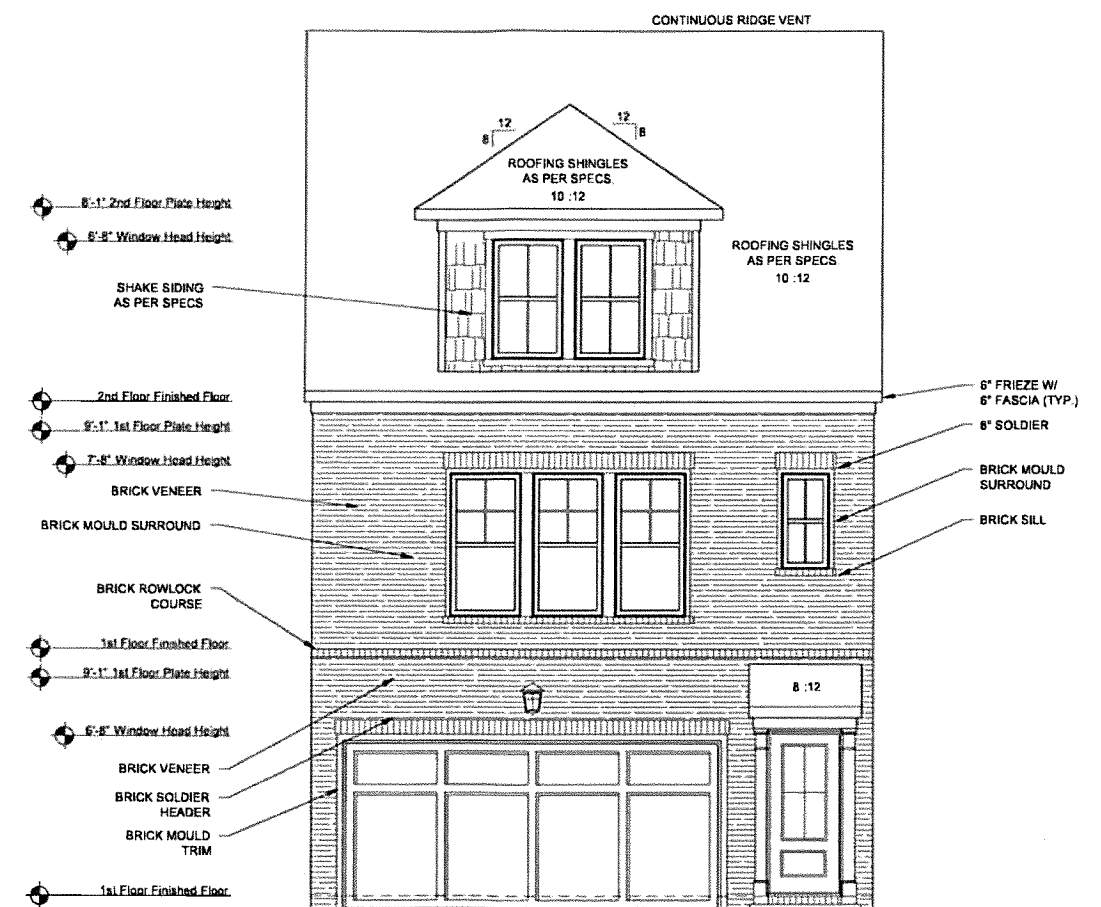

**2 CAR FRONT ELEVATION F**  
SCALE: 1/8"=1'-0" (11"x17" SHEET SIZE)  
SCALE: 1/4"=1'-0" (22"x34" SHEET SIZE)

Main Street Designs of Georgia, LLC is a professional residential design firm. Because the design conditions may vary, Main Street Designs of Georgia, LLC cannot warrant the suitability of these plans for use on your specific site. Construction of these plans should not be undertaken without the assistance of a construction professional.

**TOWNHOME 2 STORY POP-UP (2 CAR)**



3050 Royal Blvd., South Suite 135  
Alpharetta, GA 30022  
Ph: (404) 480-3881




(c) Copyright 2018 Main Street Designs of Georgia, LLC  
www.MainStreetDesignsLLC.com

Taylor Morrison - Atlanta

Date: 11-29-18

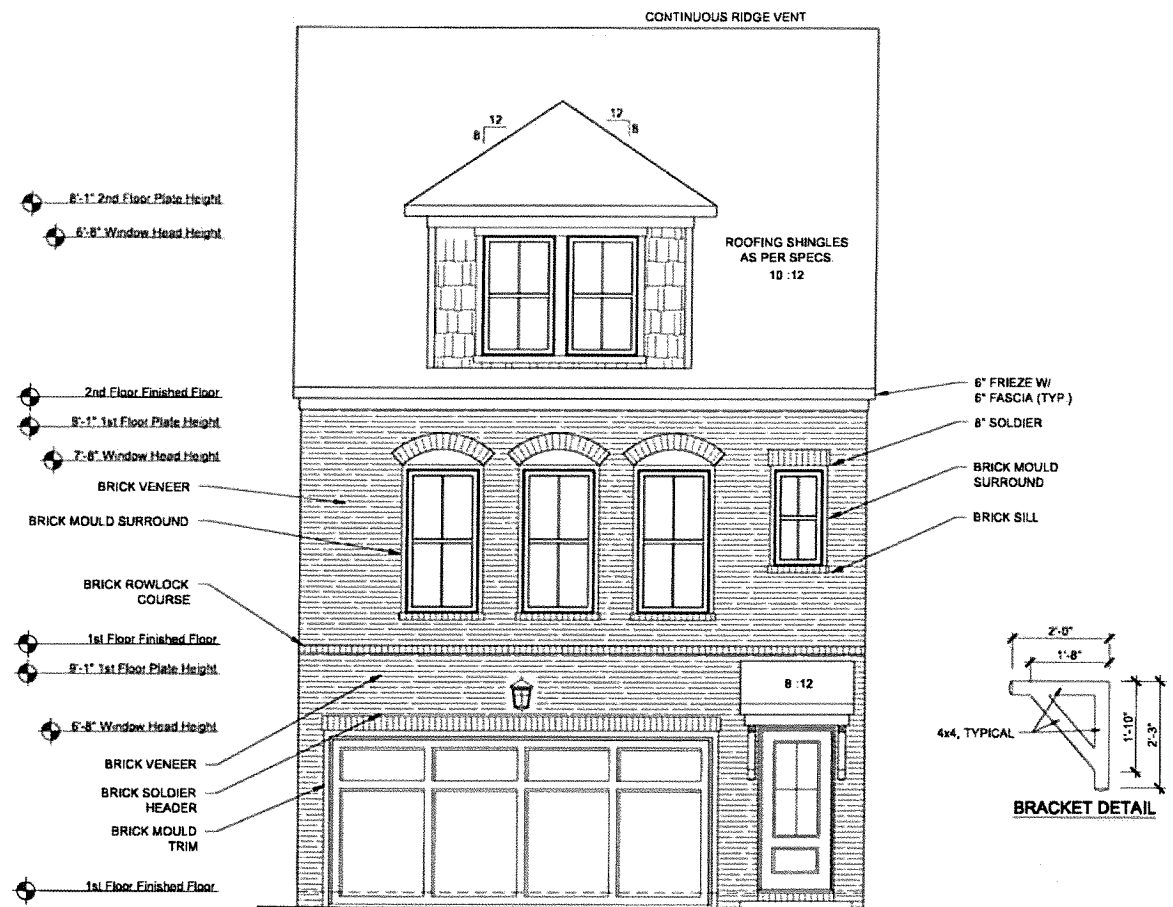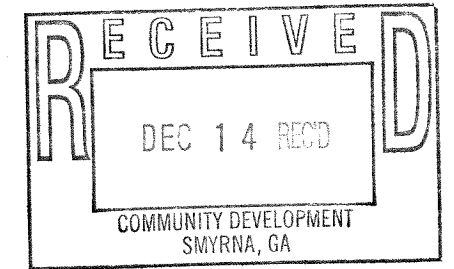

**2 CAR FRONT ELEVATION G**  
SCALE: 1/8"=1'-0" (11"x17" SHEET SIZE)  
SCALE: 1/4"=1'-0" (22"x34" SHEET SIZE)

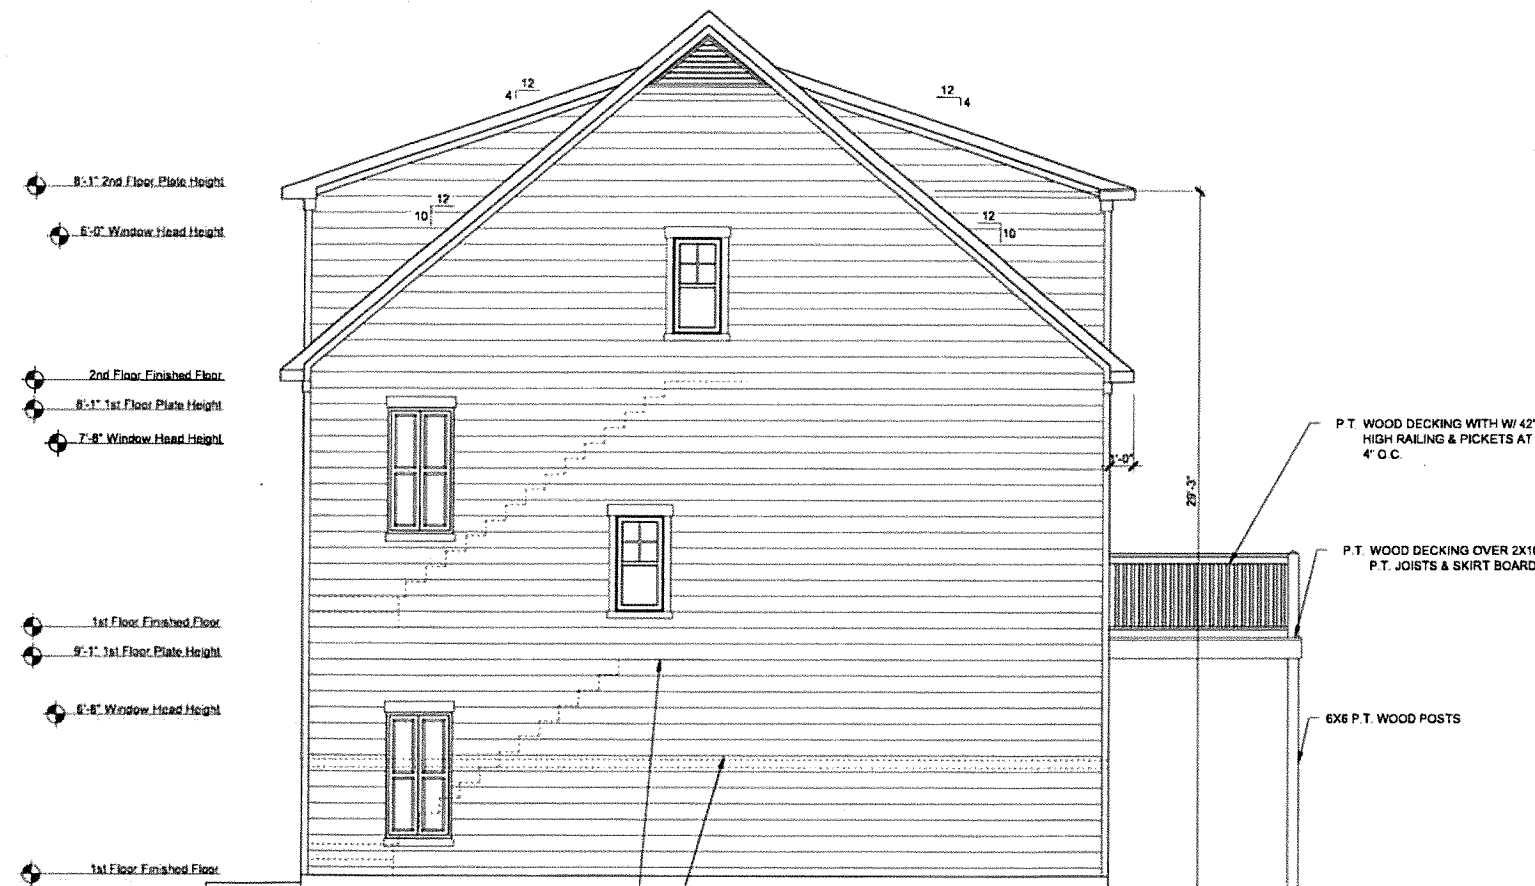

**2 CAR RIGHT ELEVATION A**  
SCALE: 1/8"=1'-0" (11"x17" SHEET SIZE)  
SCALE: 1/4"=1'-0" (22"x34" SHEET SIZE)

Main Street Designs of Georgia, LLC is a professional residential design firm. Because the design conditions may vary, Main Street Designs of Georgia, LLC cannot warrant the suitability of these plans for use on your specific site. Construction of these plans should not be undertaken without the assistance of a construction professional.

**TOWNHOME 2 STORY POP-UP (2 CAR)**

3050 Royal Blvd., South Suite 135  
Alpharetta, GA 30022  
Ph: (404) 480-3881





(c) Copyright 2018 Main Street Designs of Georgia, LLC  
www.MainStreetDesignsLLC.com

Taylor Morrison - Atlanta


Date: 11-29-18



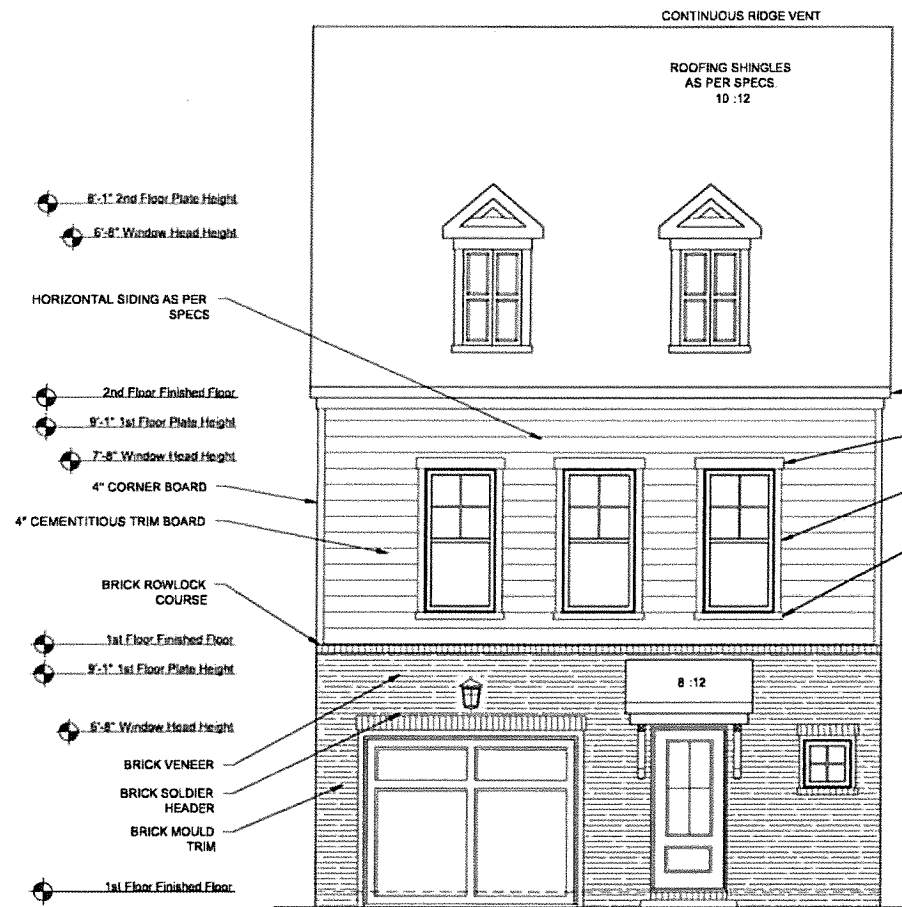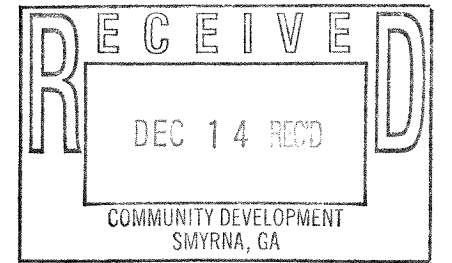


**1 CAR  
FRONT ELEVATION A**

SCALE: 1/8"=1'-0" (11"x17" SHEET SIZE)  
SCALE: 1/4"=1'-0" (22"x34" SHEET SIZE)

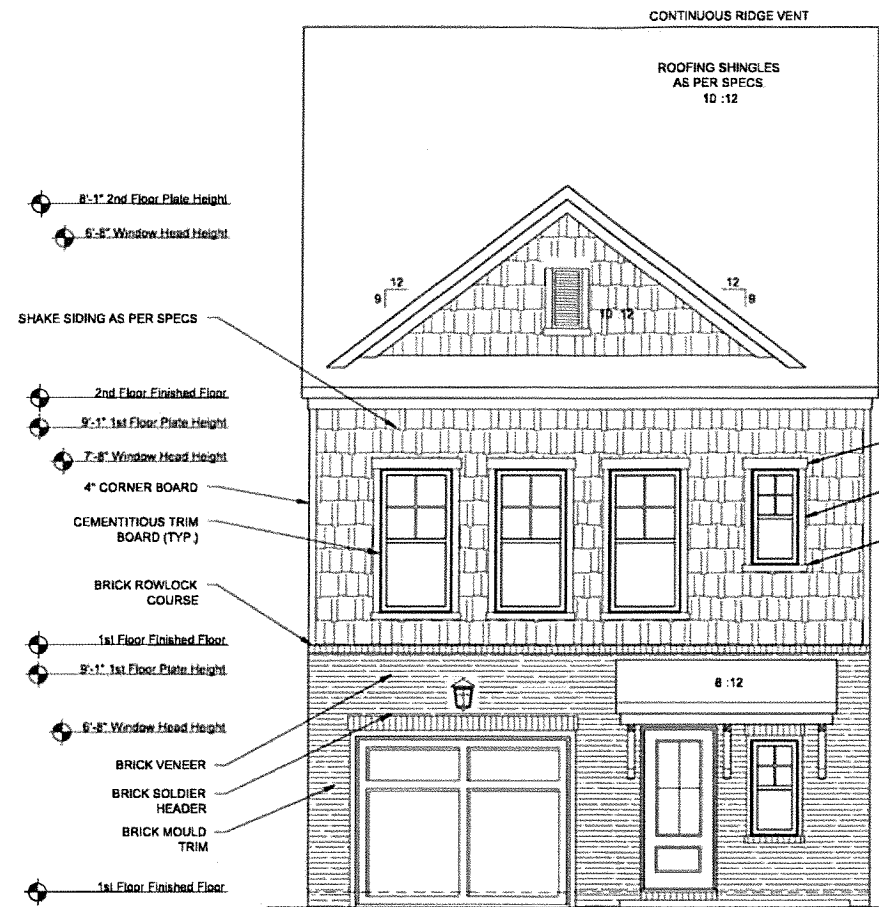

**1 CAR  
FRONT ELEVATION B**

SCALE: 1/8"=1'-0" (11"x17" SHEET SIZE)  
SCALE: 1/4"=1'-0" (22"x34" SHEET SIZE)

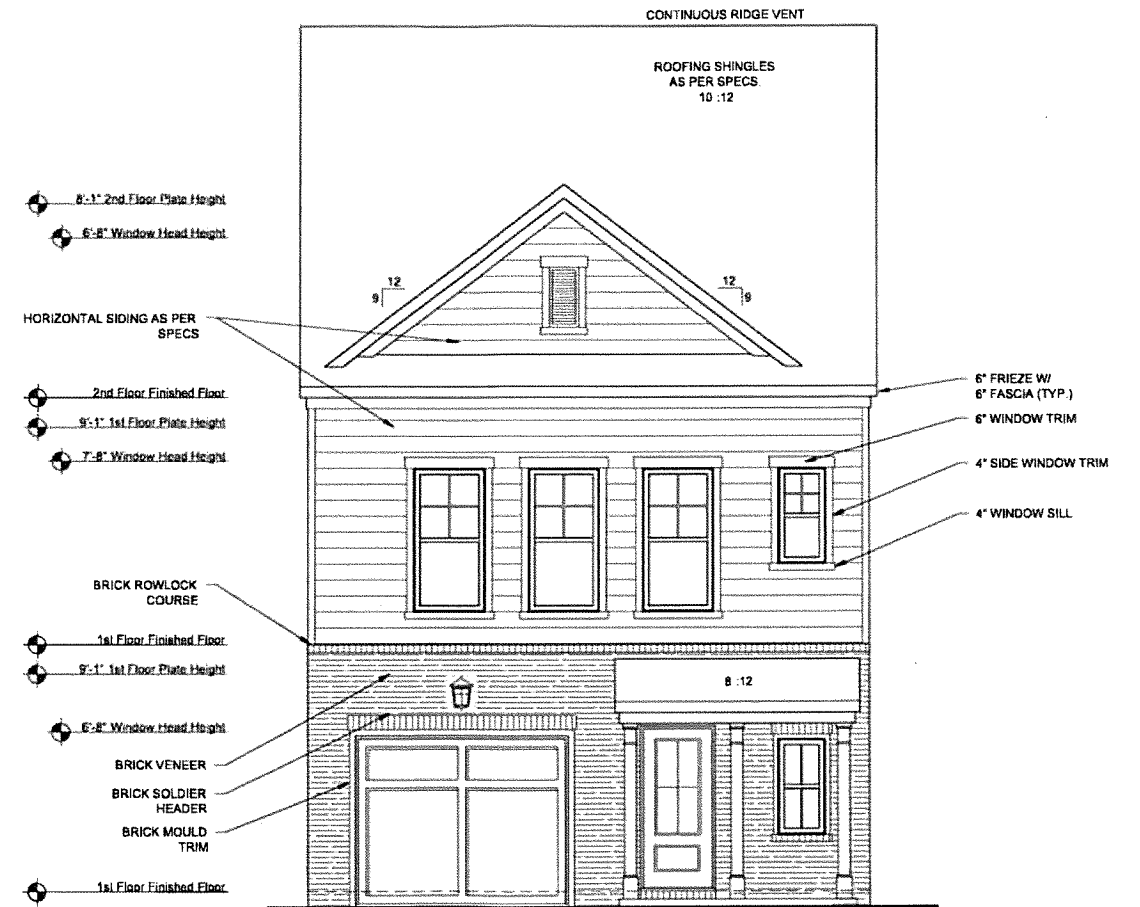

**1 CAR  
FRONT ELEVATION D**

SCALE: 1/8"=1'-0" (11"x17" SHEET SIZE)  
SCALE: 1/4"=1'-0" (22"x34" SHEET SIZE)

Main Street Designs of Georgia, LLC is a professional residential design firm. Because the design conditions may vary, Main Street Designs of Georgia, LLC cannot warrant the suitability of these plans for use on your specific site. Construction of these plans should not be undertaken without the assistance of a construction professional.

**TOWNHOME 2 STORY POP-UP (1 CAR)**



3050 Royal Blvd., South Suite 135  
Alpharetta, GA 30022  
Ph: (404) 480-3881



(c) Copyright 2018 Main Street Designs of Georgia, LLC  
www.MainStreetDesignsLLC.com


Taylor Morrison - Atlanta

Date: 11-29-18

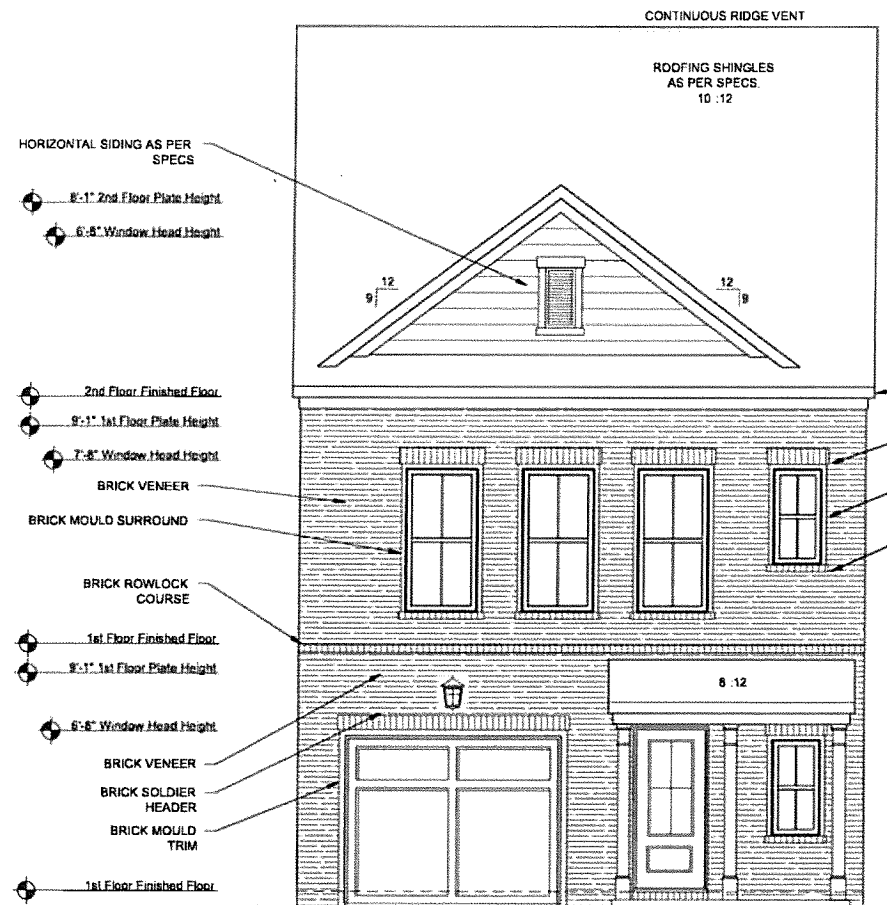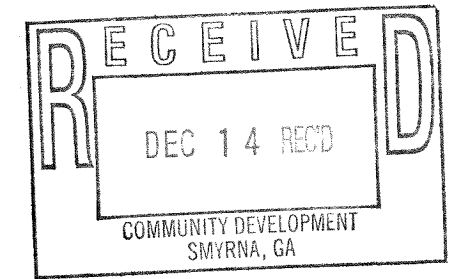


**1 CAR FRONT ELEVATION D**

SCALE: 1/8"=1'-0" (11"x17" SHEET SIZE)  
SCALE: 1/4"=1'-0" (22"x34" SHEET SIZE)

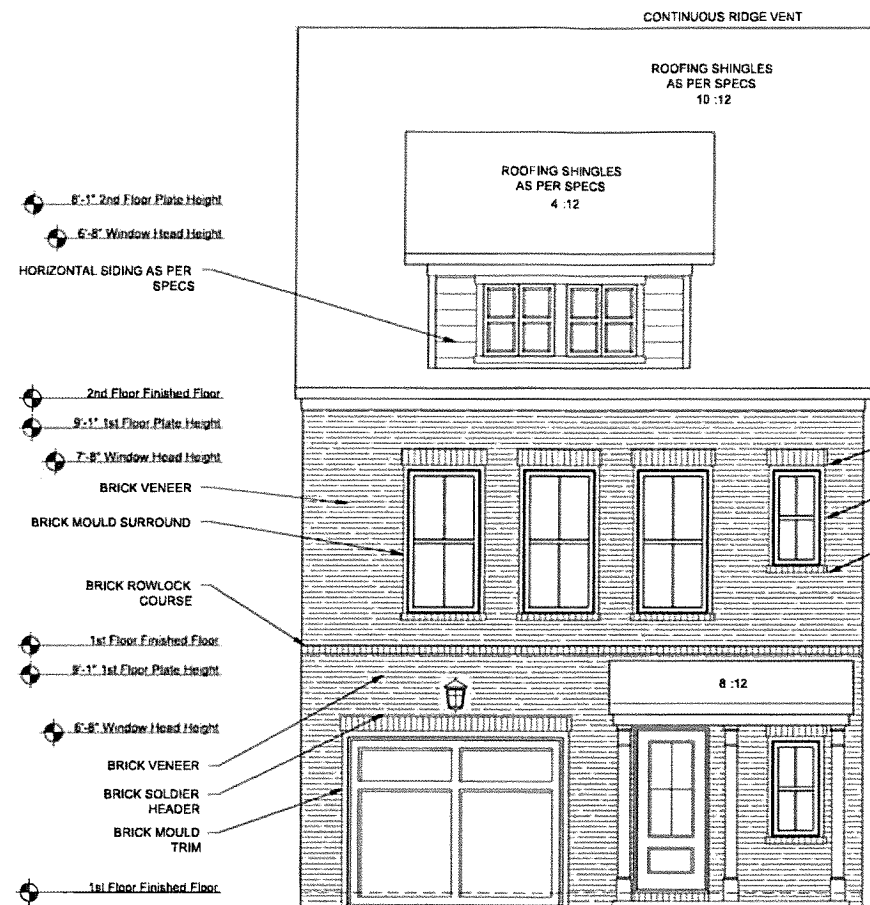

**1 CAR FRONT ELEVATION E**

SCALE: 1/8"=1'-0" (11"x17" SHEET SIZE)  
SCALE: 1/4"=1'-0" (22"x34" SHEET SIZE)

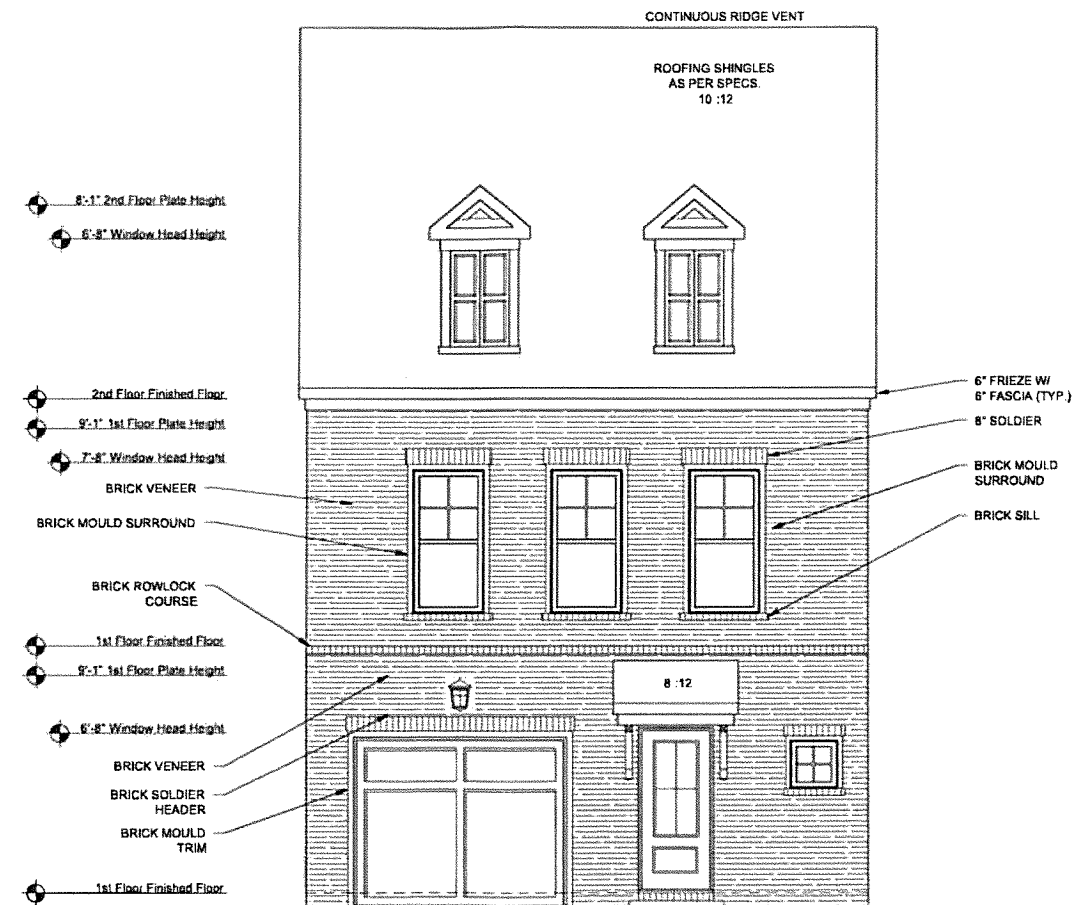

**1 CAR FRONT ELEVATION F**

SCALE: 1/8"=1'-0" (11"x17" SHEET SIZE)  
SCALE: 1/4"=1'-0" (22"x34" SHEET SIZE)

Main Street Designs of Georgia, LLC is a professional residential design firm. Because the design conditions may vary, Main Street Designs of Georgia, LLC cannot warrant the suitability of these plans for use on your specific site. Construction of these plans should not be undertaken without the assistance of a construction professional.

**TOWNHOME 2 STORY POP-UP (1 CAR)**



3050 Royal Blvd., South Suite 135  
Alpharetta, GA 30022  
Ph: (404) 480-3881



(c) Copyright 2018 Main Street Designs of Georgia, LLC  
www.MainStreetDesignsLLC.com


Taylor Morrison - Atlanta

Date: 11-29-18

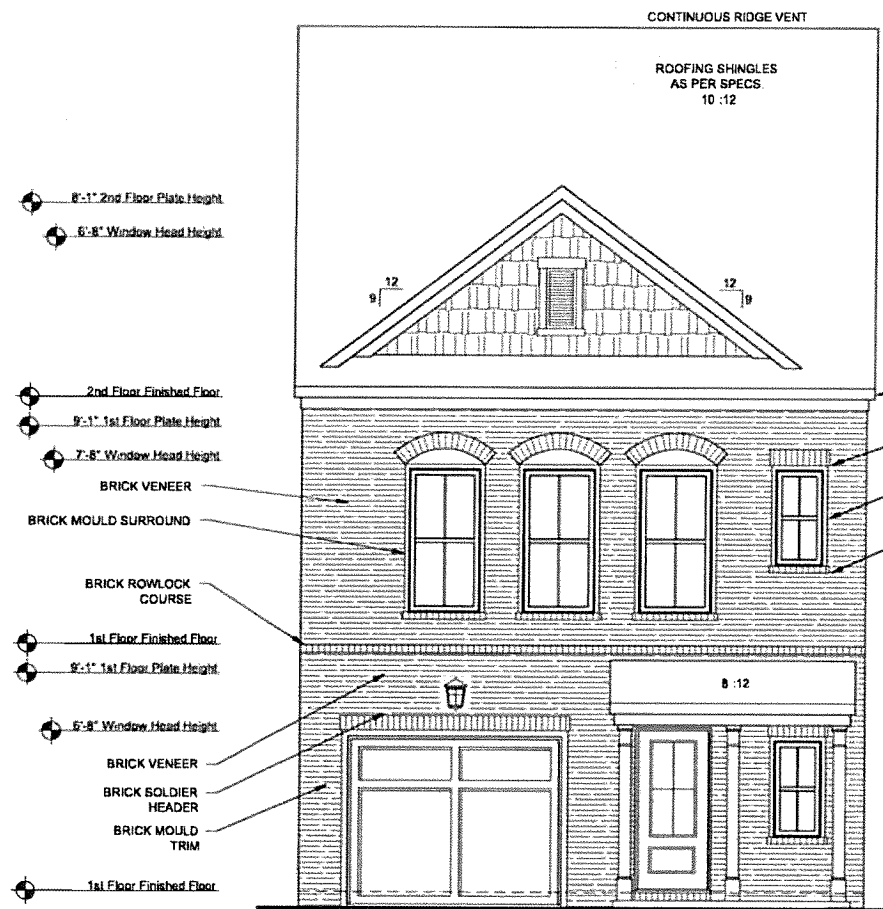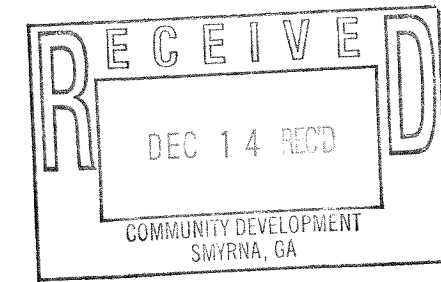

**1 CAR FRONT ELEVATION G**

SCALE: 1/8"=1'-0" (11"x17" SHEET SIZE)  
SCALE: 1/4"=1'-0" (22"x34" SHEET SIZE)

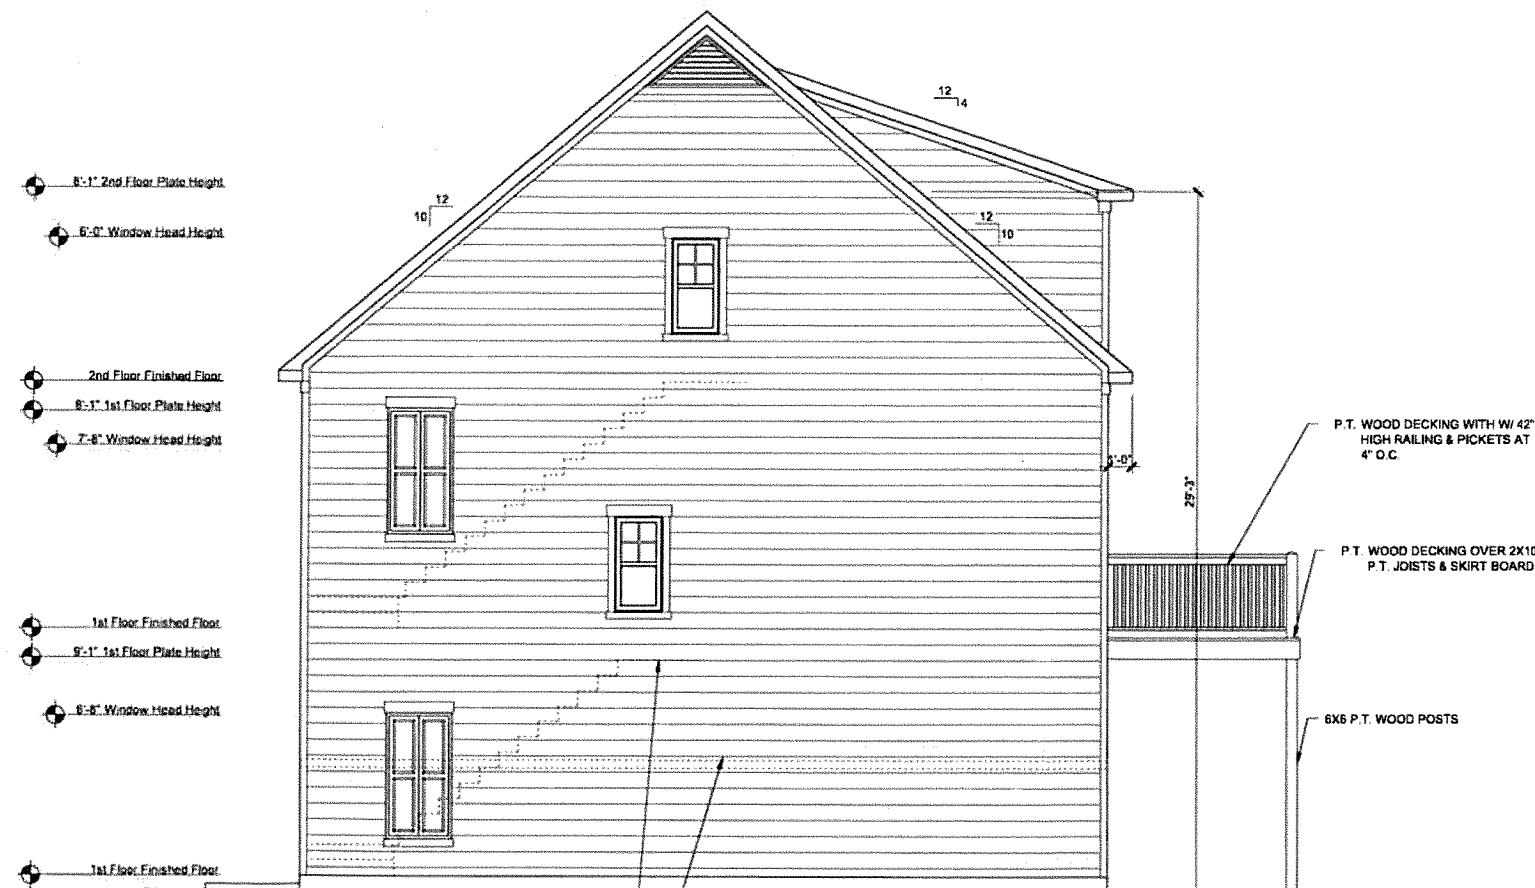

**1 CAR RIGHT ELEVATION B**

SCALE: 1/8"=1'-0" (11"x17" SHEET SIZE)  
SCALE: 1/4"=1'-0" (22"x34" SHEET SIZE)

Main Street Designs of Georgia, LLC is a professional residential design firm. Because the design conditions may vary, Main Street Designs of Georgia, LLC cannot warrant the suitability of these plans for use on your specific site. Construction of these plans should not be undertaken without the assistance of a construction professional.

**TOWNHOME 2 STORY POP-UP (1 CAR)**



3050 Royal Blvd., South Suite 135  
Alpharetta, GA 30022  
Ph: (404) 480-3881




(c) Copyright 2018 Main Street Designs of Georgia, LLC  
www.MainStreetDesignsLLC.com

Taylor Morrison - Atlanta


Date: 11-29-18

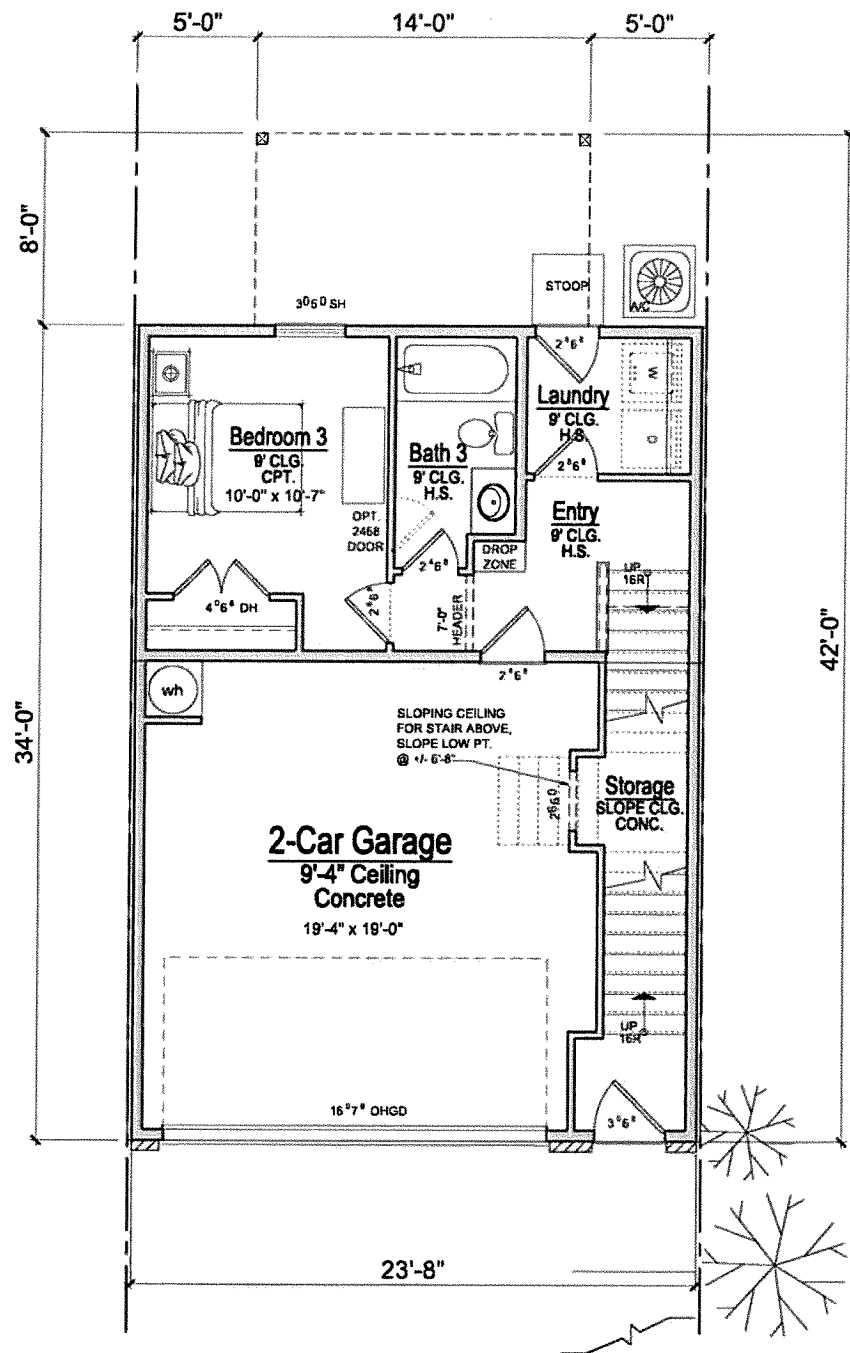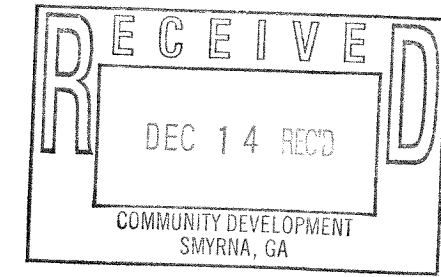

**TERRACE FLOOR**

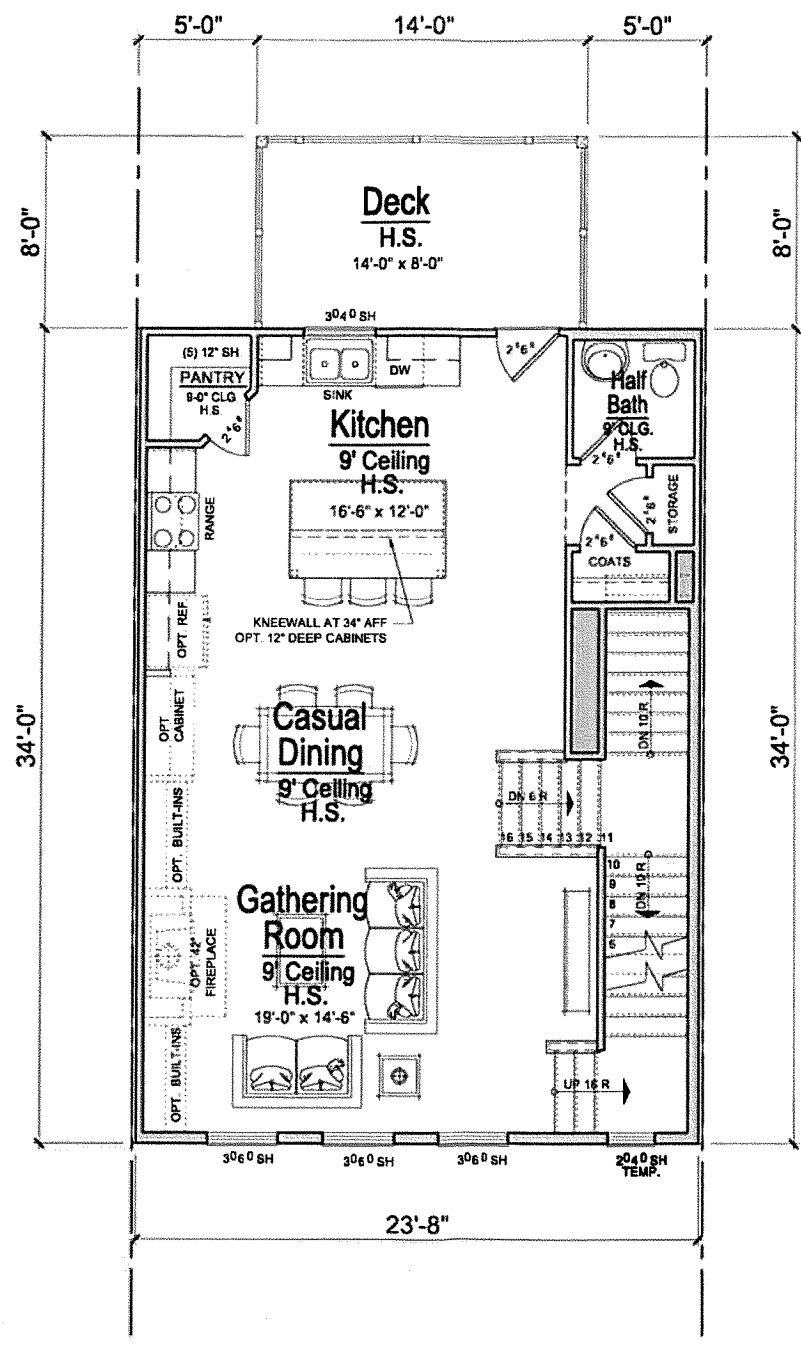

**FIRST FLOOR**

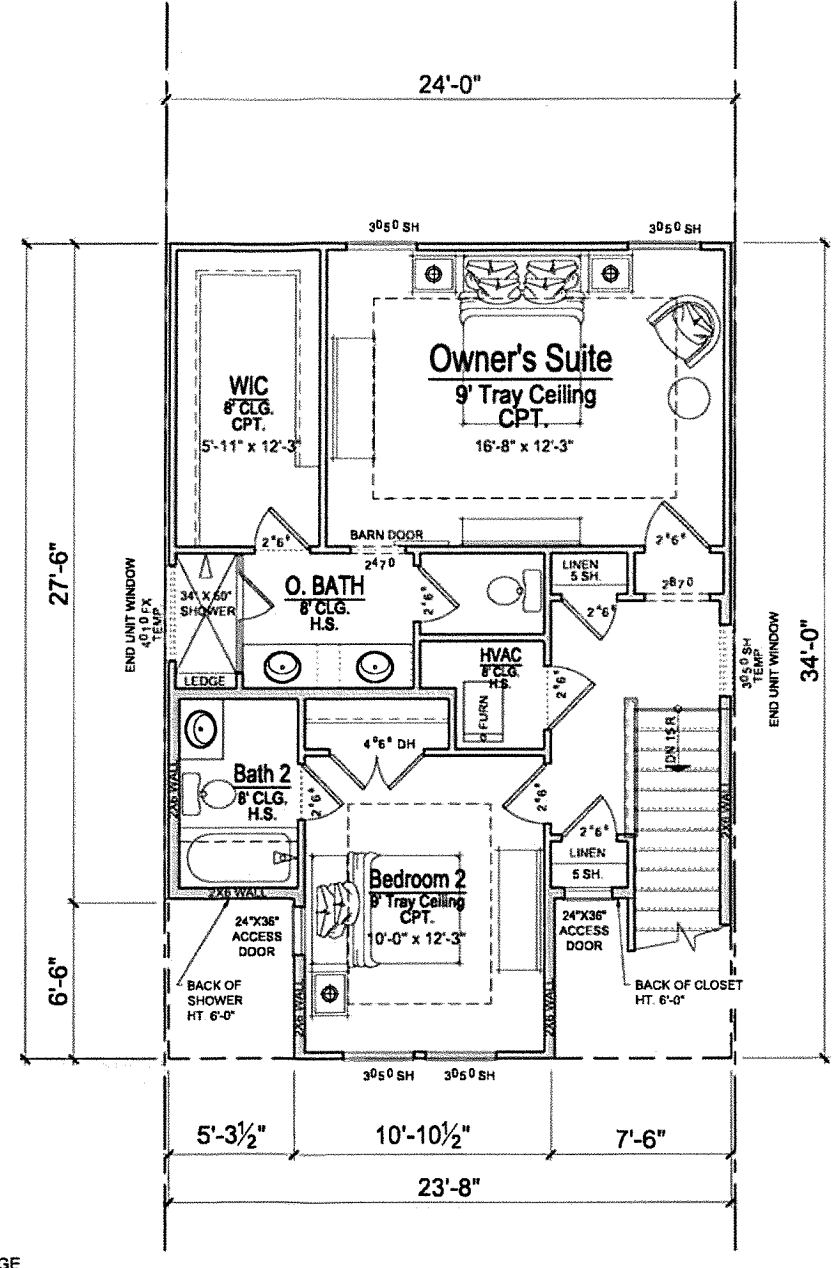

**SECOND FLOOR**

**2 CAR GARAGE**

SQUARE FOOTAGES	
TERRACE FL. LIVING:	336 s.f.
FIRST FL. LIVING:	816 s.f.
SECOND FL. LIVING:	697 s.f.
TOTAL:	1,849 s.f.
2 CAR GARAGE:	480 s.f.

Main Street Designs of Georgia, LLC is a professional residential design firm. Because the design conditions may vary, Main Street Designs of Georgia, LLC cannot warrant the suitability of these plans for use on your specific site. Construction of these plans should not be undertaken without the assistance of a construction professional.

**TOWNHOME 2 STORY POP-UP (2 CAR)**

3050 Royal Blvd., South Suite 135  
 Alpharetta, GA 30022  
 Ph: (404) 480-3881




(c) Copyright 2018 Main Street Designs of Georgia, LLC  
 www.MainStreetDesignsLLC.com


Taylor Morrison - Atlanta

Date: 11-27-18




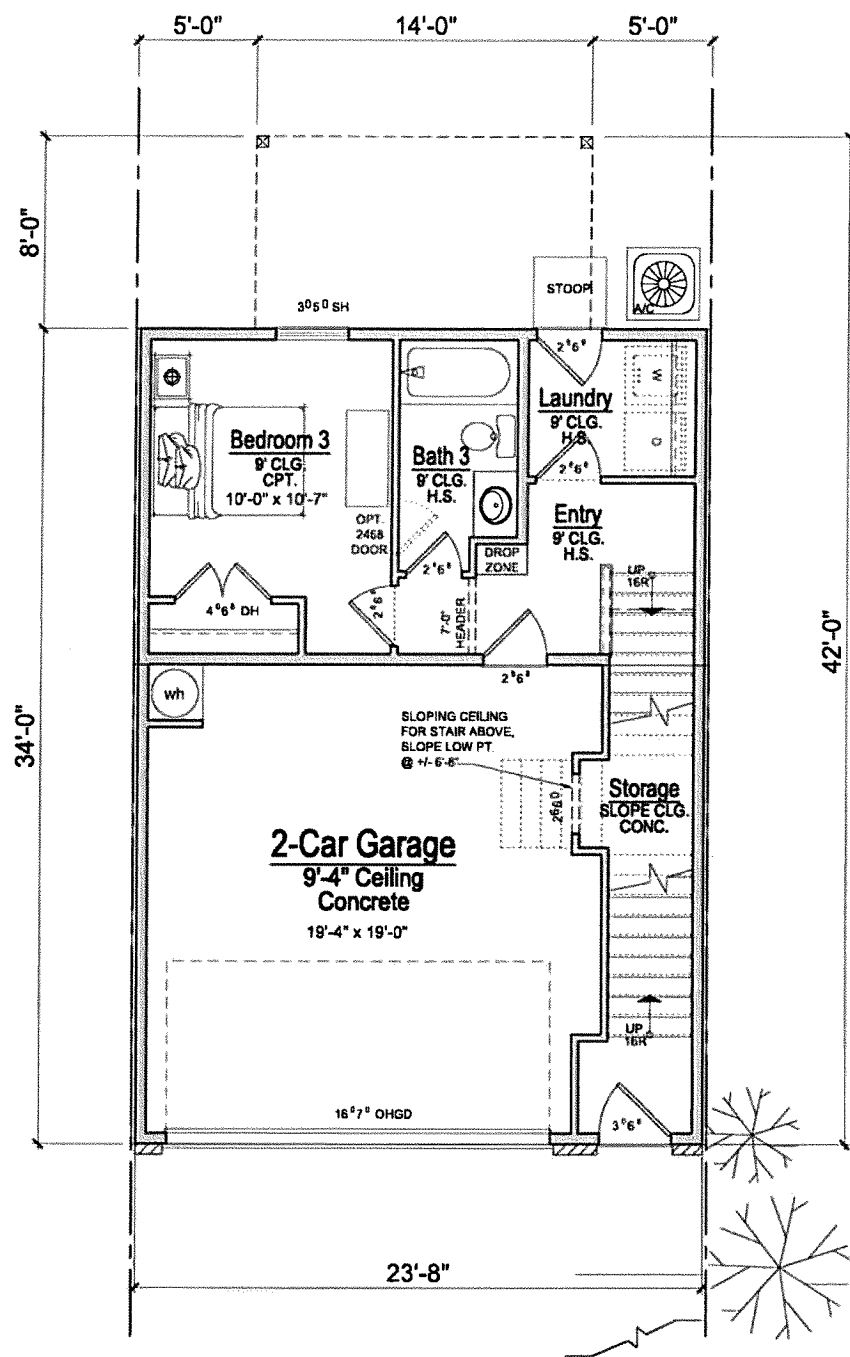

**TERRACE FLOOR**

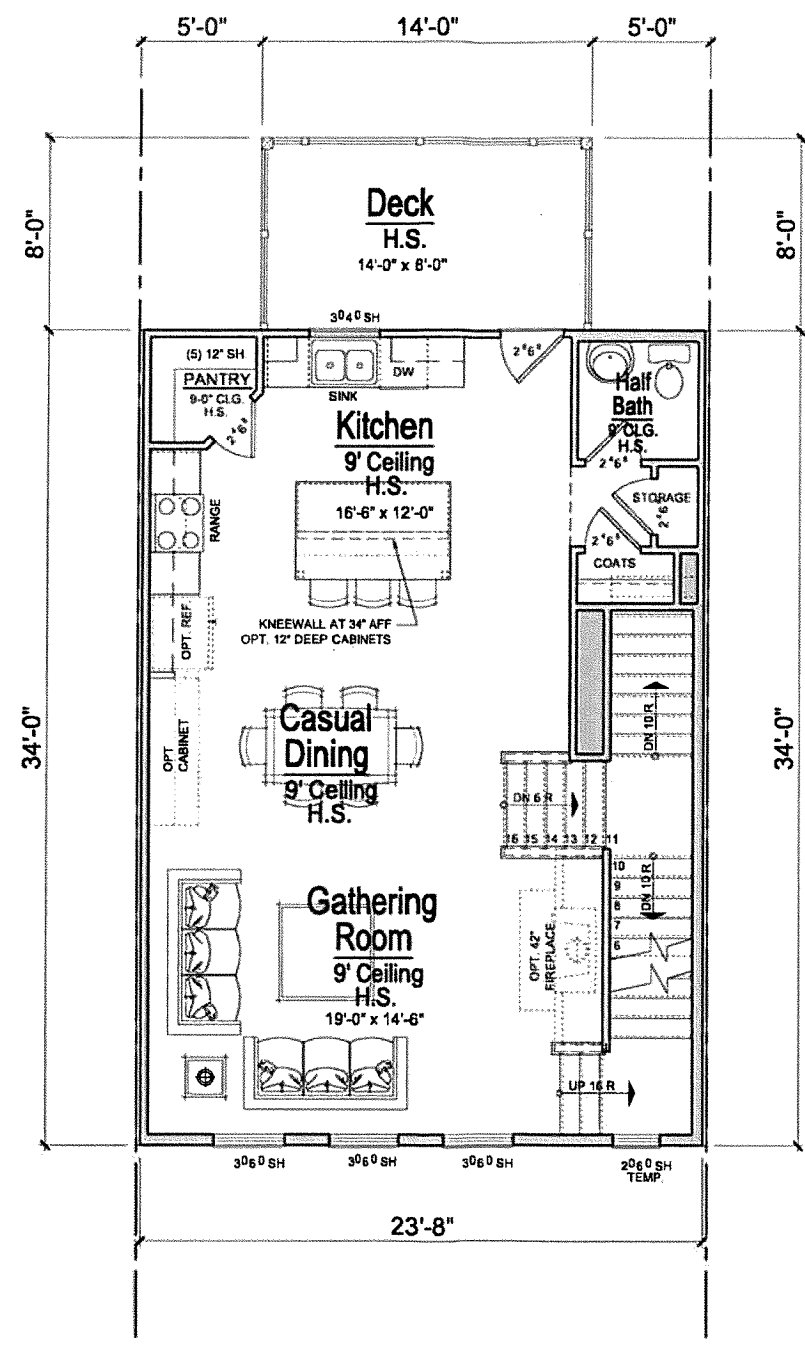

**FIRST FLOOR  
ALTERNATE GATHERING**

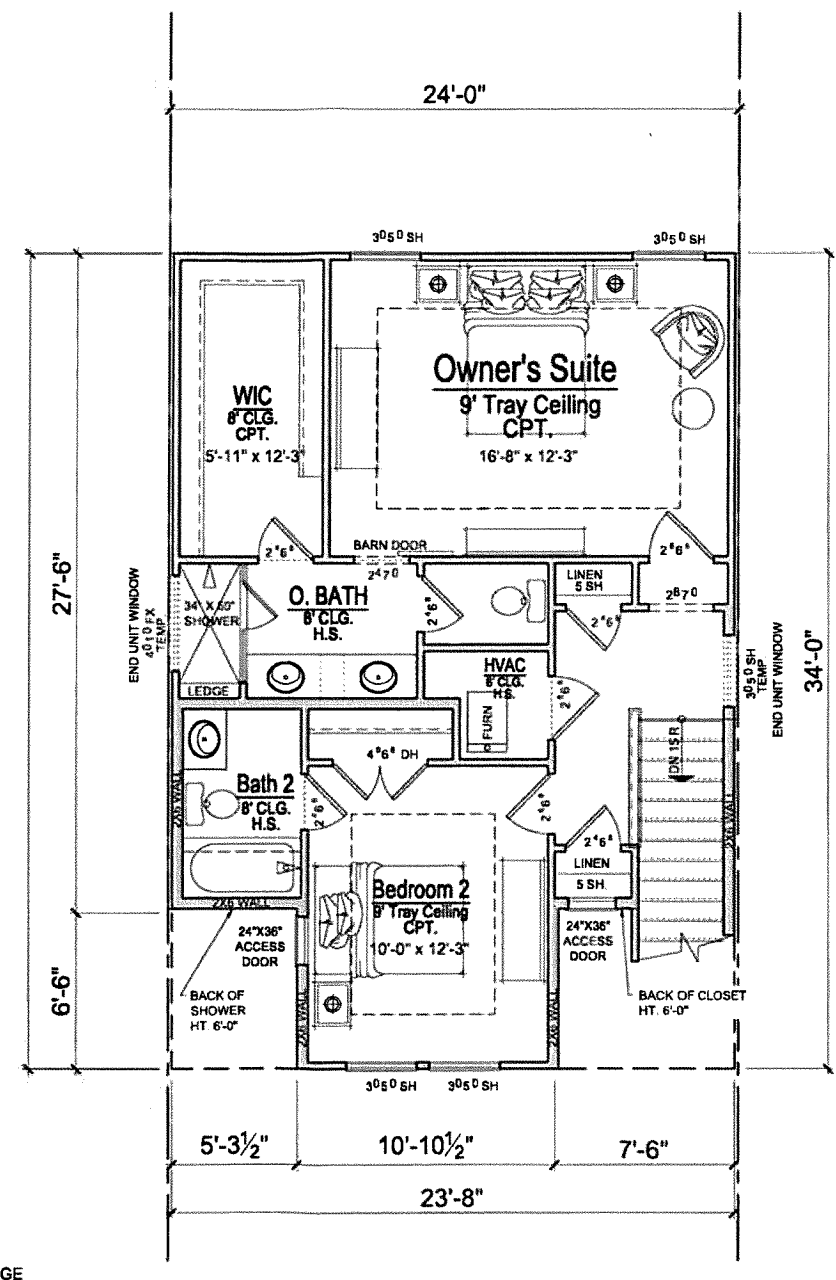

**SECOND FLOOR**

2 CAR GARAGE	
SQUARE FOOTAGES	
TERRACE FL. LIVING:	336 s.f.
FIRST FL. LIVING:	816 s.f.
SECOND FL. LIVING:	697 s.f.
TOTAL:	1,849 s.f.
2 CAR GARAGE:	480 s.f.

Main Street Designs of Georgia, LLC is a professional residential design firm. Because the design conditions may vary, Main Street Designs of Georgia, LLC cannot warrant the suitability of these plans for use on your specific site. Construction of these plans should not be undertaken without the assistance of a construction professional.

**TOWNHOME 2 STORY POP-UP (2 CAR)**

3050 Royal Blvd., South Suite 135  
Alpharetta, GA 30022  
Ph: (404) 480-3881




(c) Copyright 2018 Main Street Designs of Georgia, LLC  
www.MainStreetDesignsLLC.com


Taylor Morrison - Atlanta

Date: 11-27-18


RECEIVED  
 DEC 14 REC'D  
 COMMUNITY DEVELOPMENT  
 SMYRNA, GA

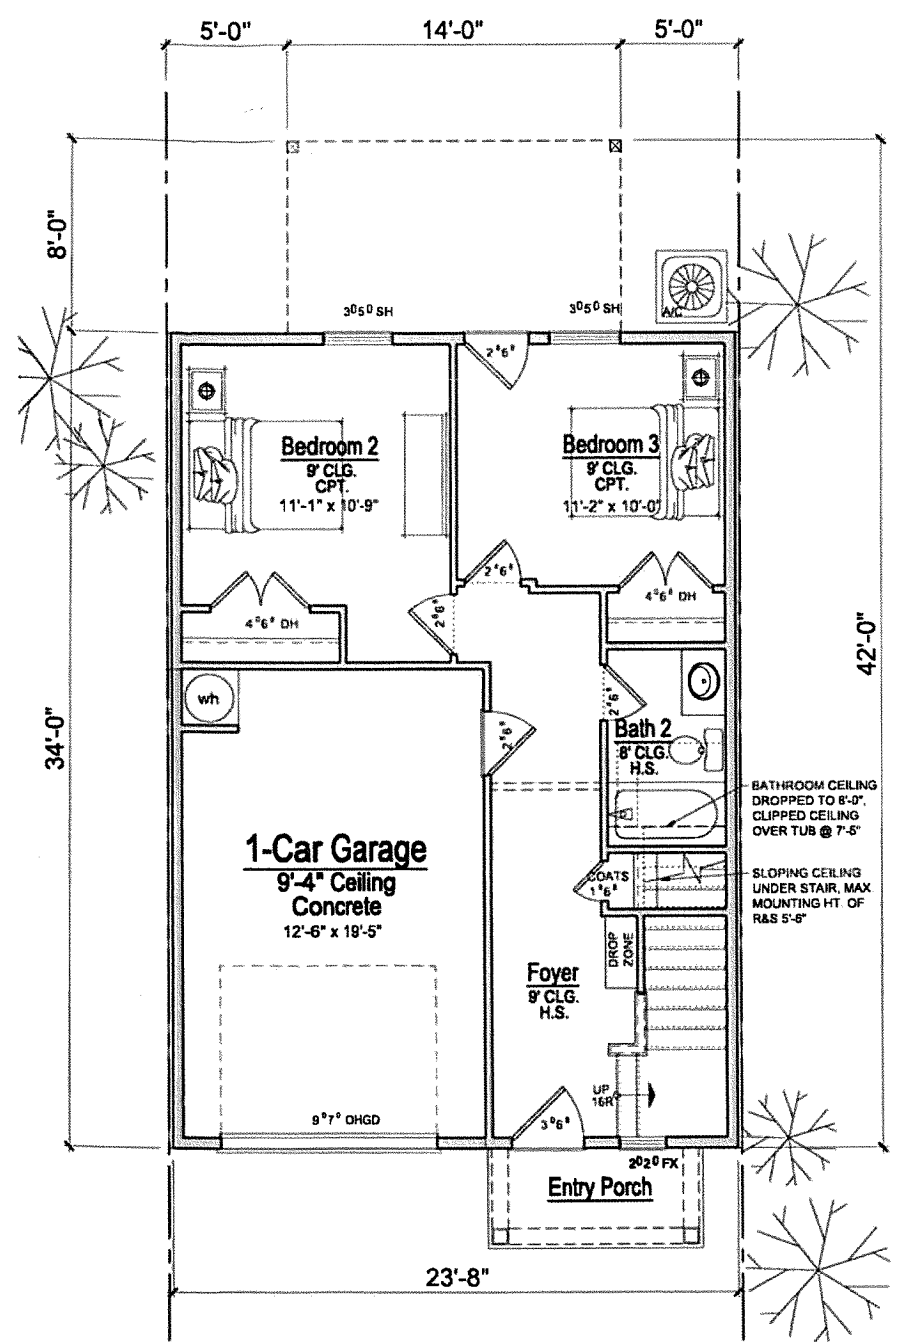

**TERRACE FLOOR**

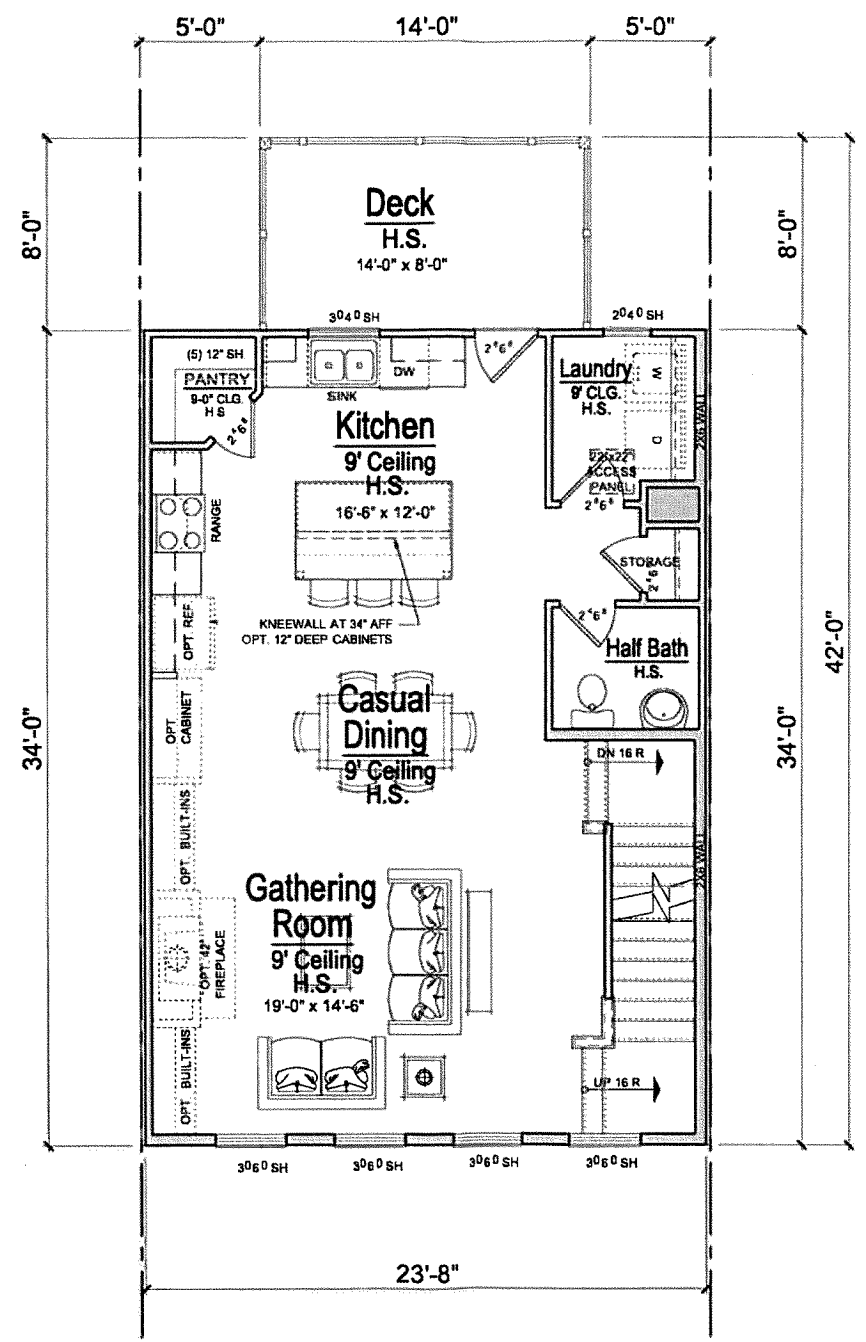

**FIRST FLOOR**

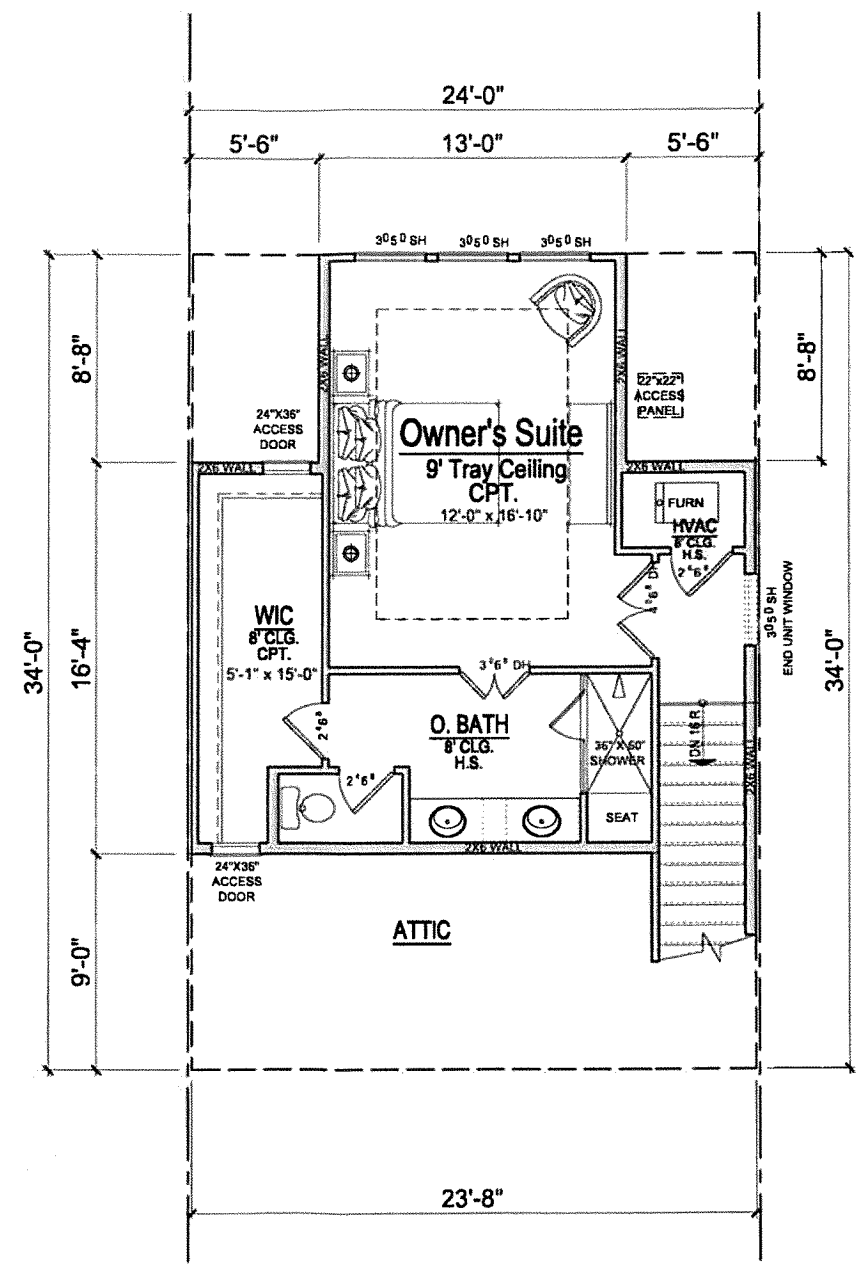

**SECOND FLOOR**

1 CAR GARAGE	
SQUARE FOOTAGES	
TERRACE FL. LIVING:	552 s.f.
FIRST FL. LIVING:	816 s.f.
SECOND FL. LIVING:	480 s.f.
TOTAL:	1,848 s.f.
1 CAR GARAGE:	264 s.f.

Main Street Designs of Georgia, LLC is a professional residential design firm. Because the design conditions may vary, Main Street Designs of Georgia, LLC cannot warrant the suitability of these plans for use on your specific site. Construction of these plans should not be undertaken without the assistance of a construction professional.

**TOWNHOME 2 STORY POP-UP (1 CAR)**  
 3050 Royal Blvd., South Suite 135  
 Alpharetta, GA 30022  
 Ph: (404) 480-3881



(c) Copyright 2018 Main Street Designs of Georgia, LLC  
 www.MainStreetDesignsLLC.com

Taylor Morrison - Atlanta

Date: 11-27-18