


I:\2009\19321\200919321.dwg, 11/17/09, 11:54:00 AM, 11/17/09, 11:54:00 AM, 11/17/09, 11:54:00 AM

ONE OR TWO (FLANKING) TYPE "A" OR "B" FEATURE
 MONUMENT SIGNS CAN BE LOCATED AT EACH
 ENTRY FROM COBB AND CONCORD ROADS.

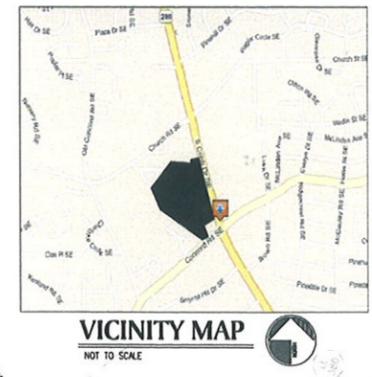

LAND PLANNERS
 ENGINEERS • SURVEYORS
 TRANSPORTATION
 LANDSCAPE ARCHITECTS
 85-A MILL STREET
 SUITE 200
 ROSWELL, GEORGIA 30075
 VOICE 770.650.7685
 FAX 770.650.7684
 www.paulsonmitchell.com

PAULSON MITCHELL
 INCORPORATED


PROJECT:
THE CROSSINGS
 AT FOUR CORNERS
 3240 S. COBB DR
 CITY OF SMYRNA
 COBB COUNTY, GEORGIA
 LL 380 & 413
 17th DISTRICT 2nd SECTION

FOR:
TRI-LAND™
 PROPERTIES, INC.
 ONE WESTBROOK CORPORATE
 CENTER
 SUITE 520
 WESTCHESTER, IL 60154

REVISIONS

01.12.10	OWNER REVISIONS
01.15.10	ADD LTL TO OUTLOT 1
01.18.10	SIGN REVISIONS

200919321.dwg 12.09.09
SIGN EXHIBIT
ZONING SITE
PLAN
 SHEET **Z.1**

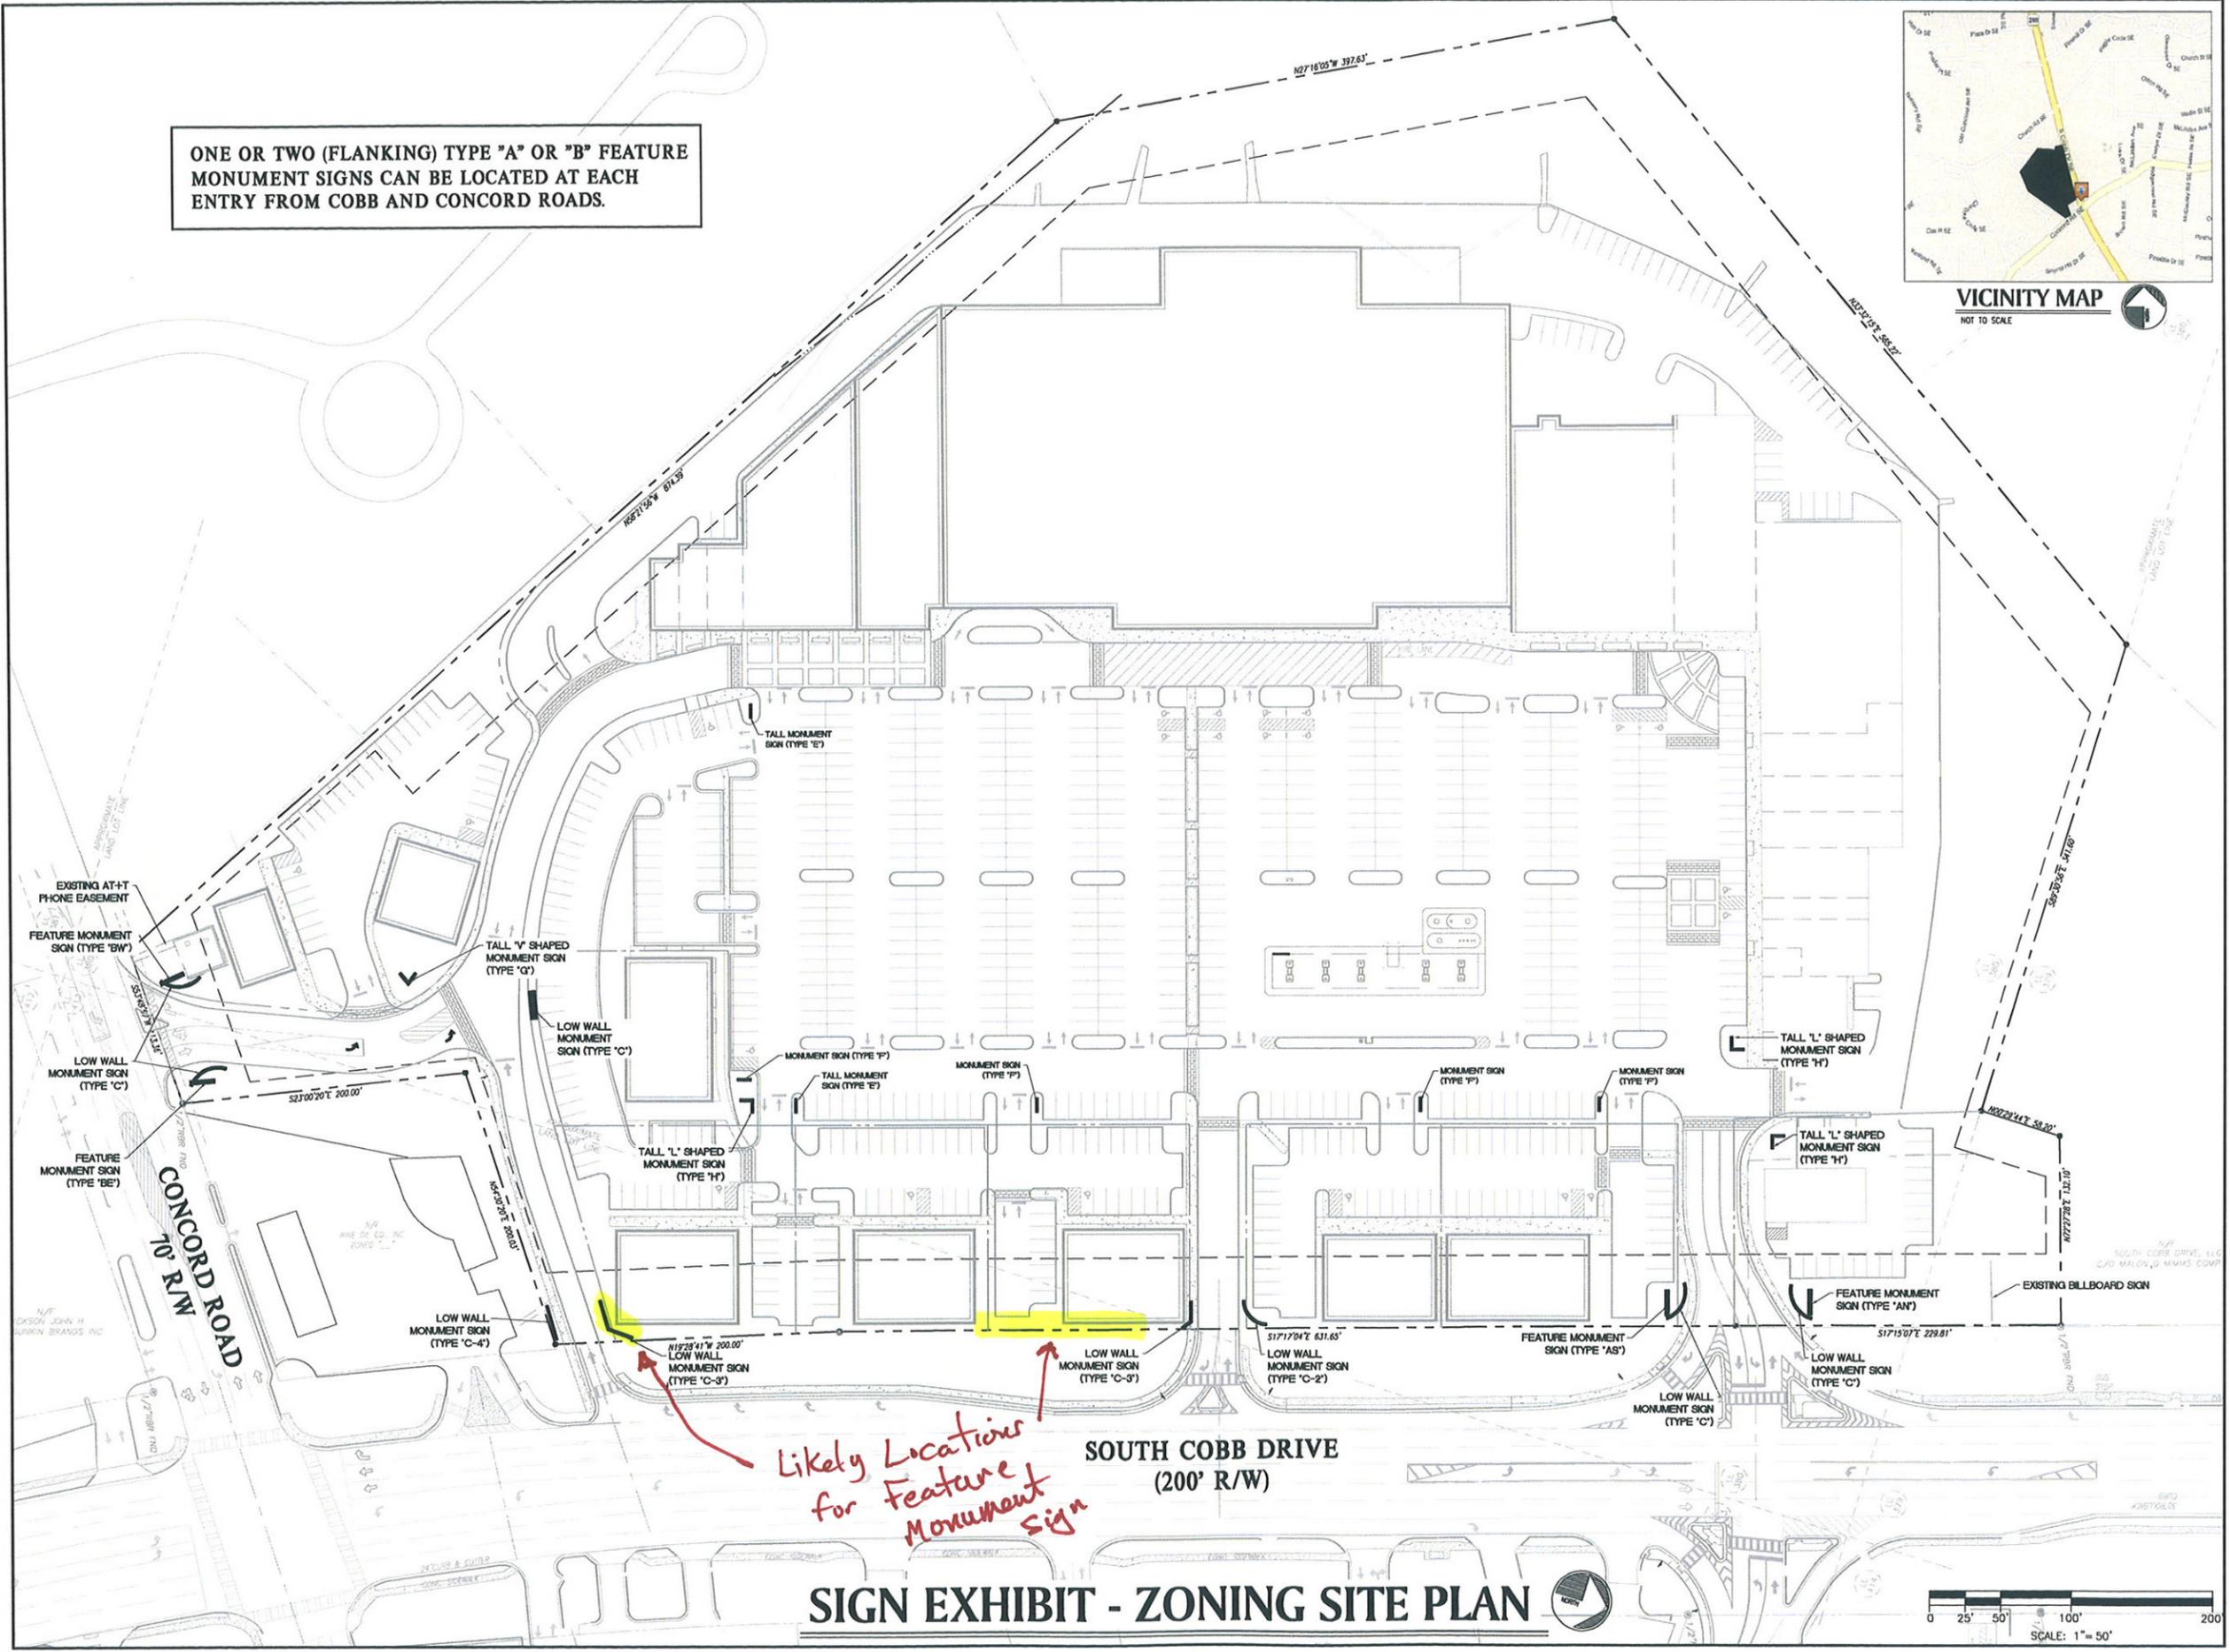

Likely Location for Feature Monument Sign

SIGN EXHIBIT - ZONING SITE PLAN

