
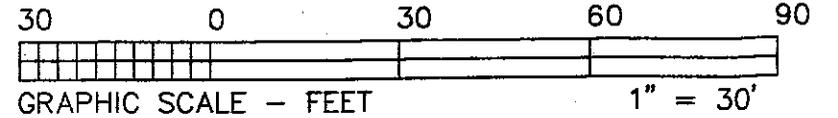


THIS LOT IS NOT WITHIN A 100 YEAR FLOOD HAZARD AREA ACCORDING TO THE FEMA/FIRM OF COBB COUNTY, GEORGIA
 PANEL NO. 13067C 0075F
 DATED: AUGUST 18, 1992.


N/F HBS SERVICES, INC.
 D.B. 3641/147
 "BRAKE-0"
 #1655

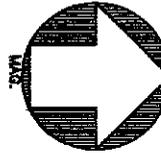

LOT AREA = 15,461 S.F. OR 0.355 AC.
 29 TOTAL PARKING SPACES
 (INCLUDES 2 HANDICAP SPACES)

NOTE APPARENT ENCROACHMENT OF CONC. CURB, ASPHALT PAVING AND BRICK WALL (DUMPSTER PAD) ONTO ADJOINING PROPERTY.


NOTE APPARENT ENCROACHMENT OF CHAIN LINK FENCE AND CROSS-TIE WALL ONTO ADJOINING PROPERTY.

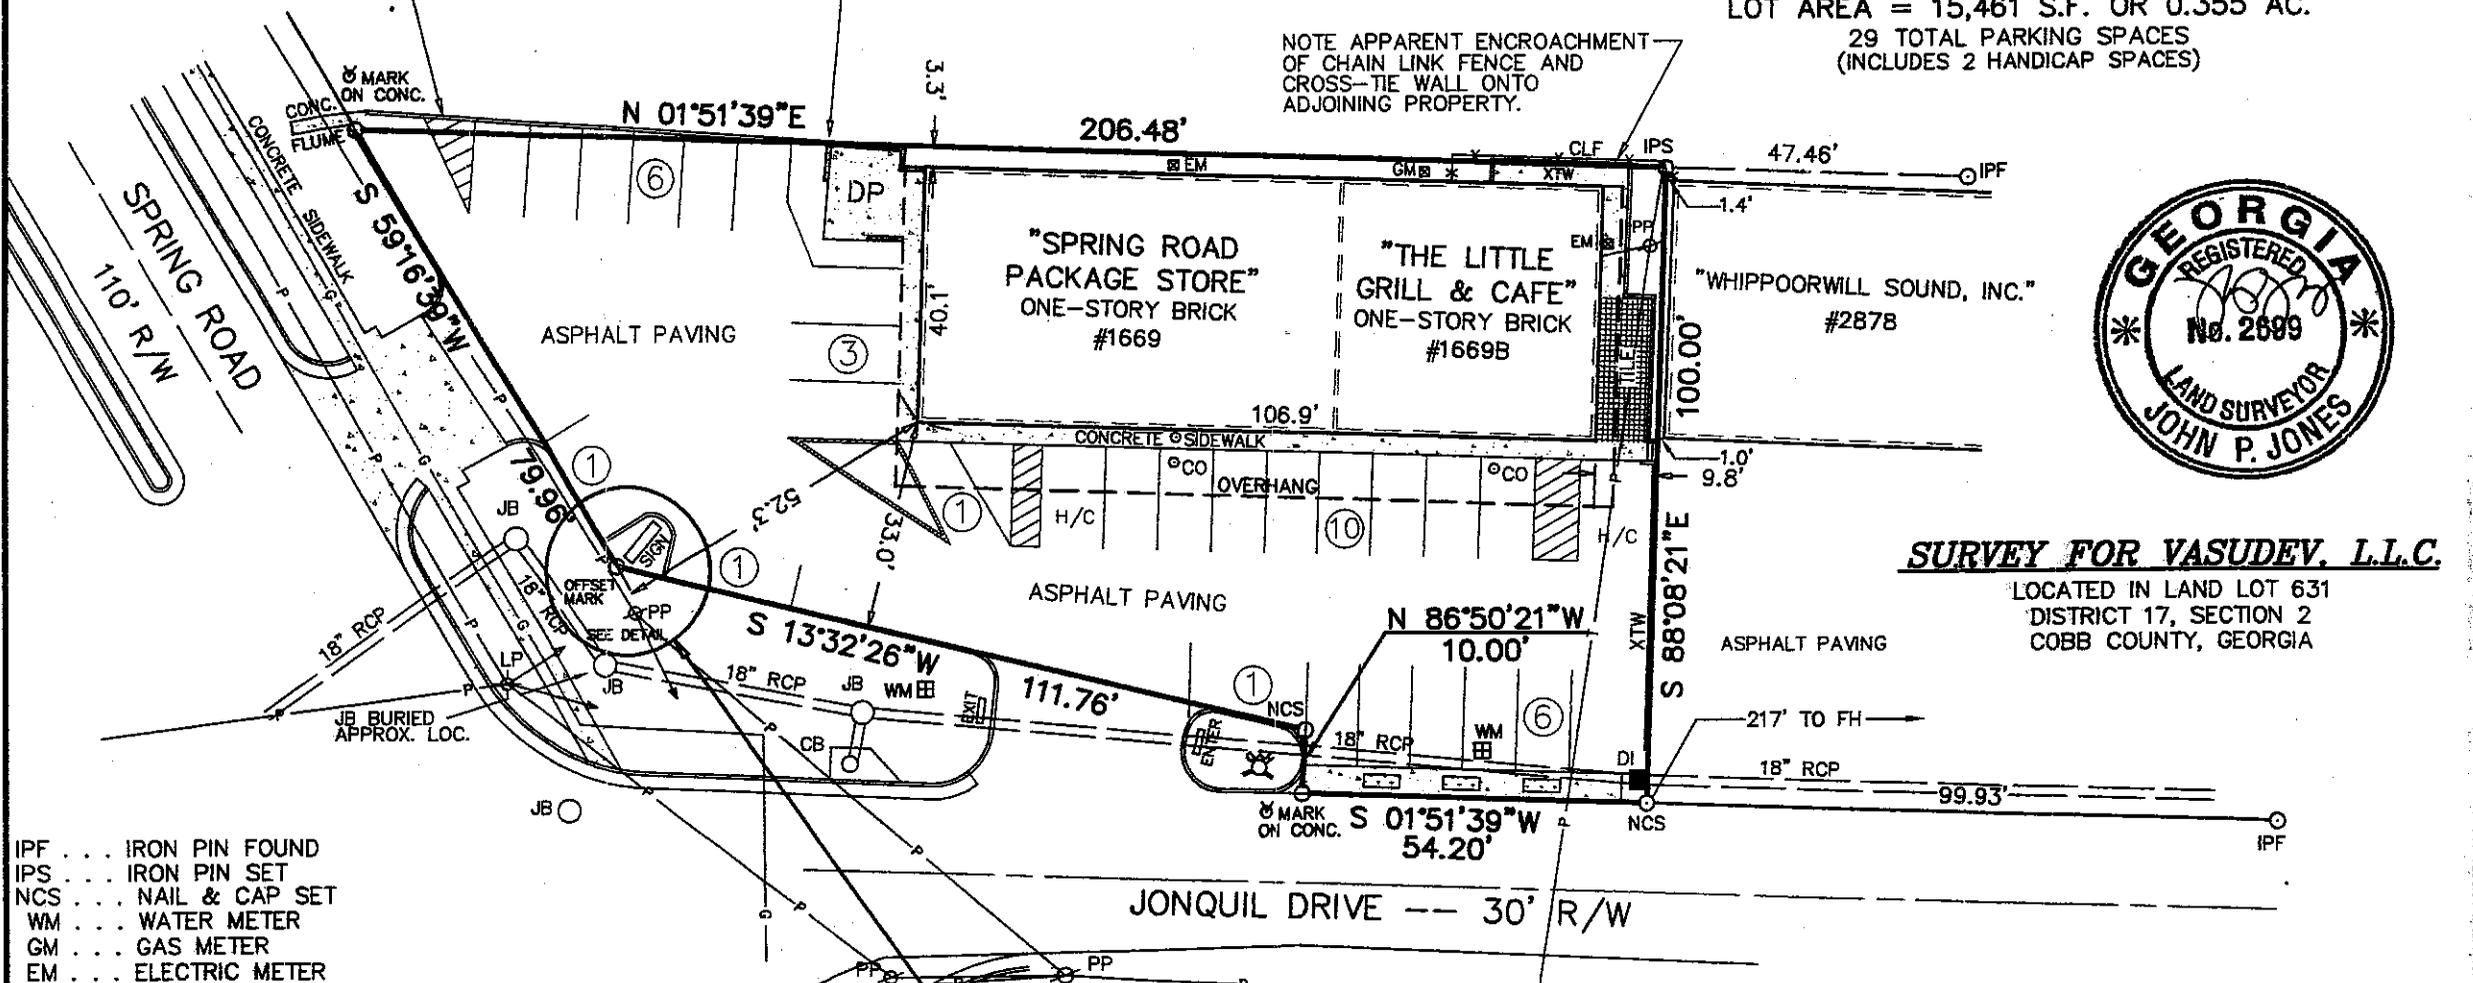

SURVEY FOR VASUDEV, L.L.C.
 LOCATED IN LAND LOT 631
 DISTRICT 17, SECTION 2
 COBB COUNTY, GEORGIA

- IPF . . . IRON PIN FOUND
- IPS . . . IRON PIN SET
- NCS . . . NAIL & CAP SET
- WM . . . WATER METER
- GM . . . GAS METER
- EM . . . ELECTRIC METER
- JB . . . JUNCTION BOX
- CB . . . CATCH BASIN
- DI . . . DROP INLET
- PP . . . POWER POLE
- LP . . . LIGHT POLE
- XTW . . . CROSS-TIE WALL
- DP . . . DUMPSTER PAD
- CLF . . . CHAIN LINK FENCE
- P— . . . POWER LINE
- T— . . . TELEPHONE LINE
- G— . . . GAS LINE

EQUIPMENT USED: TOPCON GTS-303
 PLAT CLOSURE: 1' / 200,459'

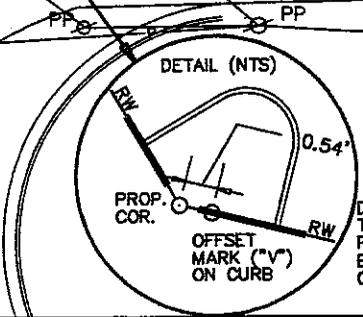

DETAIL NOTE: UNABLE TO SET IRON PIN AT PROPERTY CORNER BECAUSE OF ELECTRICAL CONDUITS TO THE SIGN.

NO.	DATE	REVISIONS
1	6-15-99	SITE INSPECTION/UPDATE ADDED CAFE.

LAND DEVELOPMENT TECHNOLOGIES, INC.
 P.O. BOX 1048
 SMYRNA, GEORGIA 30081
 TEL: 770-319-0058 FAX: 770-319-0701
 DATE: SEPT. 25, 1997
 JOB NO. J97014