




Parcel No. 17045300320
Address for site plan :
3382 Ridgcrest Rd SE
City, State, ZIP: Smyrna, GA 30080
Purpose of site plan: Planning and zoning

Owner:
PLR PROPERTIES INC
Legal Info:

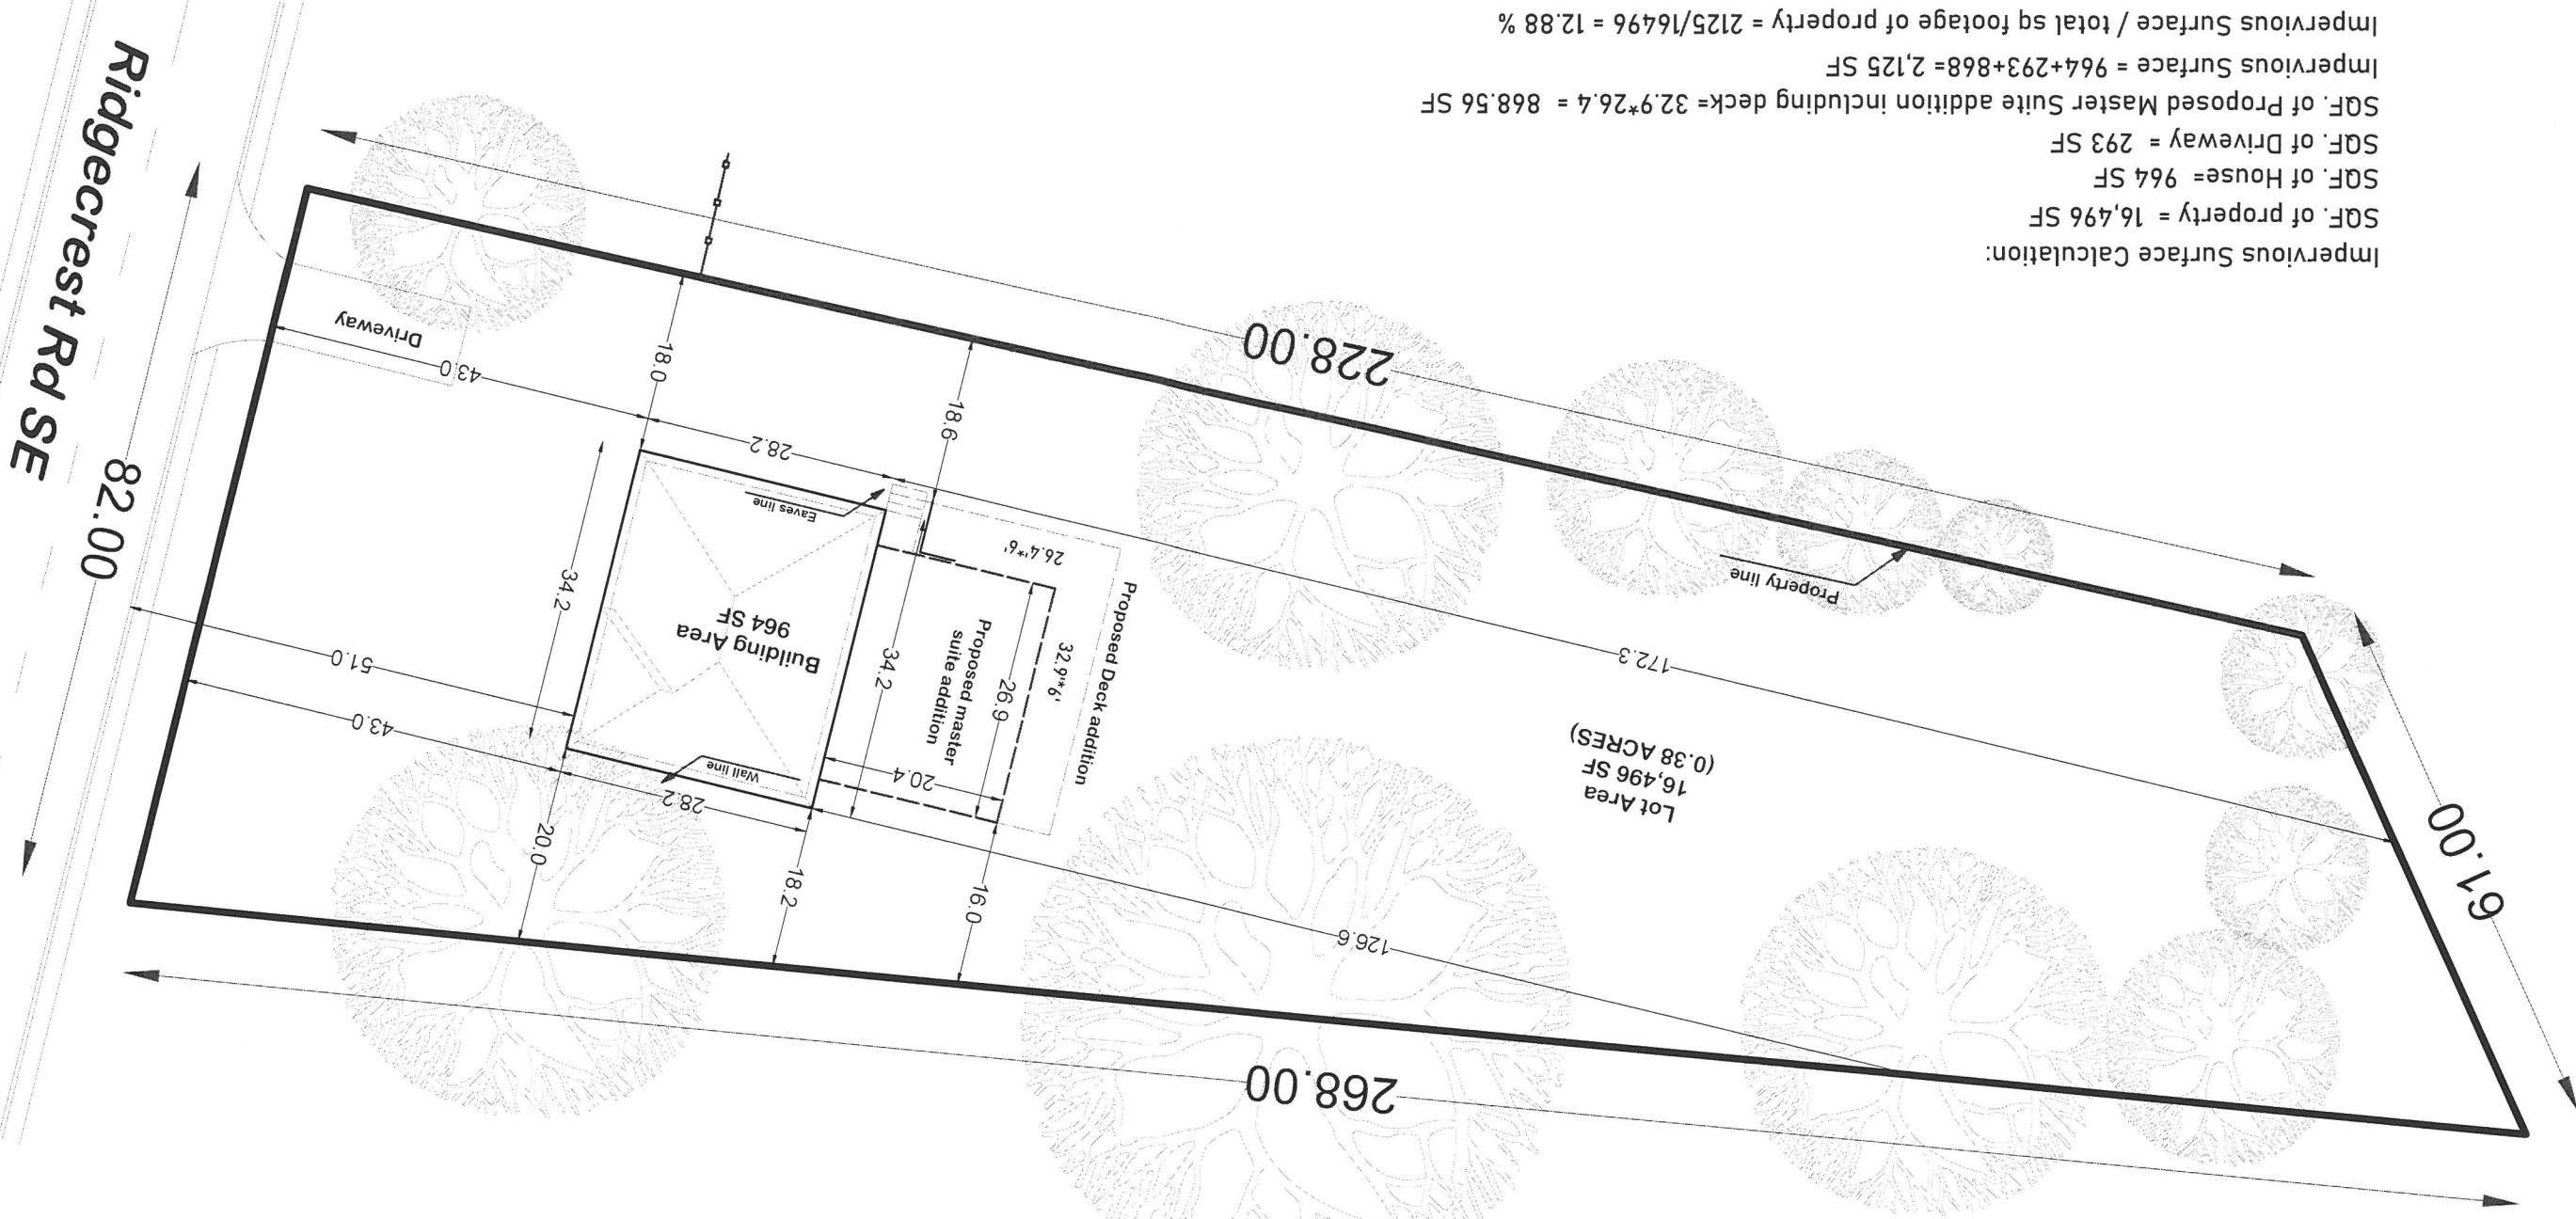

Impervious Surface Calculation:

SQF. of property =	16,496 SF
SQF. of House =	964 SF
SQF. of Driveway =	293 SF

$\text{SQF. of Proposed Master Suite addition including deck} = 32.9 \times 26.4 = 868.56 \text{ SF}$
 $\text{Impervious Surface} = 964 + 293 + 868 = 2,125 \text{ SF}$
 $\text{Impervious Surface} / \text{total sq footage of property} = 2125 / 16496 = 12.88 \%$

$$\text{Impervious Surface / total sq footage of property} = 2125/16496 = 12.88\%$$