



**Prime Contractor:  
Astra Group**  
Full closure of Riverview Rd  
between Nichols Dr  
and Freeman Pkwy

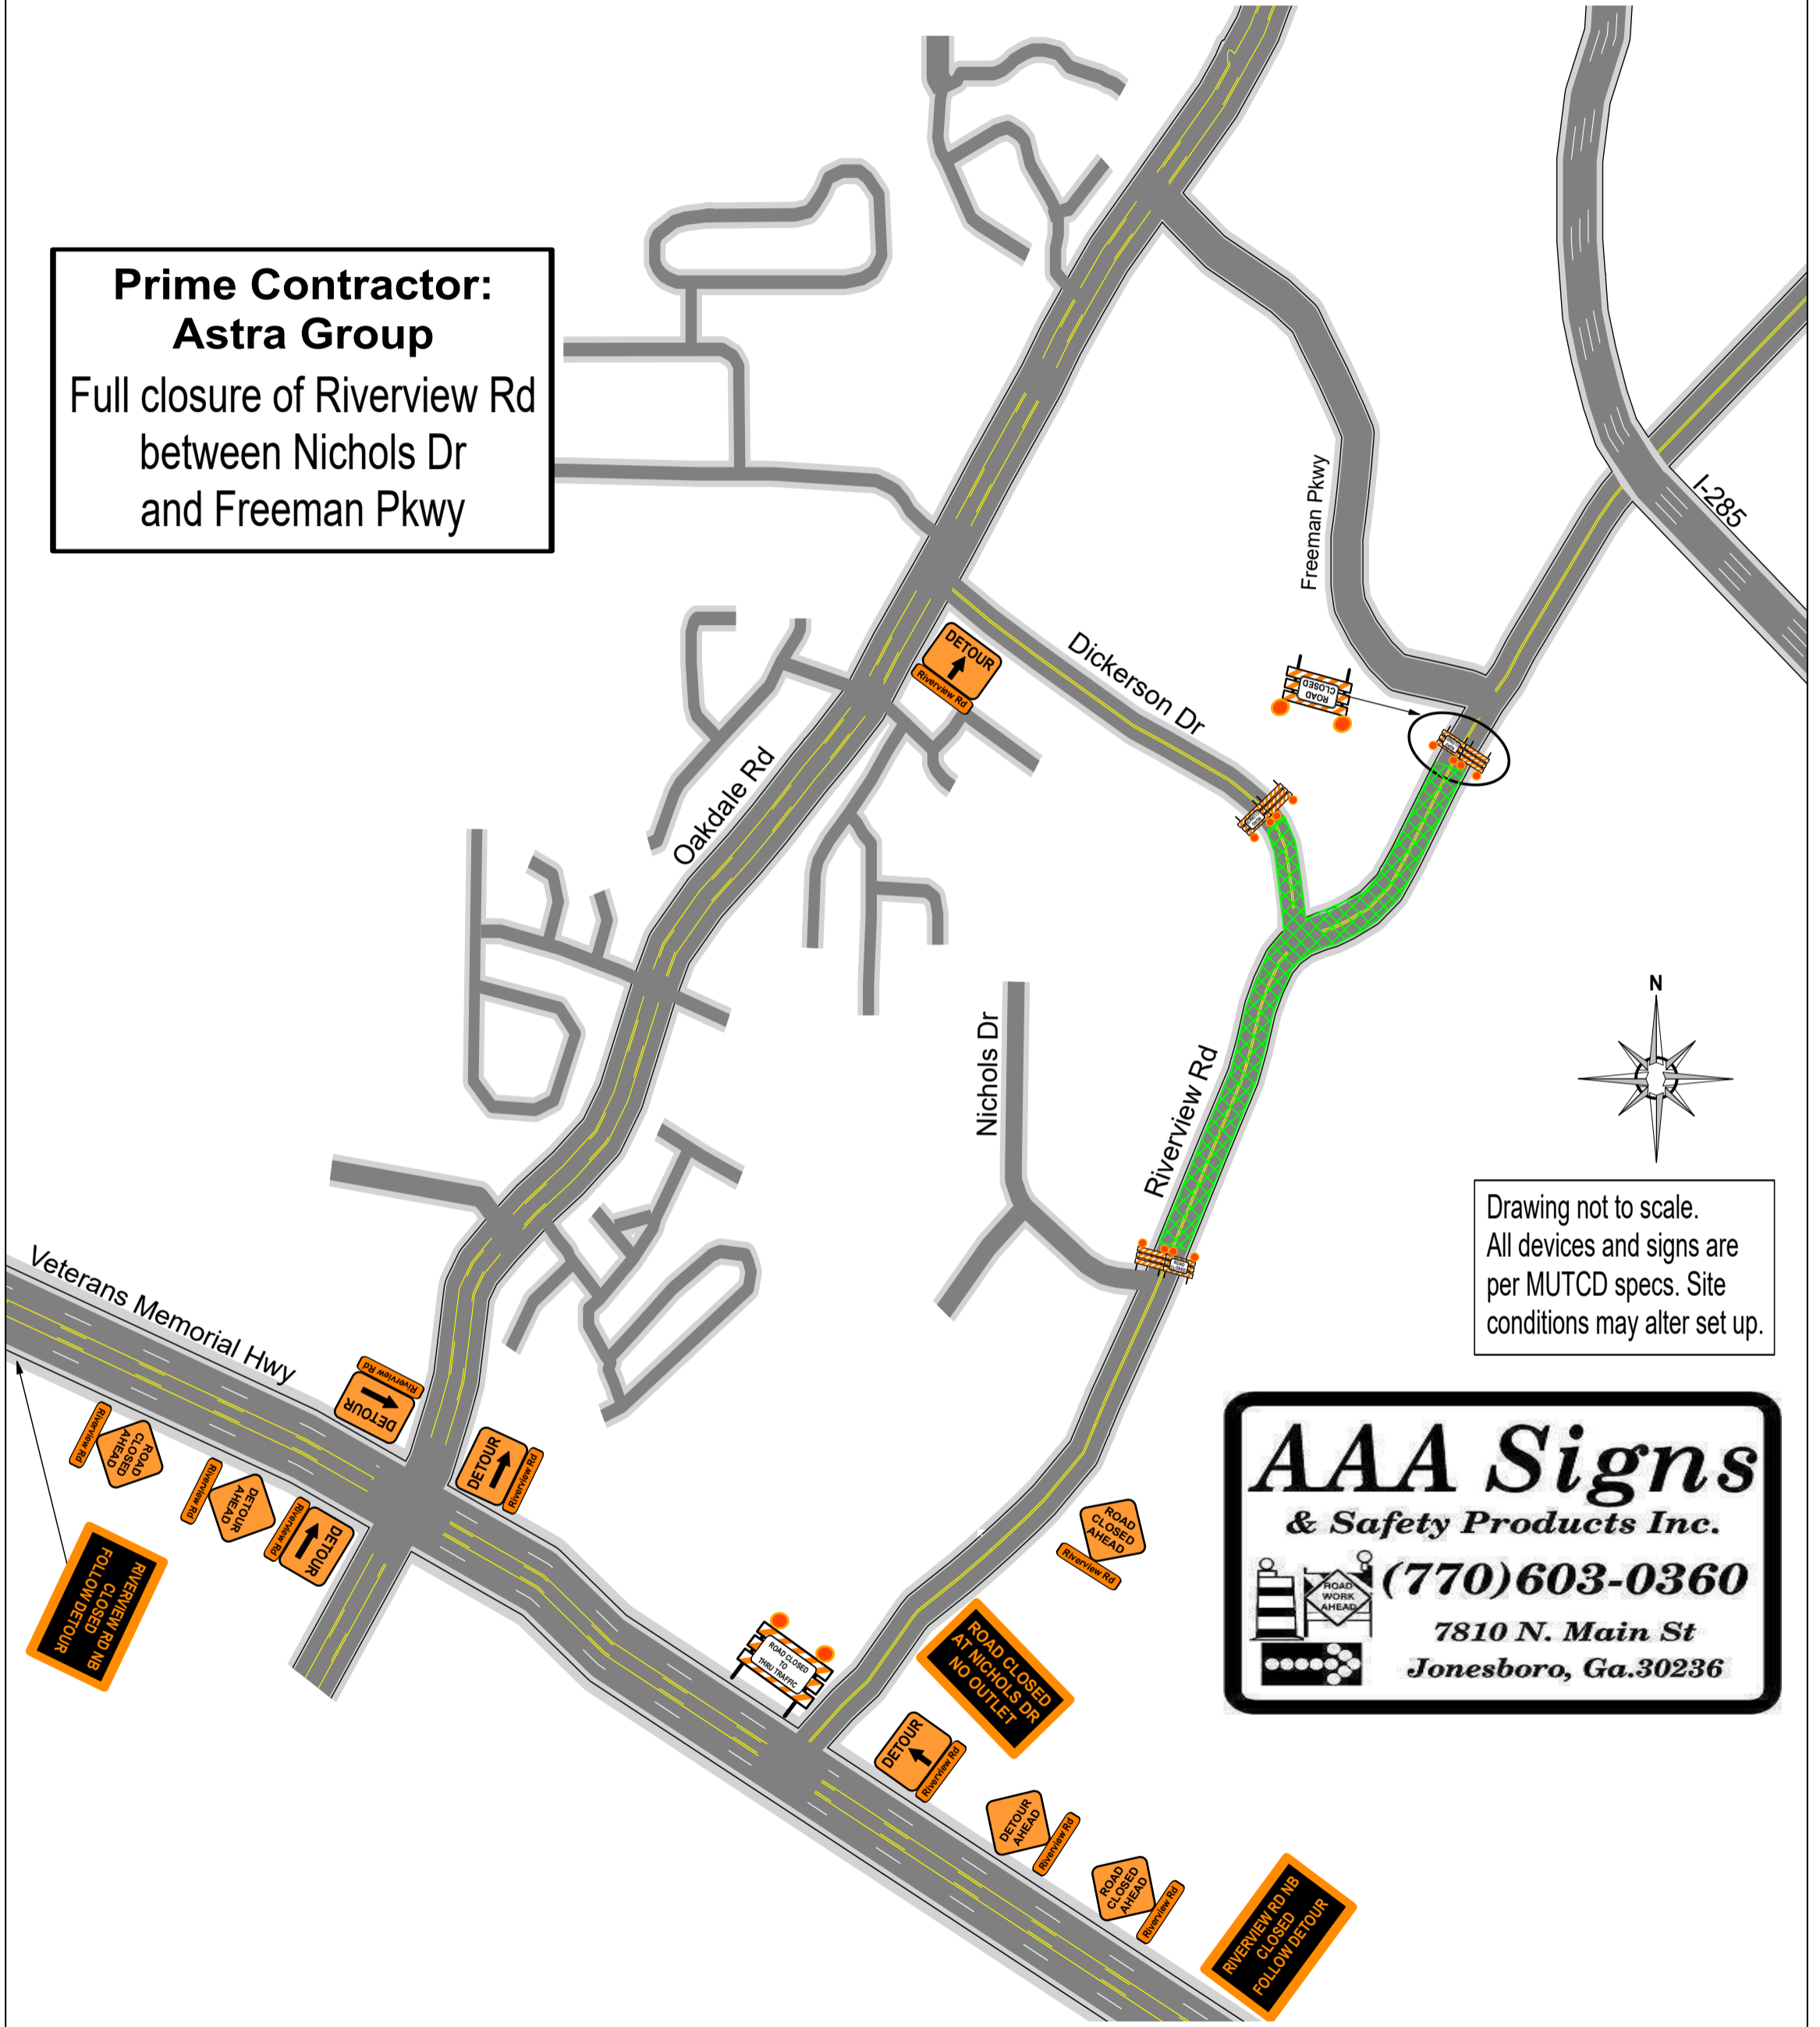

Drawing not to scale.  
All devices and signs are  
per MUTCD specs. Site  
conditions may alter set up.

**AAA Signs**  
& Safety Products Inc.  
**(770)603-0360**  
7810 N. Main St  
Jonesboro, Ga.30236

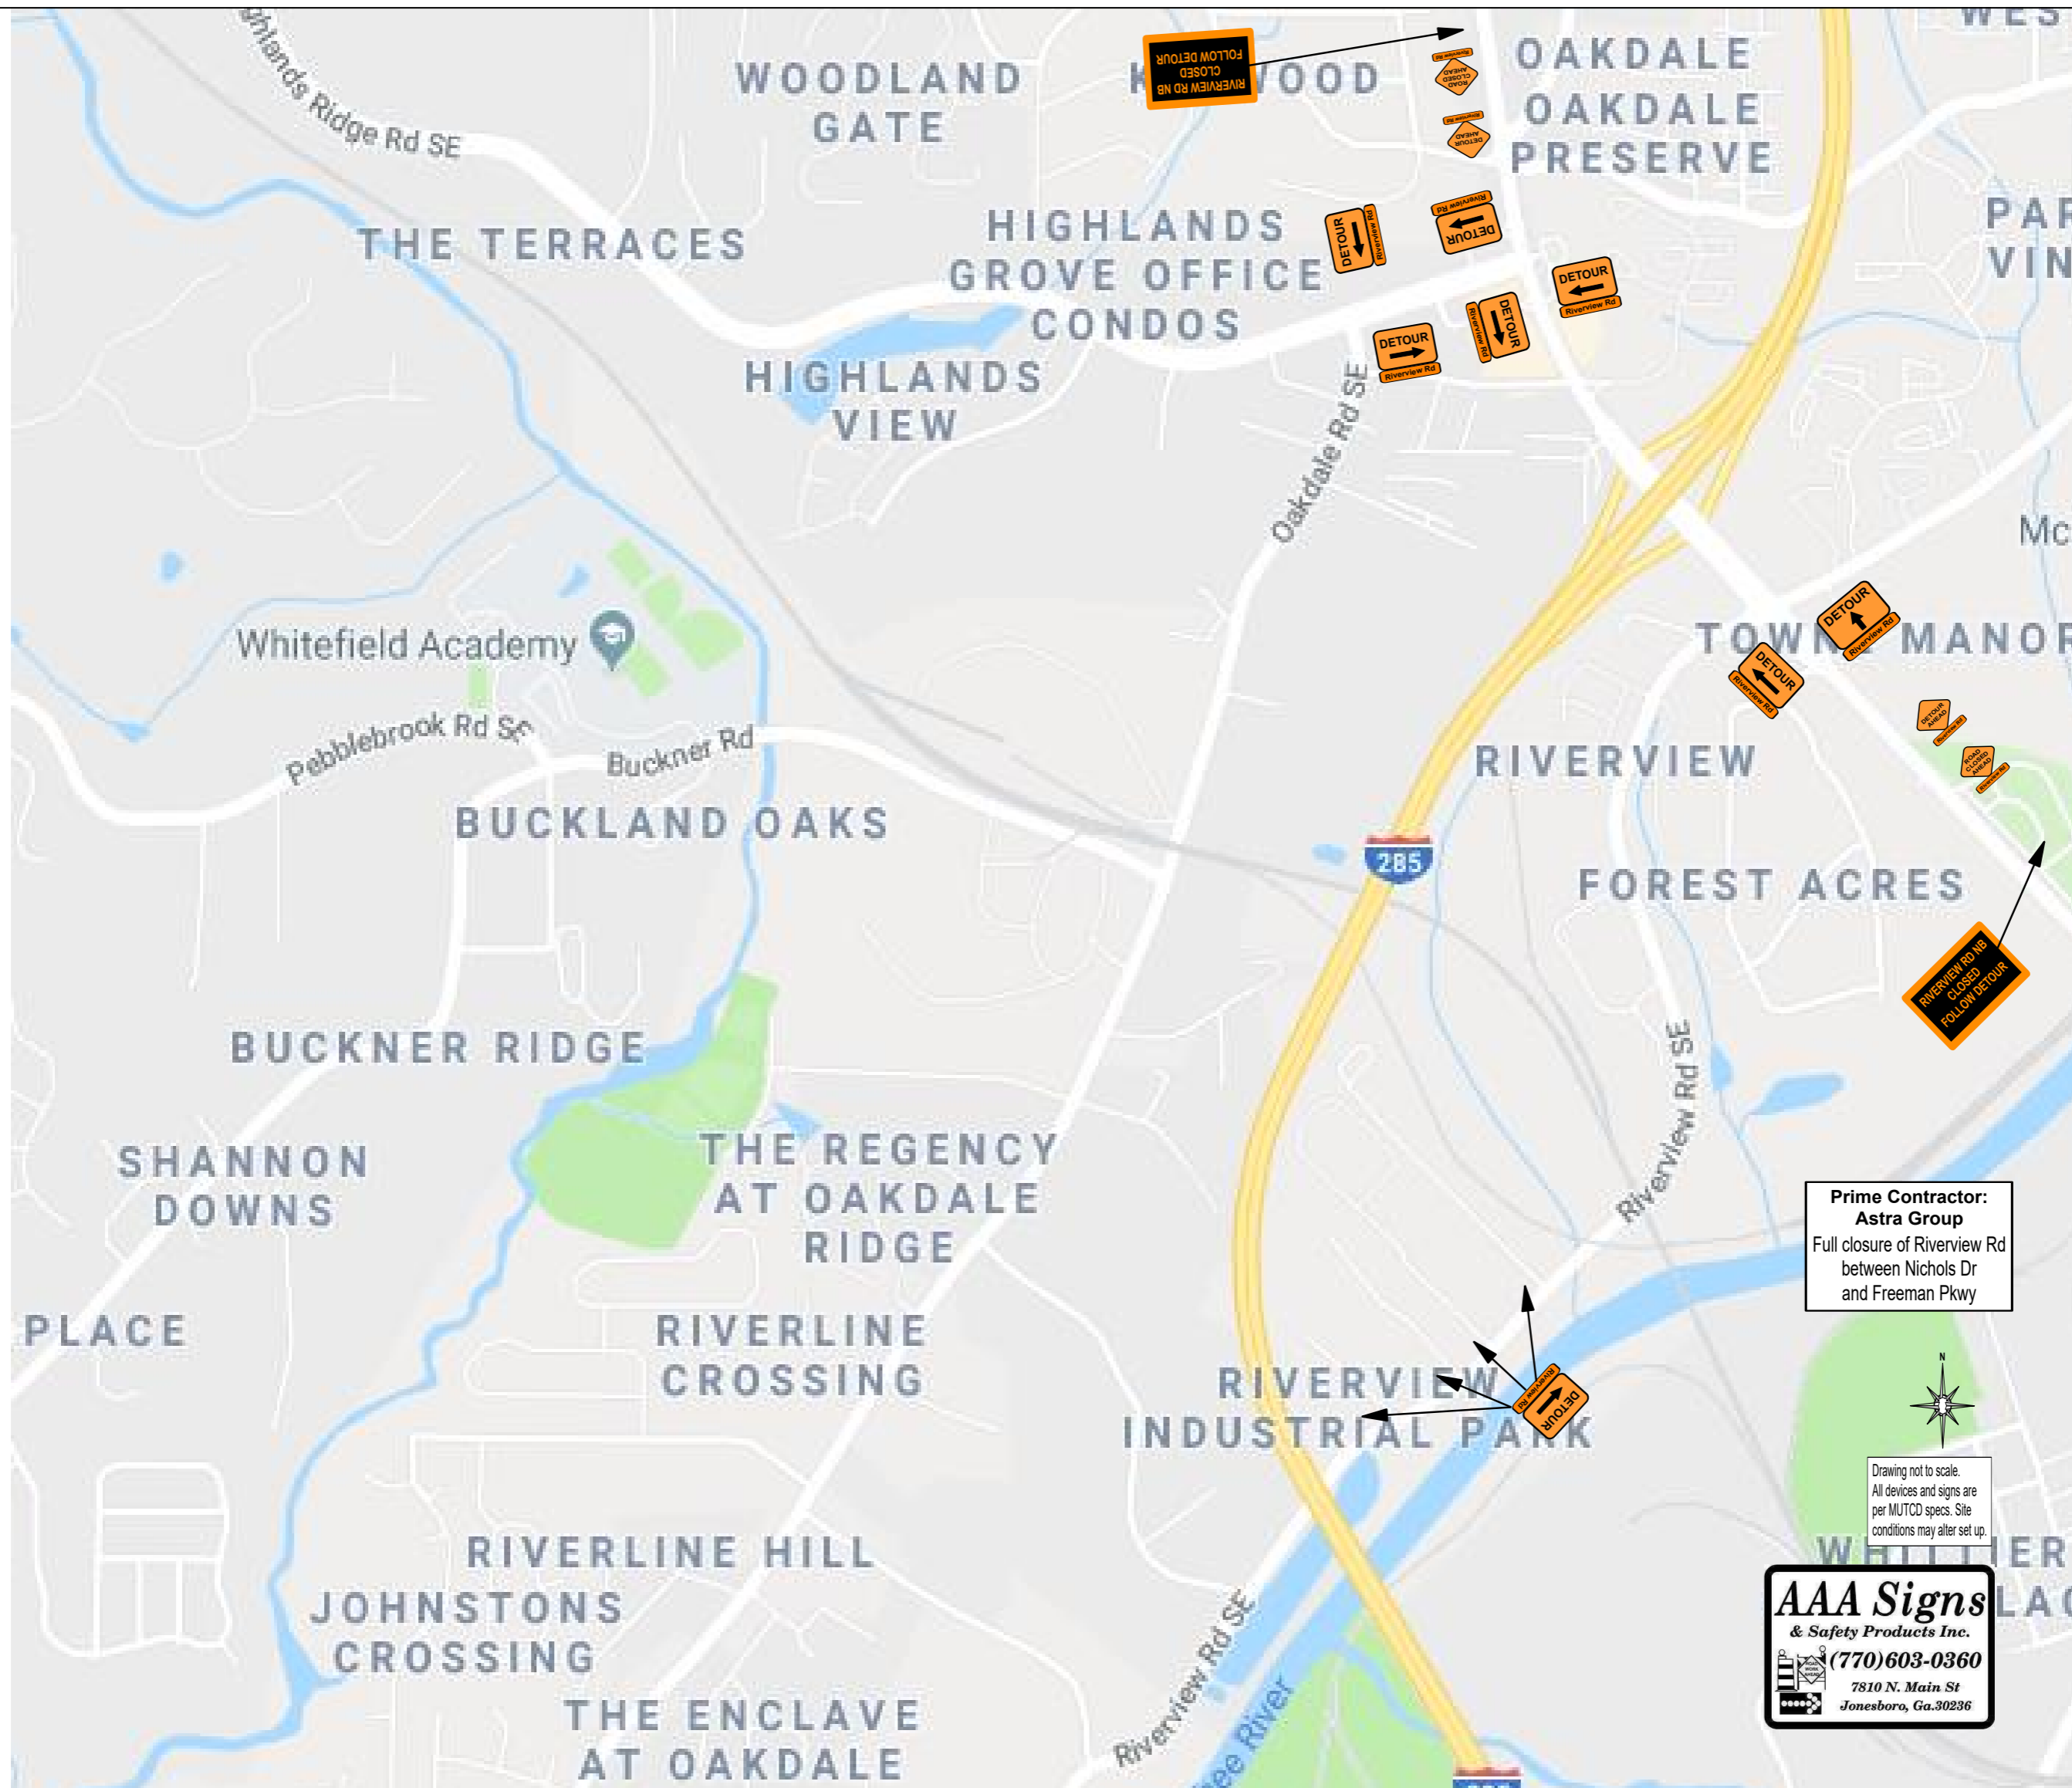

RIVERVIEW RD NB  
CLOSED  
FOLLOW DETOUR

RIVERVIEW RD NB  
CLOSED  
FOLLOW DETOUR

**Prime Contractor:**  
**Astra Group**  
Full closure of Riverview Rd  
between Nichols Dr  
and Freeman Pkwy

Drawing not to scale.  
All devices and signs are  
per MUTCD specs. Site  
conditions may alter set up.

**AAA Signs**  
& Safety Products Inc.  
(770)603-0360  
7810 N. Main St  
Jonesboro, Ga.30236