





VICINITY MAP

DEVELOPMENT DATA:

SITE AREA: 1.94± AC
CURRENT ZONING: NS
PROPOSED ZONING: NS
PROPOSED USE:
LOT 1: RETAIL (PAINT STORE)
LOT 2: DAYCARE
FRONT SBL: 50'
SIDE SBL: 10'
REAR SBL: 30'

THERE ARE NO WATERS OF THE STATE: JURISDICTIONAL WETLANDS OR 100 YEAR FLOODPLAIN LOCATED WITHIN THE LIMITS OF THIS SITE.

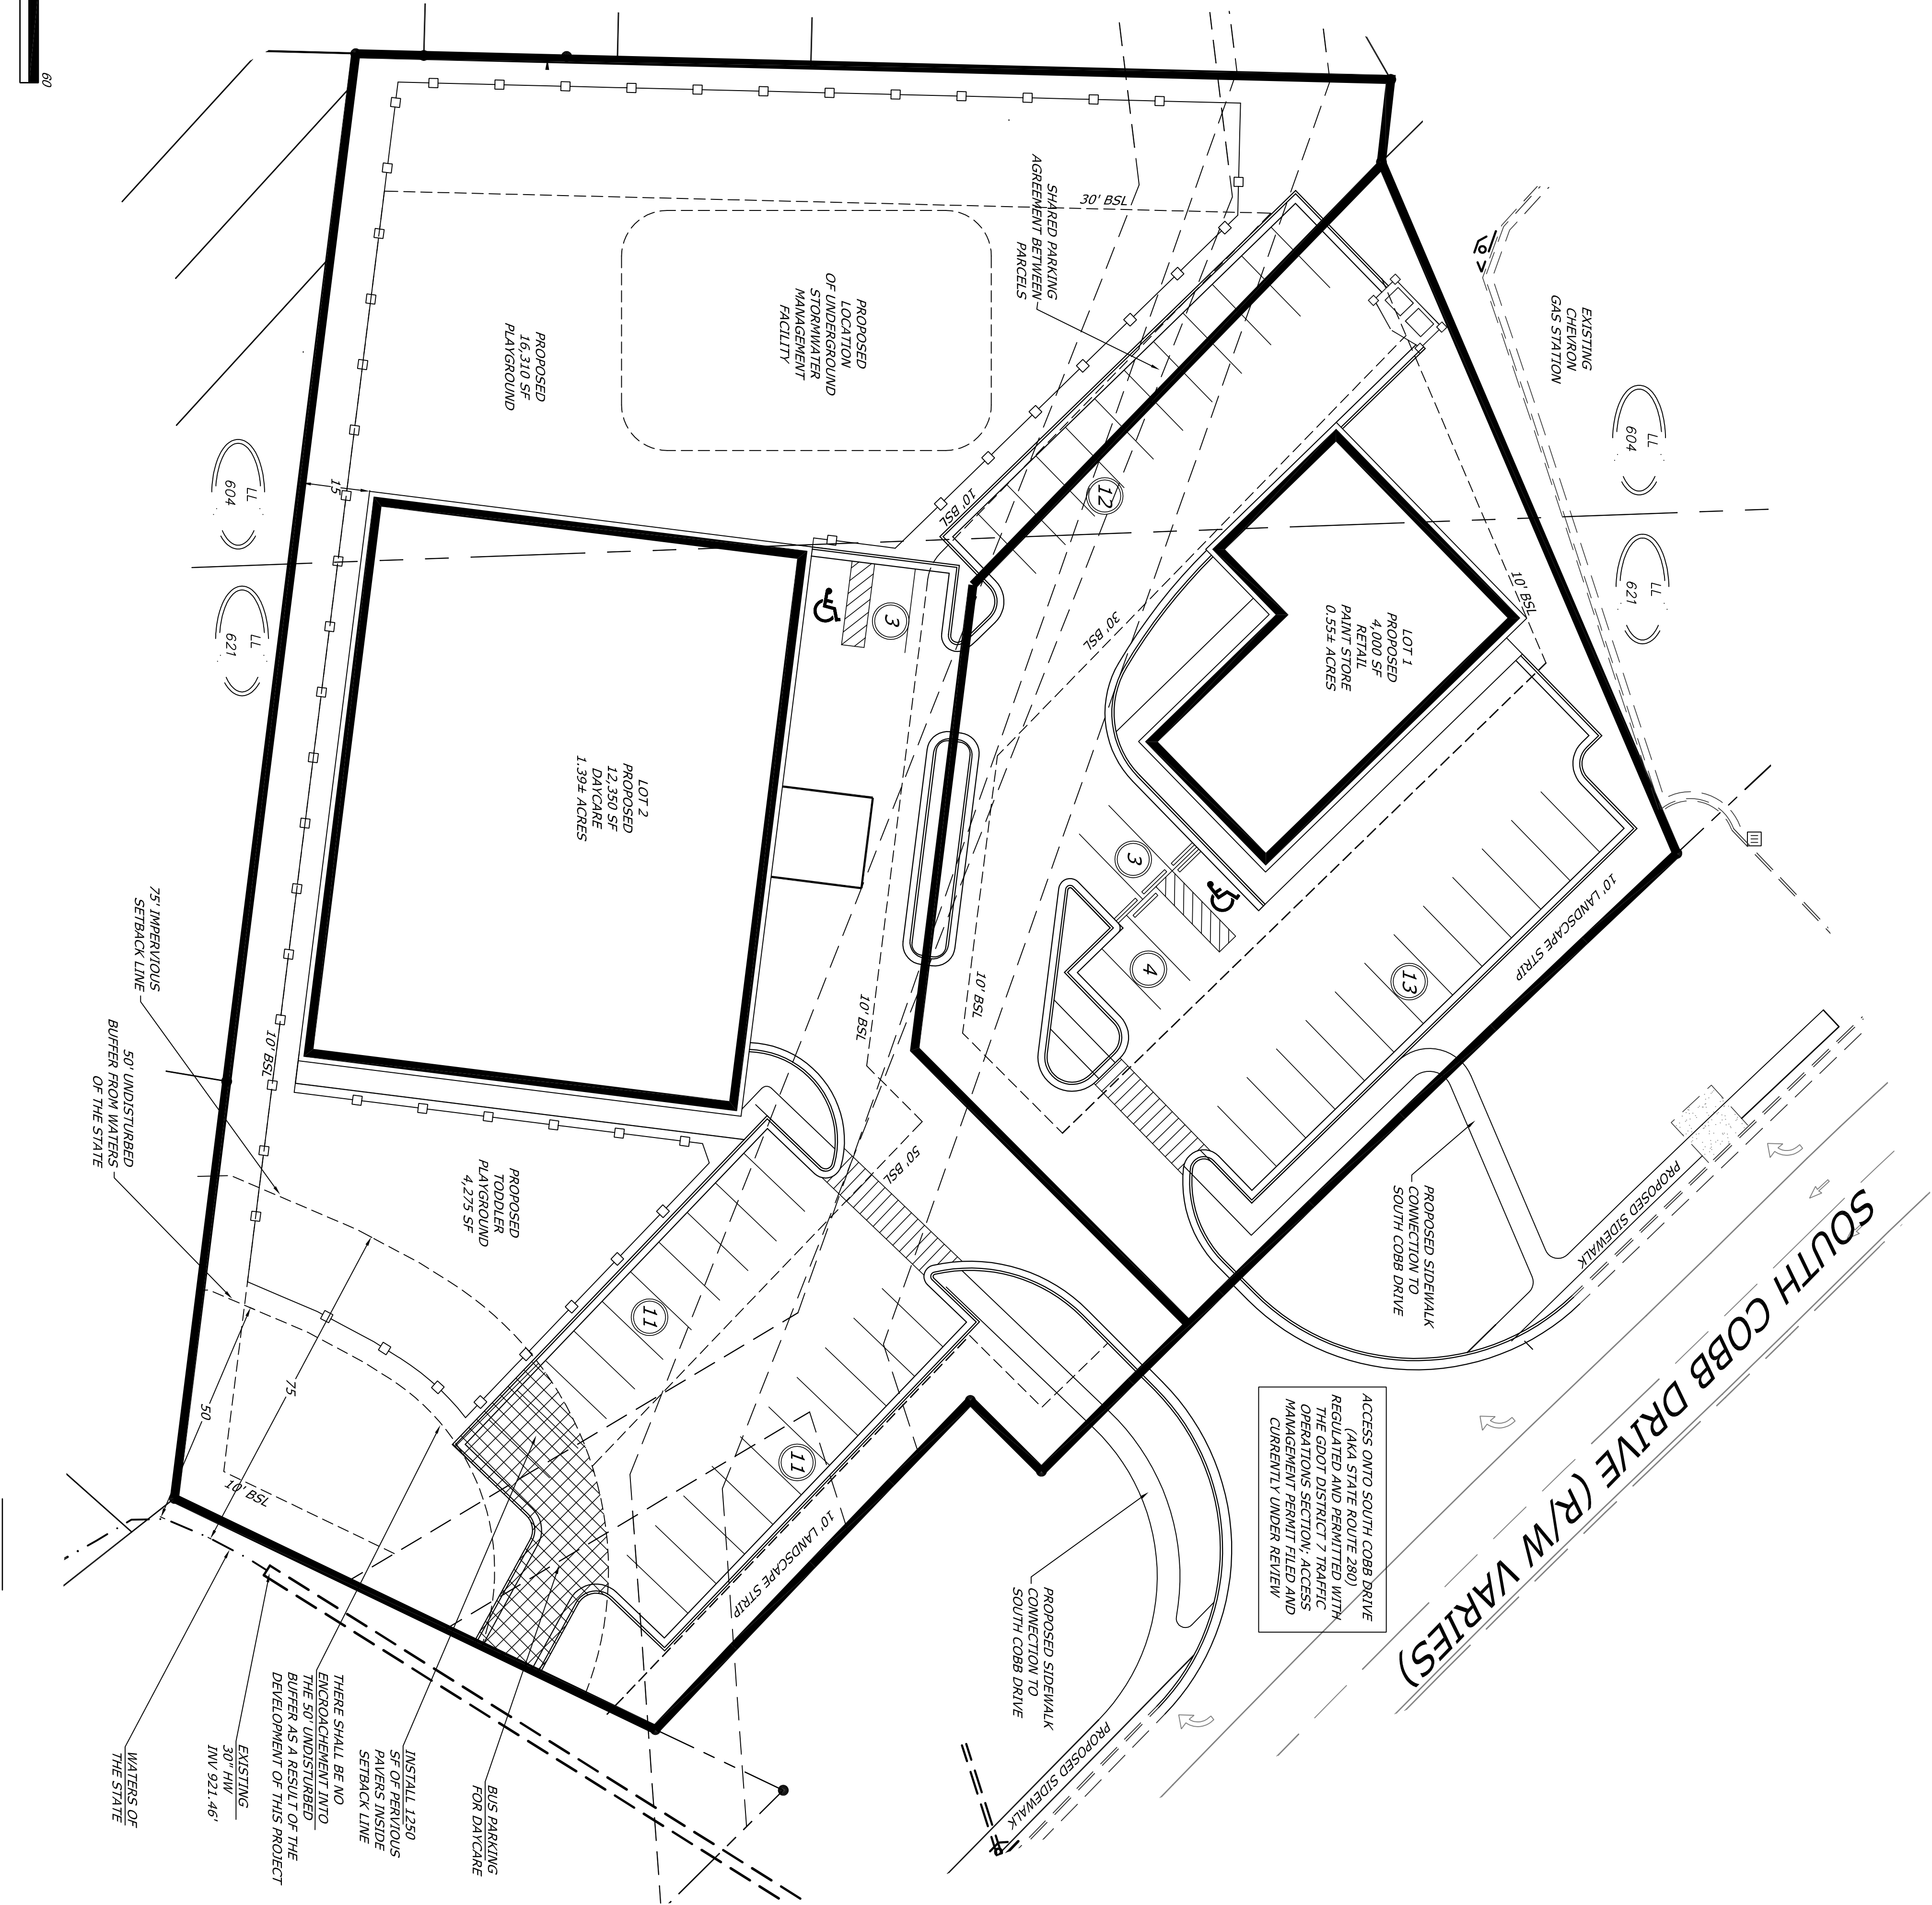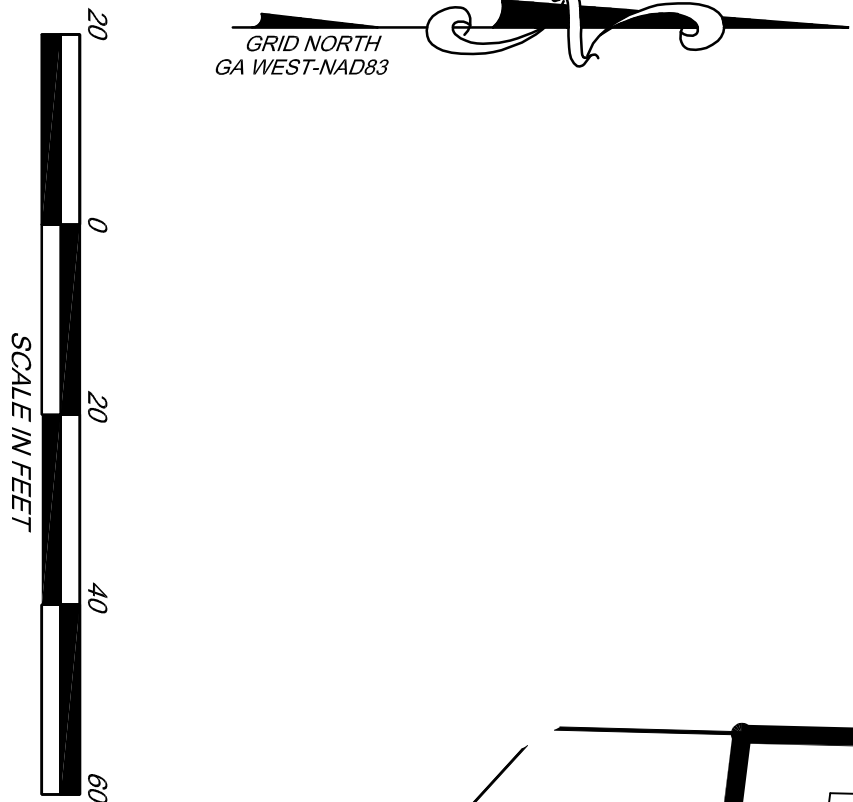

LEGACY ACADEMY - SMYRNA
LL 604 & 621; 18TH DISTRICT
CITY OF SMYRNA; COBB COUNTY, GEORGIA
FOR
BLASTOFF CONSTRUCTION, INC.
4536A NELSON BROGDON BLVD.
SUGAR HILL, GEORGIA 30518

METRO ENGINEERING & SURVEYING CO., INC.
SURVEYORS - ENGINEERS - PHOTOGRAMMETRISTS
PROVIDING PROFESSIONAL SERVICE SINCE 1967
1405 Highway 20 West - McDonough, Georgia 30253
Phone: 770-707-0777 - Fax: 770-707-0755
www.metro-engineering.com



REVISIONS	DATE

DRAWING INFORMATION
DATE: 04/16/2017
SCALE: N.T.S.
OWN: AHE
CHECK: AHE
FILE: 14028-G00T

OVERALL
SITE
PLAN

C-4.0