


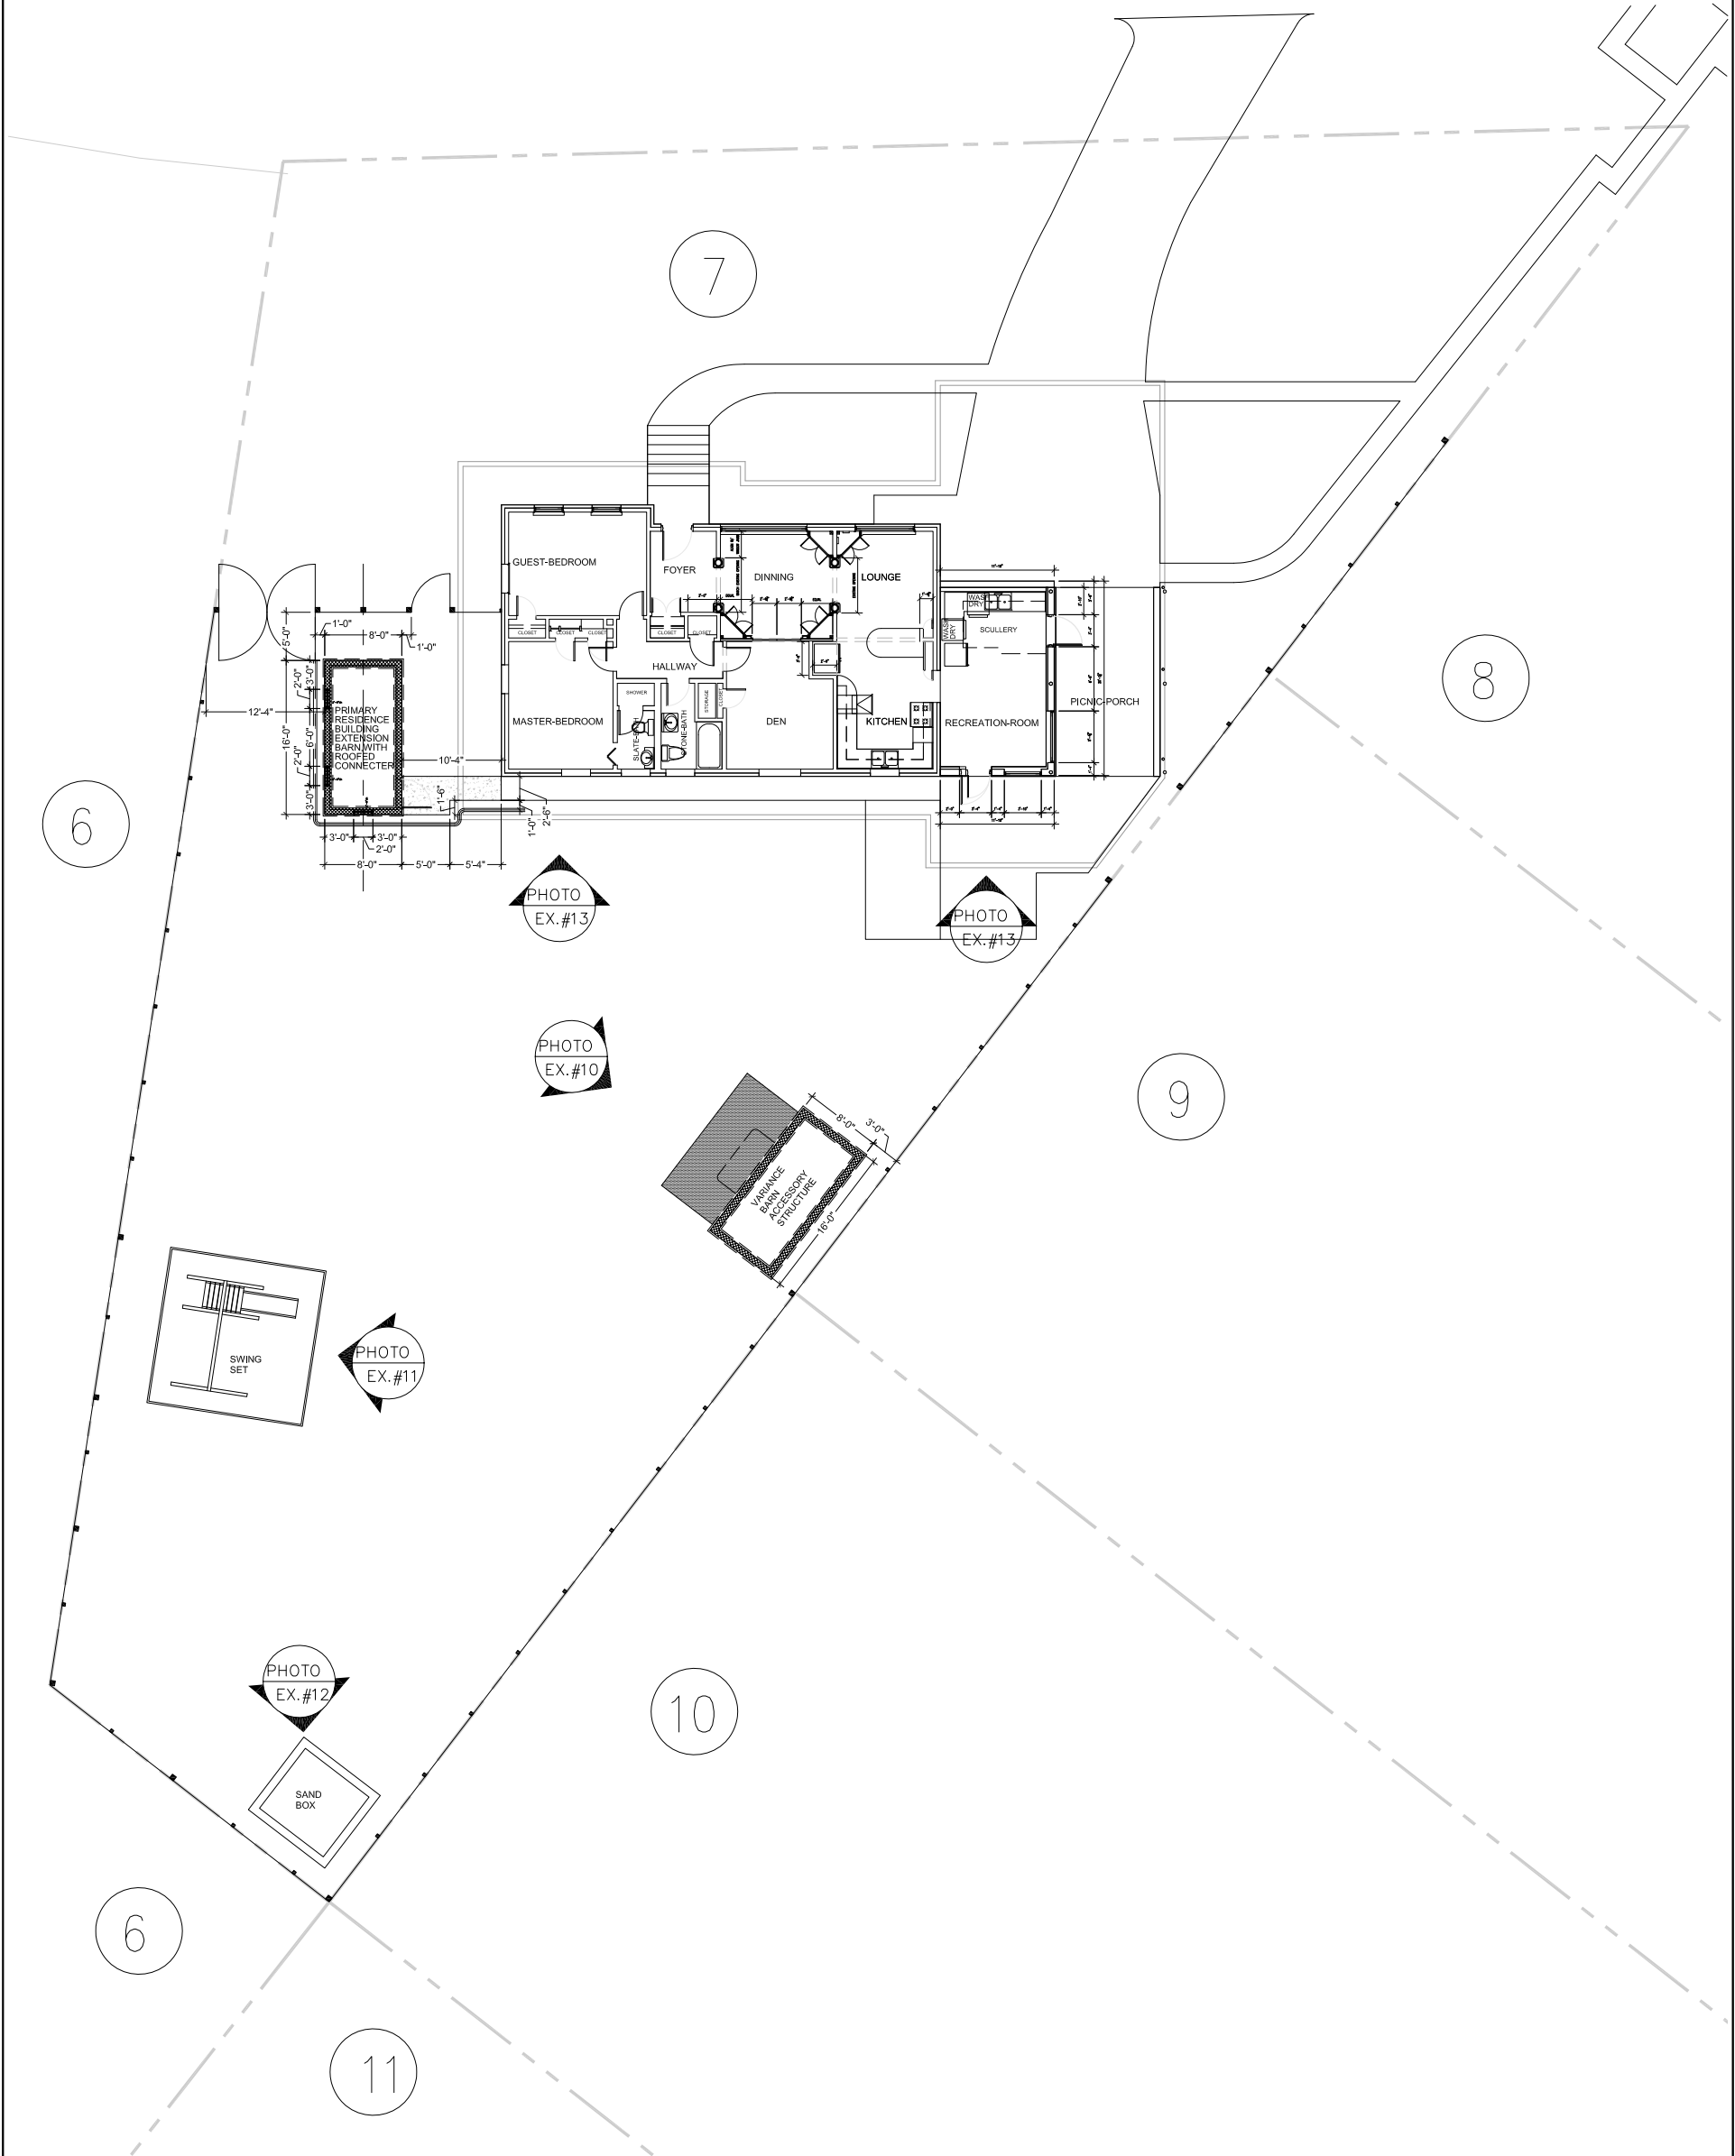

3671 WISTERIA LANE, SE
GARDEN STORAGE BARN SITE PLAN

Smyrna, Georgia
30082
May 25, 2017
Property Plans