
PARKING GARAGE EXHIBIT



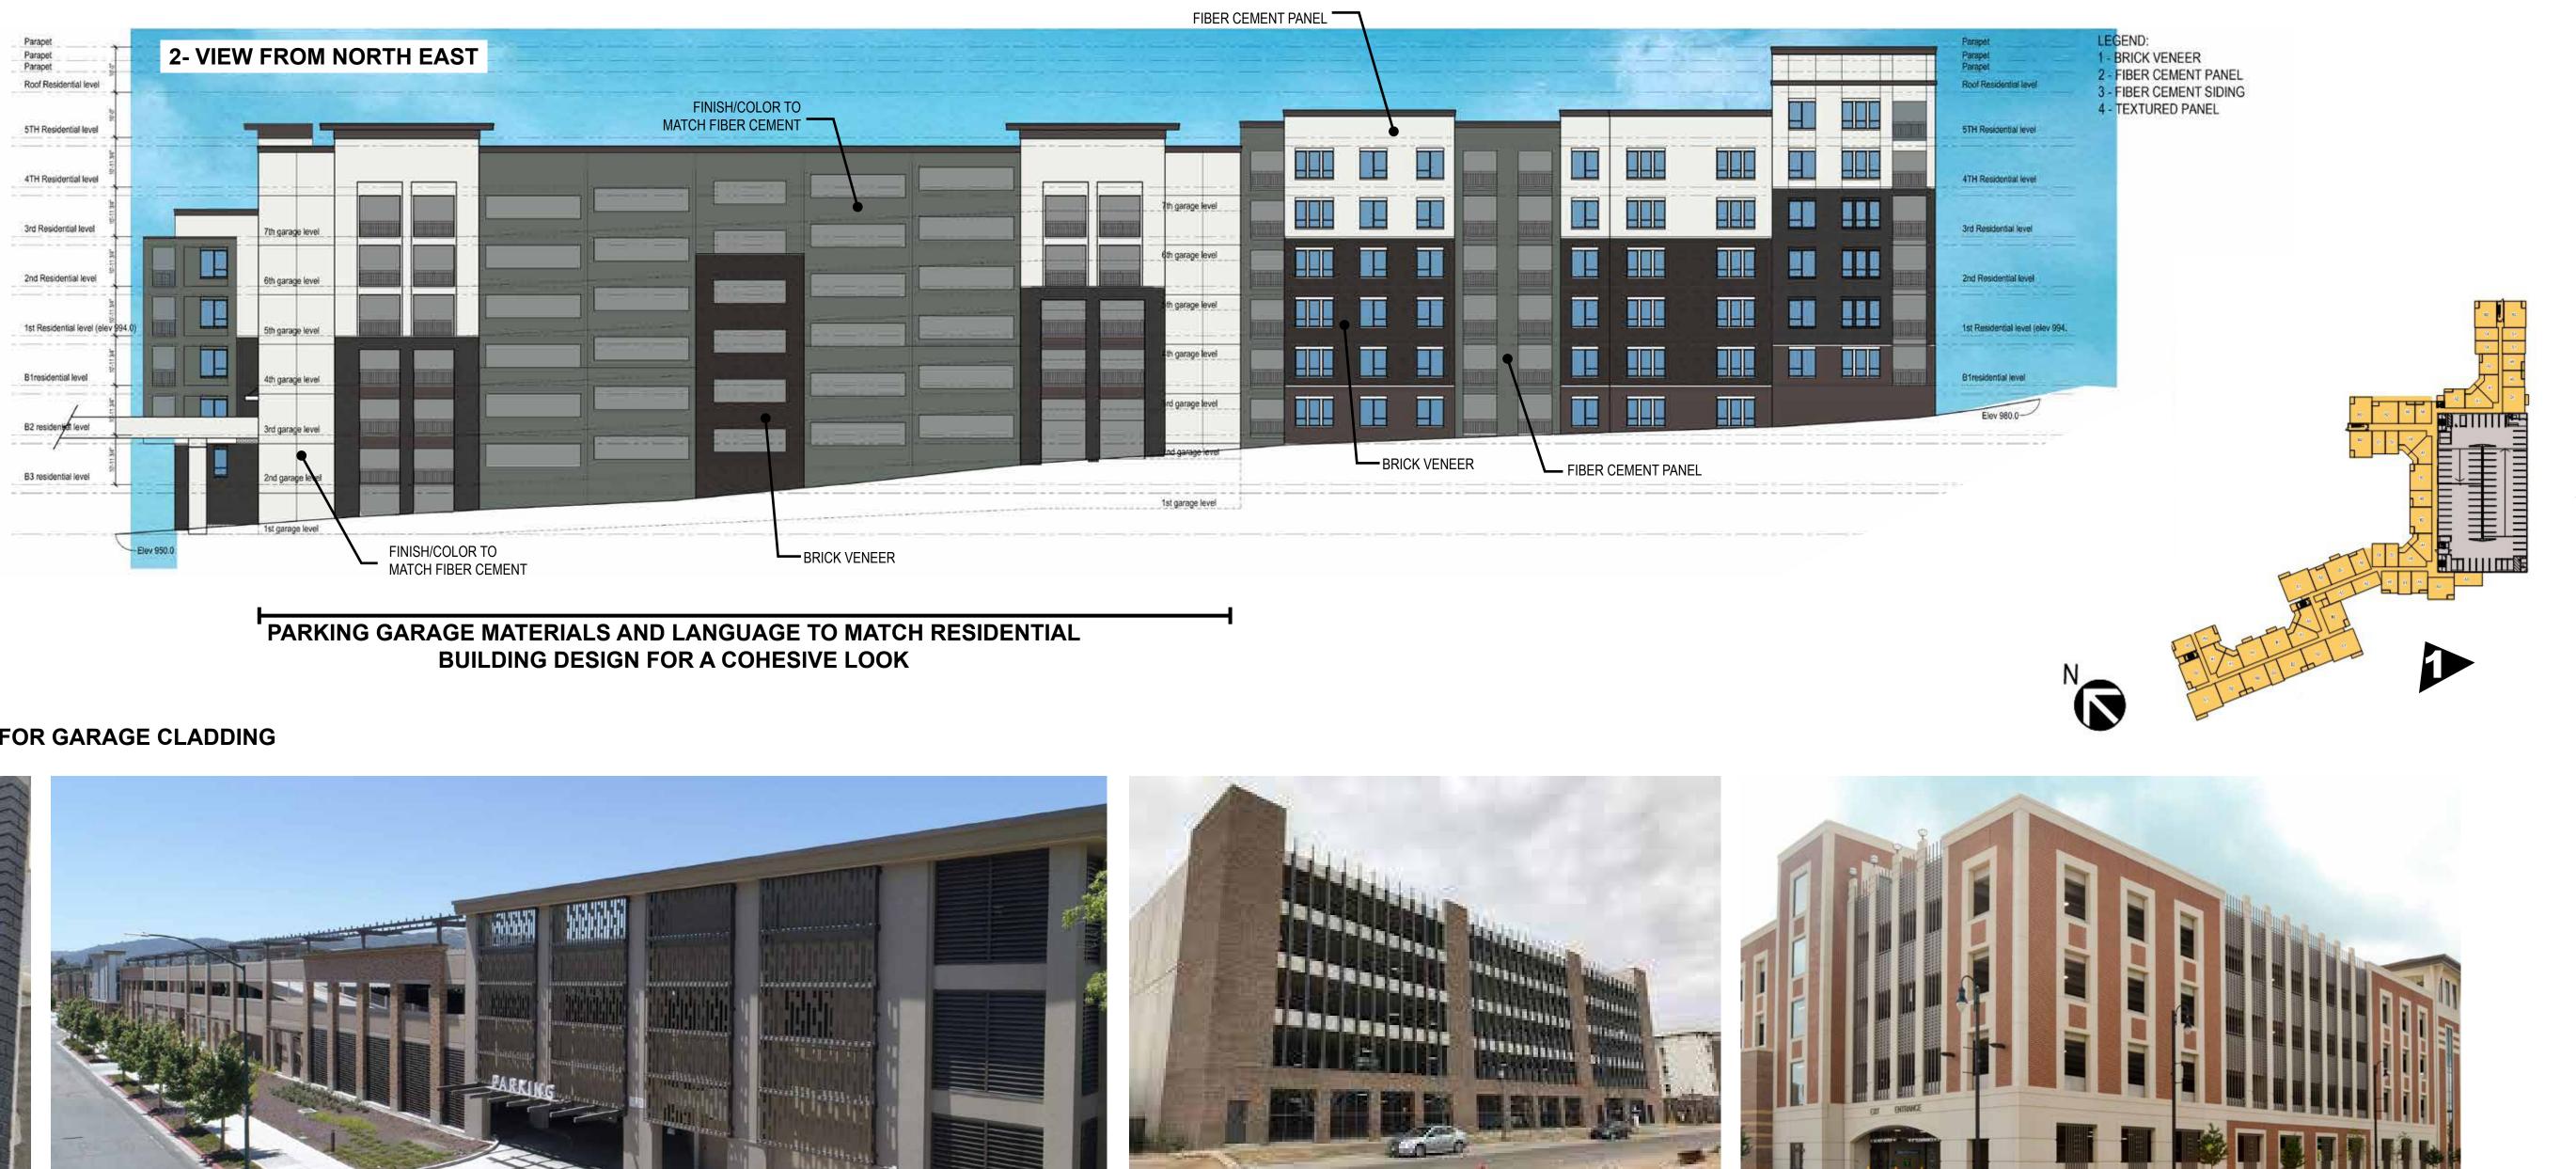

INSPIRATION IMAGERY FOR GARAGE CLADDING





RASS Associates



PARKING GARAGE PARTIALLY SCREENED BY UNITS

BRICK VENEER



© 2021 by HUMPHREYS & PARTNERS ARCHITECTS, LP and may not be reproduced in any form without its written permission. Architectural conceptual site plans are for feasibility purpose only. Refer to surveys and civil drawings for technical information and measurements. Dimensions shown are of a strategic intent only. Revisions may occur due to further investigation from regulatory authorities and building code analysis. 