


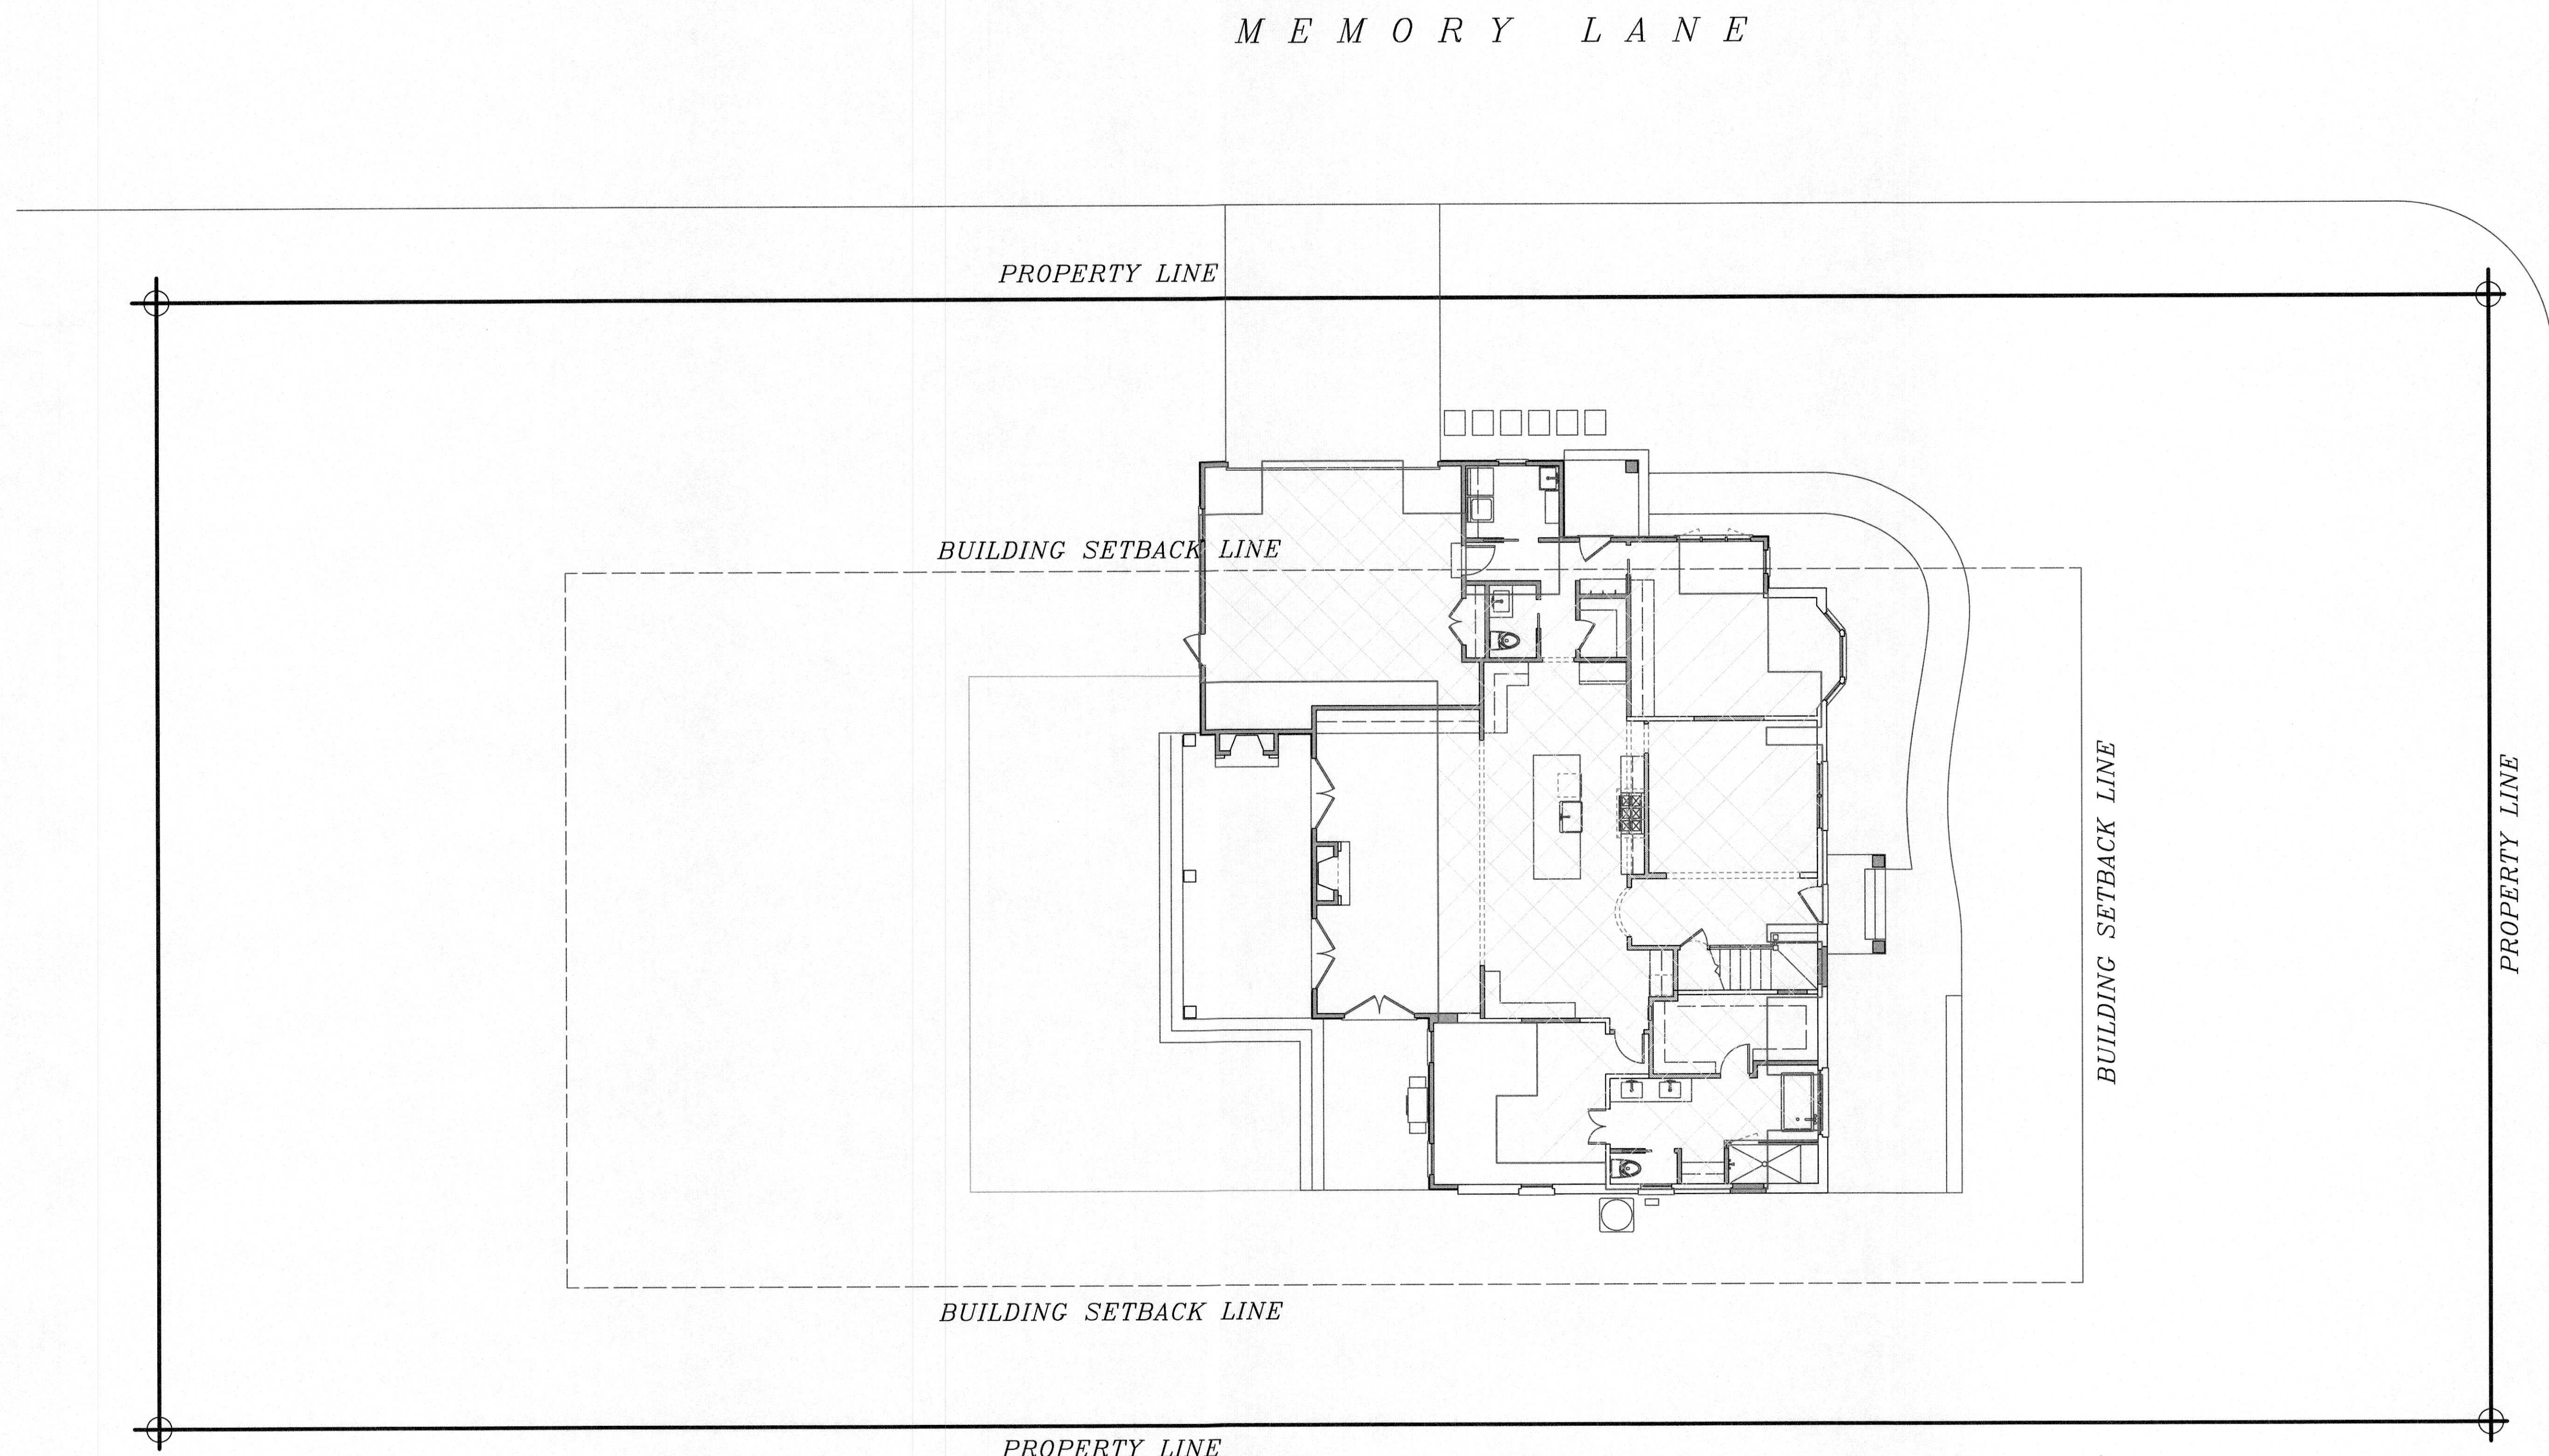


M E M O R Y L A N E

C O L L I E R D R I V E

SITE STUDY (RENOVATED CONSITIONS)

SCALE: 1/8" = 1'-0"

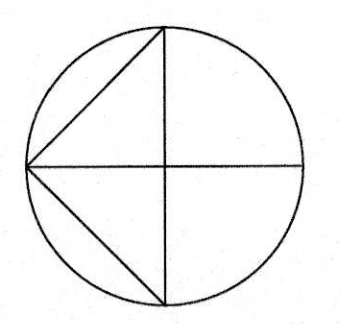

SEPTEMBER 21, 2021
NOT RELEASED FOR CONSTRUCTION

REVISIONS	

CHIP MURRAH
ARCHITECT
404.273.2555
chip@chipmurrarahitect.com

A RENOVATION & ADDITION FOR
BAILEY & WILLIAM WARD
1533 COLLIER DRIVE SMYRNA, GA. 30080

This plan is the property of
Chip Murrah and may not be used or
reproduced without his permission.
Chip Murrah assumes no liability for any home
constructed from this plan. It is the responsibility of
the purchaser of this plan to conduct the following
before commencing construction.

1. Builder or contractor must verify all dimensions,
structural requirements, and specifications before
commencing actual construction.
2. Builder or contractor must verify compliance
with all local, state and federal building codes and
regulations where the home is to be constructed.
3. Plans indicate locations only. Builder or
contractor will hire a structural engineer & will
identify & incorporate any structural engineering
aspects necessary prior to commencing any
construction.

Caution must be exercised in making any changes to
this plan. Only a qualified designer, architect,
contractor or structural engineer should make changes
to this plan. Minor changes could lead to major
problems.

DATE	JOB #
9/21/21	
DRAWN	SHEET
C.M.	S-2